


Plan No. **8873**
 Deposited in the Land Registry
 Office at Kamloops B.C. this
 day of May 1958
 Registrar

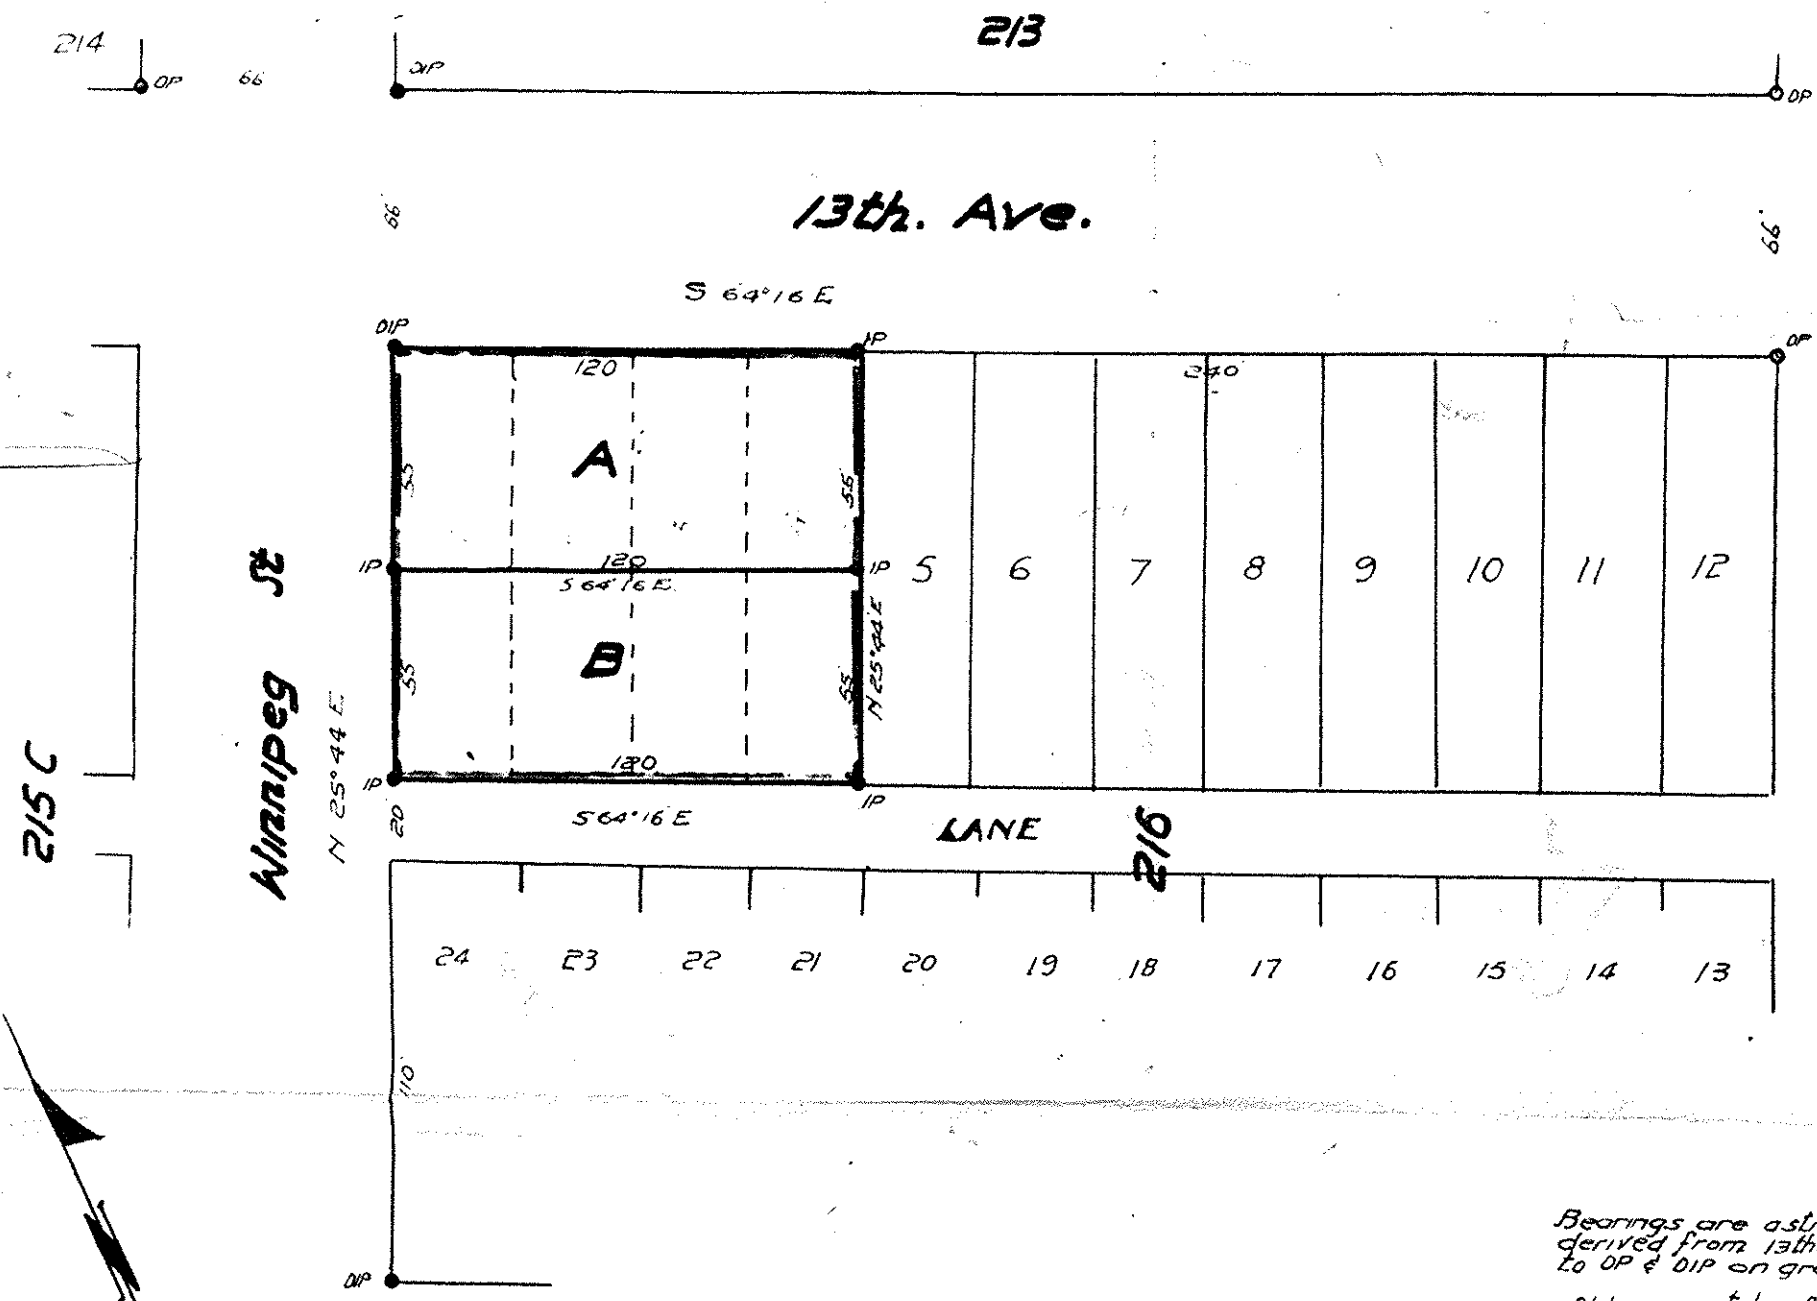

Bearings are astronomic
 derived from 13th Ave. according
 to OP & DIP on ground

Old iron stakes found shown ● DIP
 Old wood posts found shown ● OP
 Iron stakes set shown ● IP

**PLAN OF SUBDIVISION
 OF LOTS 1-2-3-4 BLOCK 216
 LOT 345 - CARIBOO DIST.
 PLAN No. 1268
 Scale: 50ft. = 1 in.**

*Margie Berry
 Ann Loring
 Subscribers - witnesses*

Mrs. Cecilia Brown
 OWNER
G. Hindoy
 WITNESS
B C EQUIPMENT COMPANY LTD
 OWNER

Approved under the Land
 Registry Act this 25 day
 of April 1958
 at Prince George
J. J. F. Campbell
 Approving Officer
 City of Prince George

J. J. F. Campbell of city of Prince
 George a British Columbia land surveyor
 make oath and say that I was present
 at and did personally superintend the survey
 represented by this plan and that the plan and
 survey are correct. The said survey was completed
 on 25th day of April 1957
 Sworn before me
 this 20th day of April 1957 *J. J. Campbell*

G. Munro
 Q. Notary Public in & for Prov. of B.C.

8873