


Approved under the Land
Registry Act this 2nd day
of MAY 1958

L.P. Harford
City Engineer
City of Prince George
Approving Officer

Plan No. **8944**
Deposited in Land Registry
Office at Kamloops B.C. this
13th day of June 1958

A. J. Campbell
Registrar

**PLAN OF SUBDIVISION
OF BLOCK 'L' DL. 343
CARIBOO DIST.
Plan B 3783
Scale: 50ft. = 1 in.**

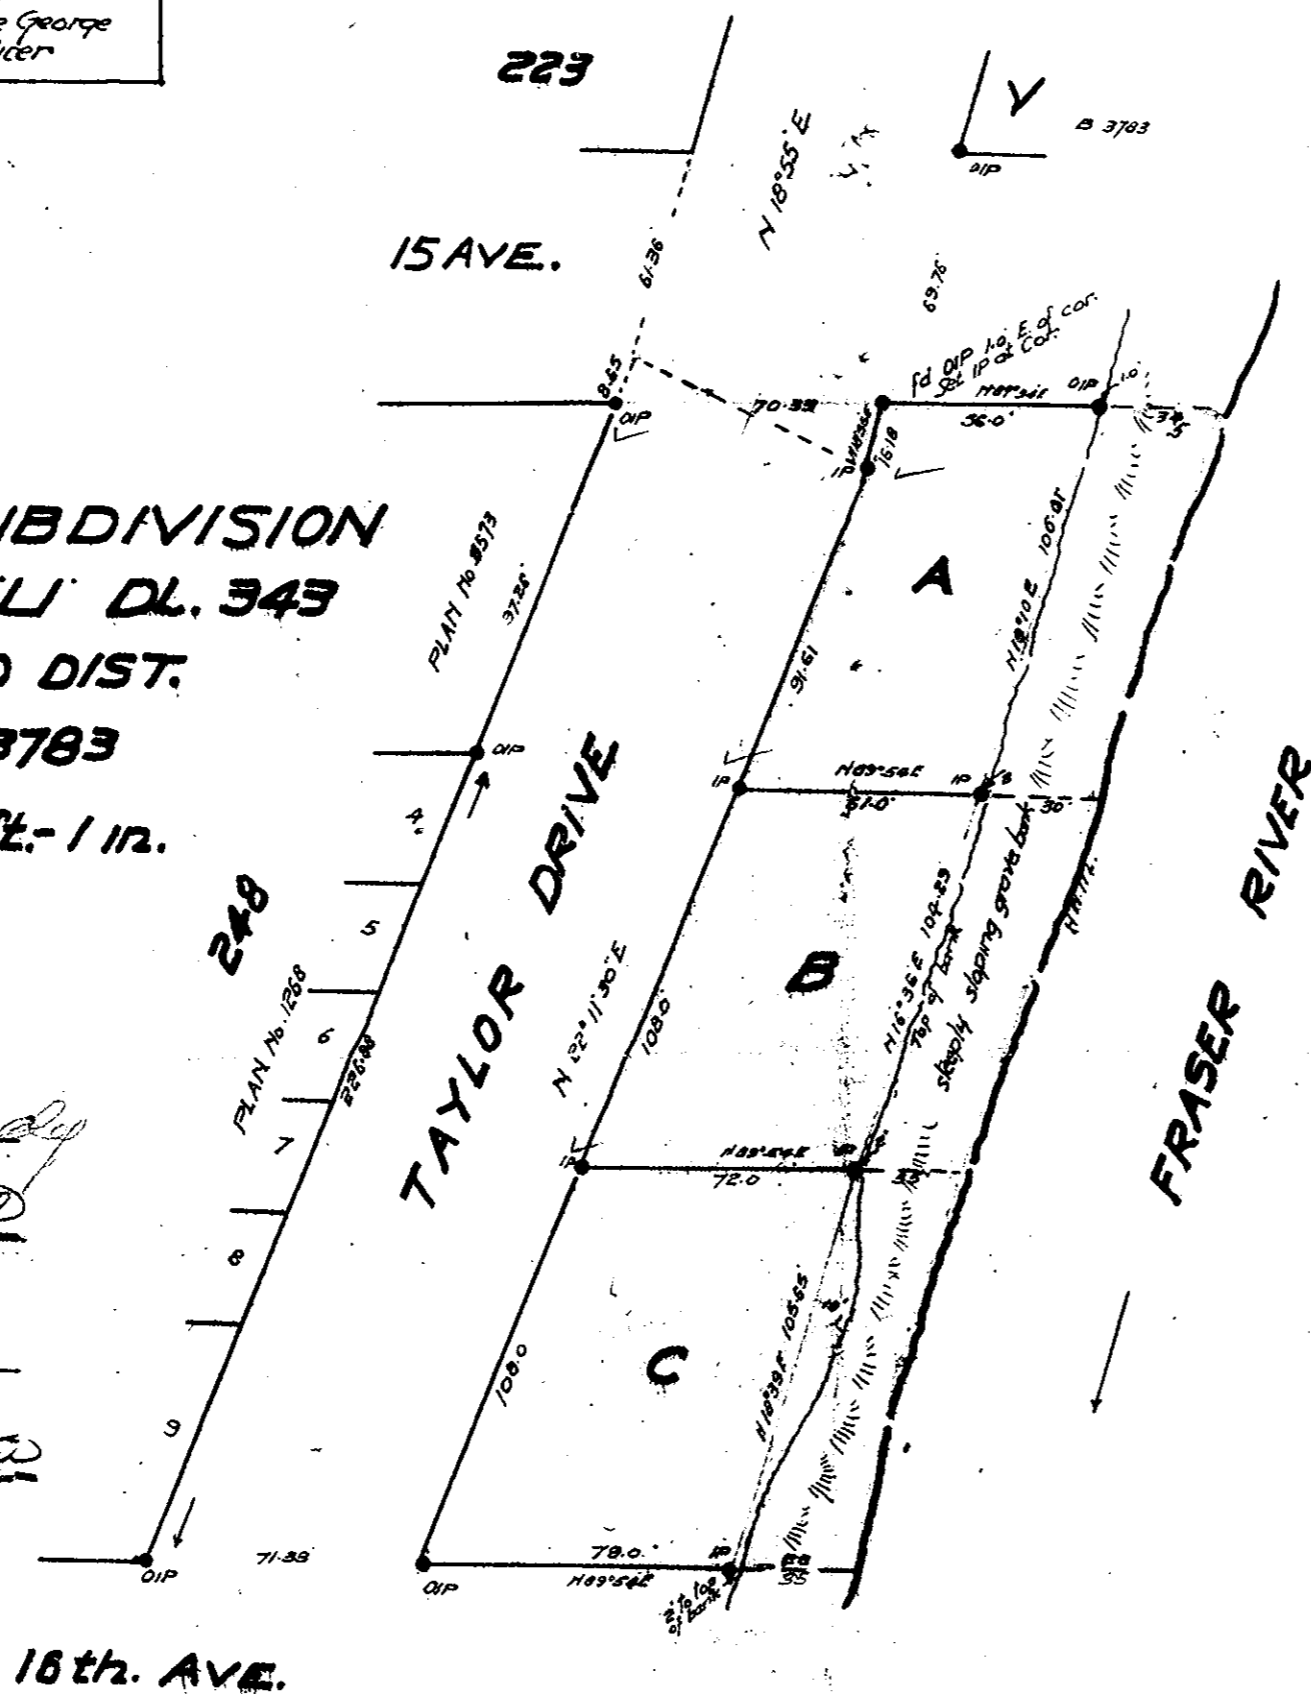

[Signature]
OWNER

[Signature]
WITNESS

[Signature]
OWNER

[Signature]
WITNESS

Bearings astronomic derived from
West boundary Block L1 Plan B 3783
Bearing N 22° 11' 30" E Plan B 3783
= N 22° 17' E Plan 1268

Old iron stakes found shown. ● OIP
Iron stakes set shown. ● IP

I, J. A. Campbell of City of Prince George a
British Columbia land surveyor, make oath
and say that I was present at and did
personally supervise the survey represented
by this plan and that the survey and plan
are correct. The said survey was completed
on the 2nd day of April 1958
Sworn before me
this 17th day of April 1958

J. A. Campbell

[Signature]
A. Commissioner for taking affidavits
within Prov. of B.C.

8944