

# PLAN OF SUBDIVISION OF PART OF N.E. 1/4 OF DISTRICT LOT 634 CARIBOO DISTRICT.


PLAN NO. 8956  
 DEPOSITED IN THE LAND REGISTRY  
 OFFICE AT KAMLOOPS THIS 20th  
 DAY OF June 1958  
*A.S. Barnell*  
 REGISTRAR

*Superseded  
by Plan 12915*

SCALE: 1 IN. = 200 FT.

LEGEND: BEARINGS ARE ASTRONOMIC AND  
 WERE DERIVED FROM OLD IRON PINS FOUND ON  
 THE NORTH BDY. OF LOT 3, PLAN 8488.  
 OLD IRON POSTS FOUND SHOWN THUS  $\bullet$  OIP  
 IRON POSTS SET SHOWN THUS  $\bullet$  IP

D.L. 635

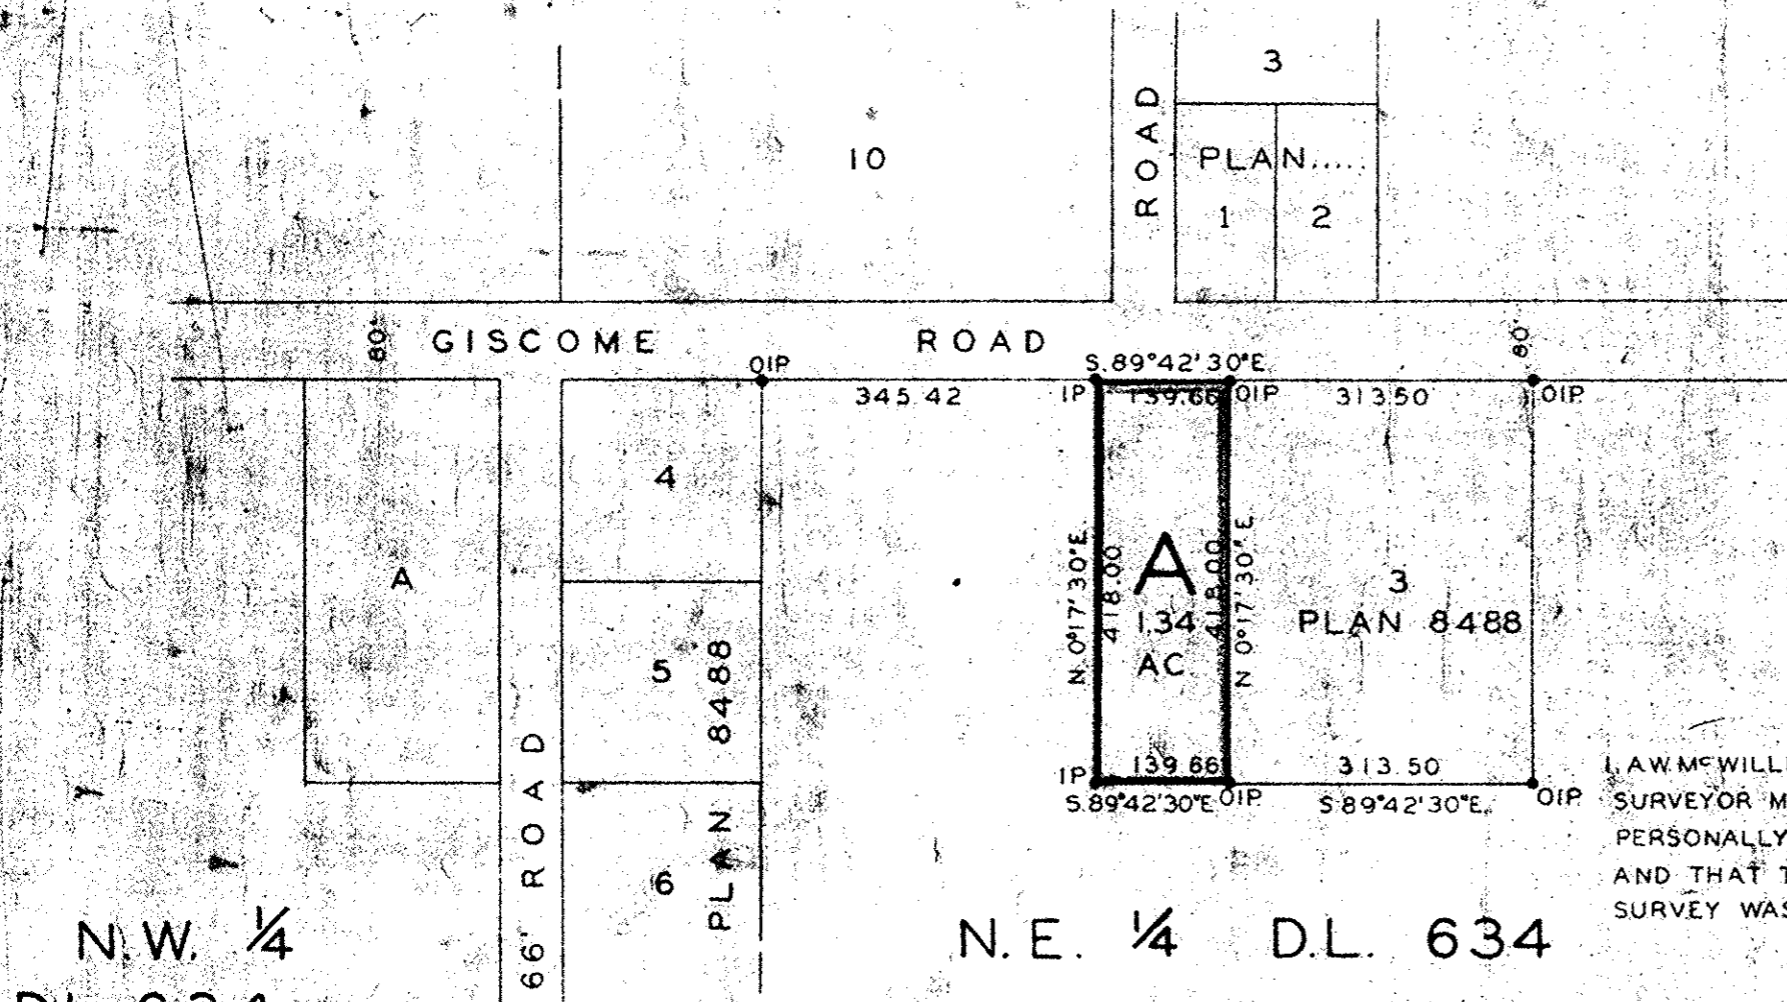

N.W. 1/4  
D.L. 634

N.E. 1/4 D.L. 634

I, A.W. McWILLIAM OF THE CITY OF KAMLOOPS, BRITISH COLUMBIA, LAND SURVEYOR, MAKE OATH AND SAY THAT I WAS PRESENT AT AND DID PERSONALLY SUPERINTEND THE SURVEY REPRESENTED BY THIS PLAN AND THAT THE SURVEY AND PLAN ARE CORRECT. THE SAID SURVEY WAS COMPLETED ON THE 13<sup>th</sup> DAY OF DECEMBER, 1957.

*William McWilliam*  
B.C.L.S.

APPROVED UNDER THE LAND REGISTRY ACT  
 ON THE 5<sup>th</sup> DAY OF MAY 1958

*A.J. Powering*  
 APPROVING OFFICER DEPT. OF HIGHWAYS

OWNER \_\_\_\_\_ WITNESS \_\_\_\_\_

SWORN BEFORE ME AT THE CITY OF KAMLOOPS  
 THIS 14<sup>th</sup> DAY OF January 1958

*Robert H. Gray*  
 A COMMISSIONER FOR TAKING  
 AFFIDAVITS WITHIN BRITISH COLUMBIA  
 McWILLIAM, WHITE & SERLE

REF. NO. 57114