

PLAN

PART OF BLK C, REGISTERED PLAN NO 3283
LOT 753 - CARIBOO DISTRICT.
 BRITISH COLUMBIA.


SCALE: 100 TO 1.

PLAN NO 9022
 Deposited in the Land Registry Office in Kamloops
 this 22nd day of July 1958

A.D. Lamell
 Registrar.

Boundaries are Astronomic, derived from the South Bay Blk C, as shown on L.R.O Plan 3283.

- O.P. Denotes an original wood post, found in place.
- OIP Denotes an Iron Pin found
- IP Denotes an Iron Pin placed on this survey.

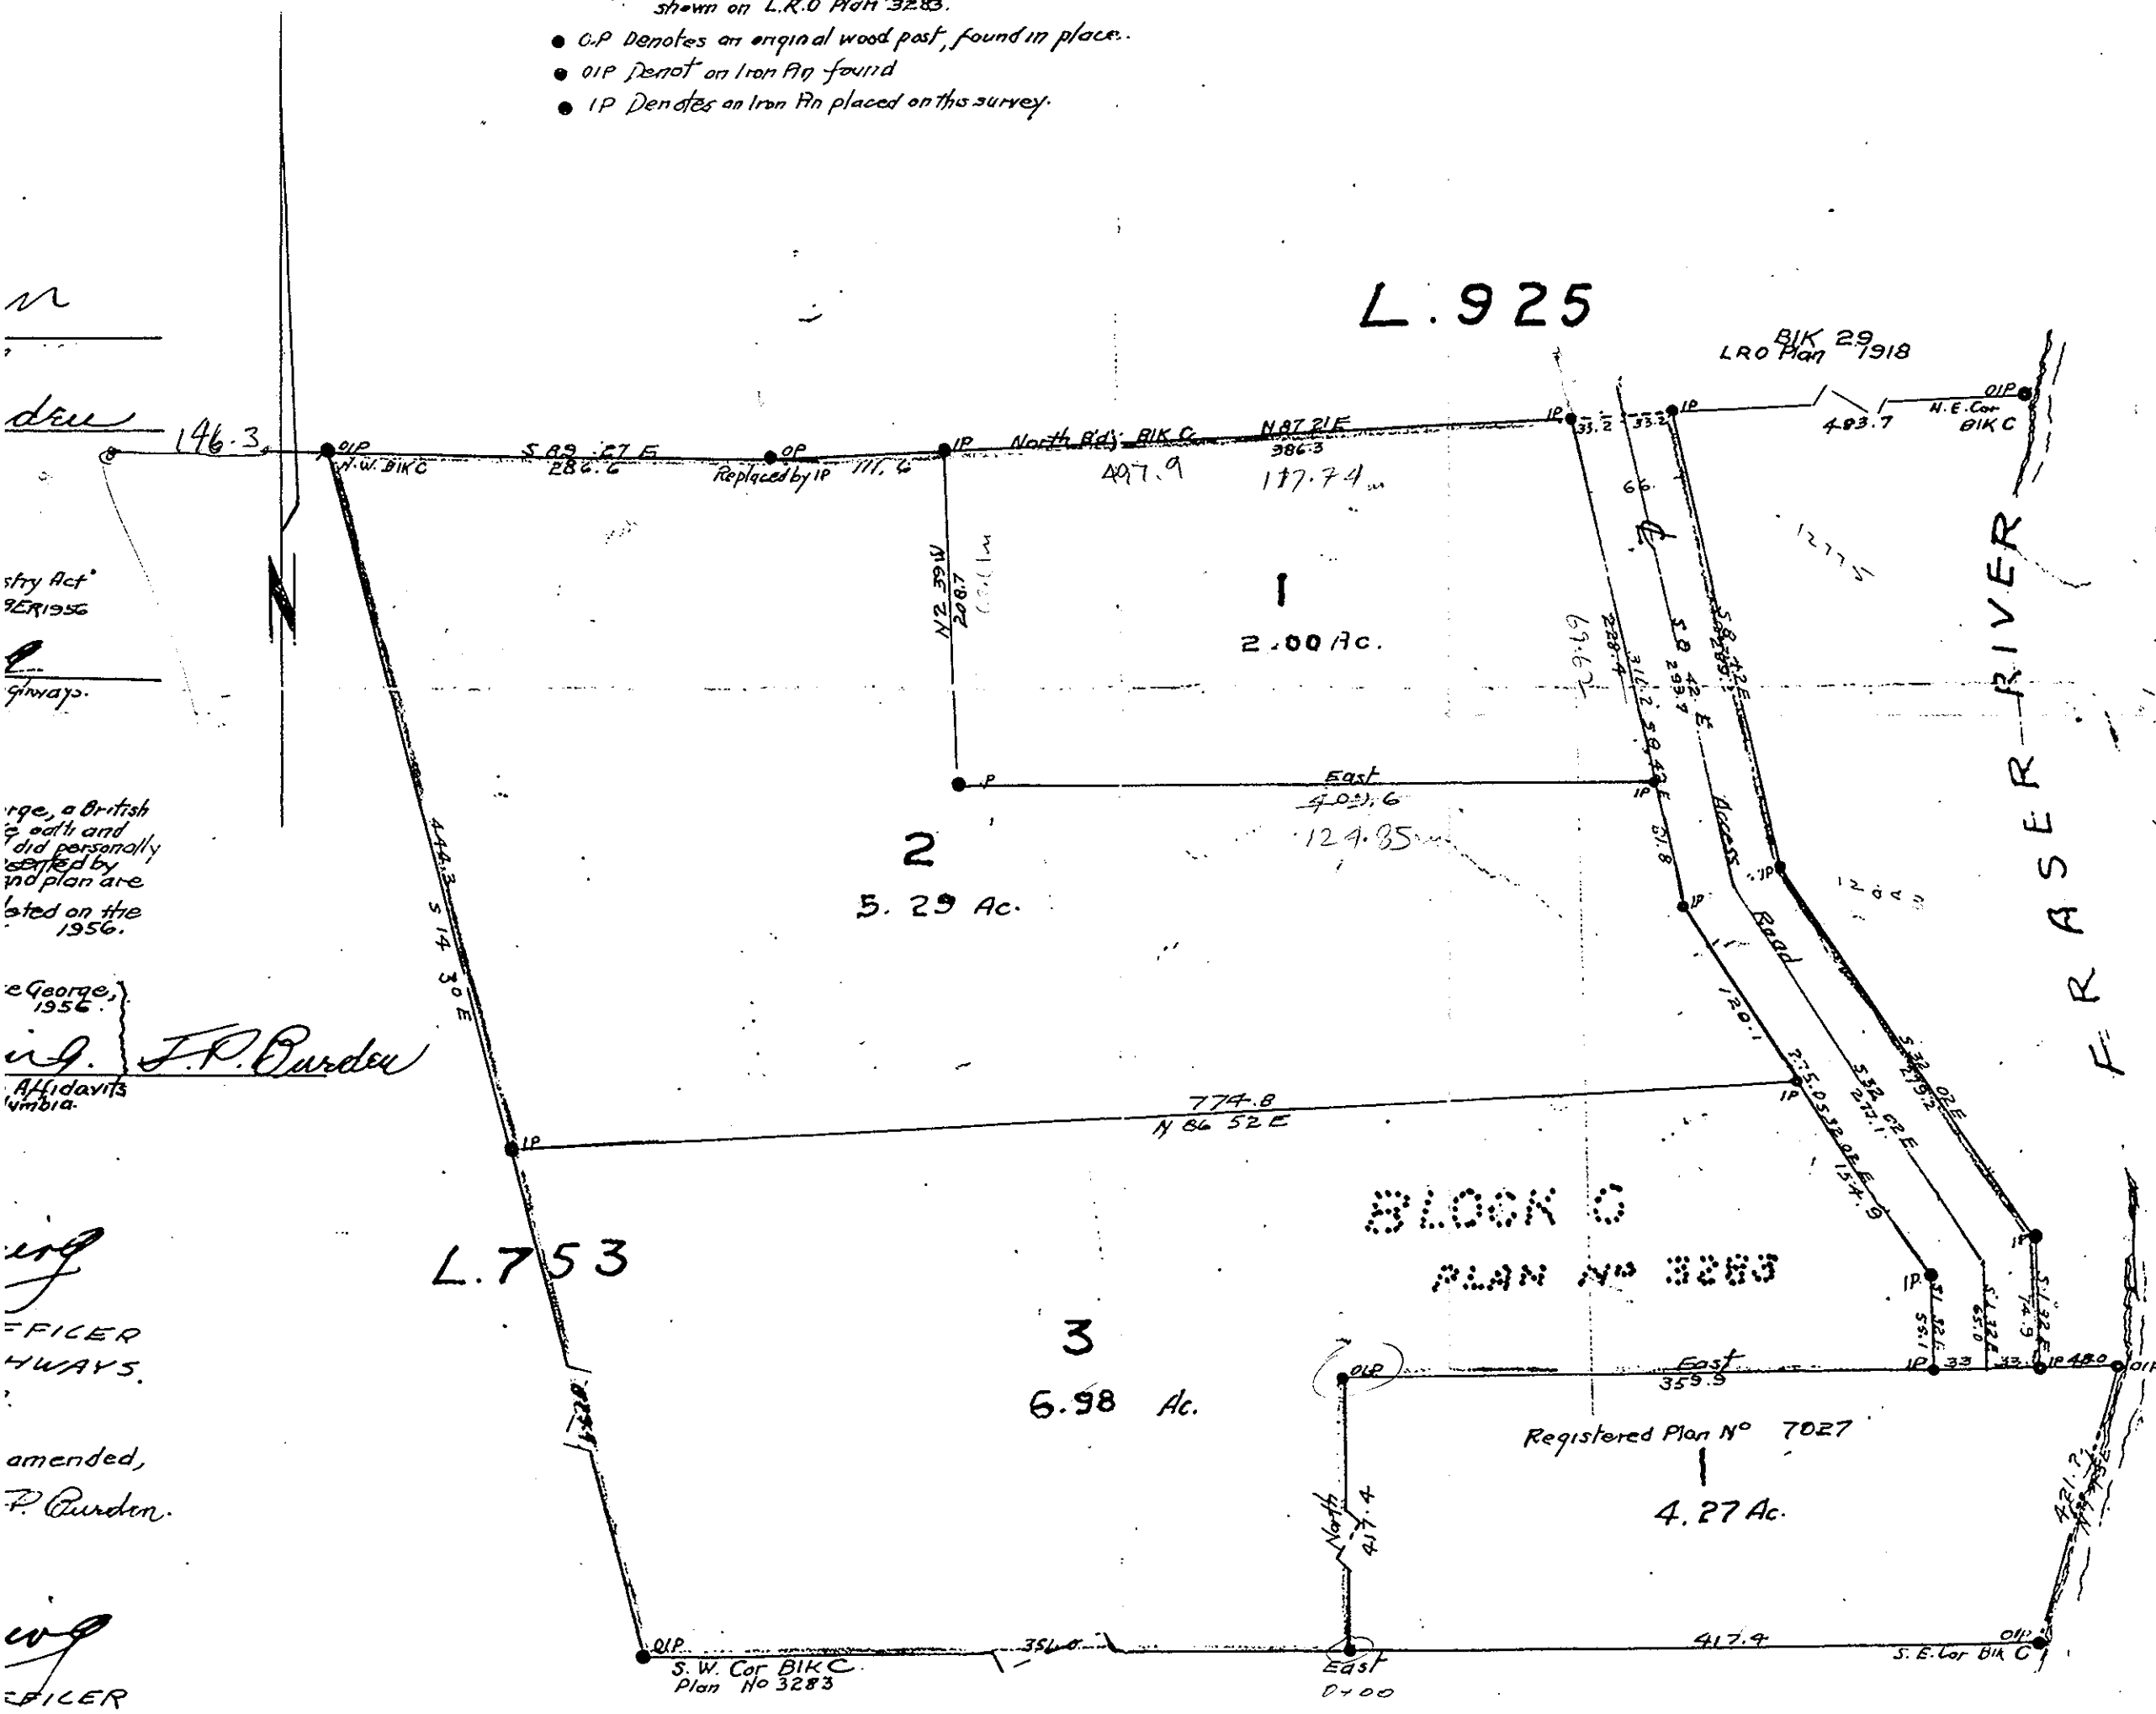

stry Act
 1956

gway.

ge, a British
 edth and
 did personally
 epted by
 nd plan are
 ated on the
 1956.

e George,
 1956.

ing J.P. Curden
 Affidavits
 mbia.

ing

FILER
 HWAYS.

amended,
 P. Curden.

ing
 FILER

22, 1958.

3 2 8.