


Approved under the Land
Registry Act this 3rd day
of July 1958
[Signature]
Approving Officer
Dept. of Highways

Plan No. 9085
Deposited in the Land Registry
Office at Kamloops B.C. this 29th
day of August 1958
[Signature]
Registrar

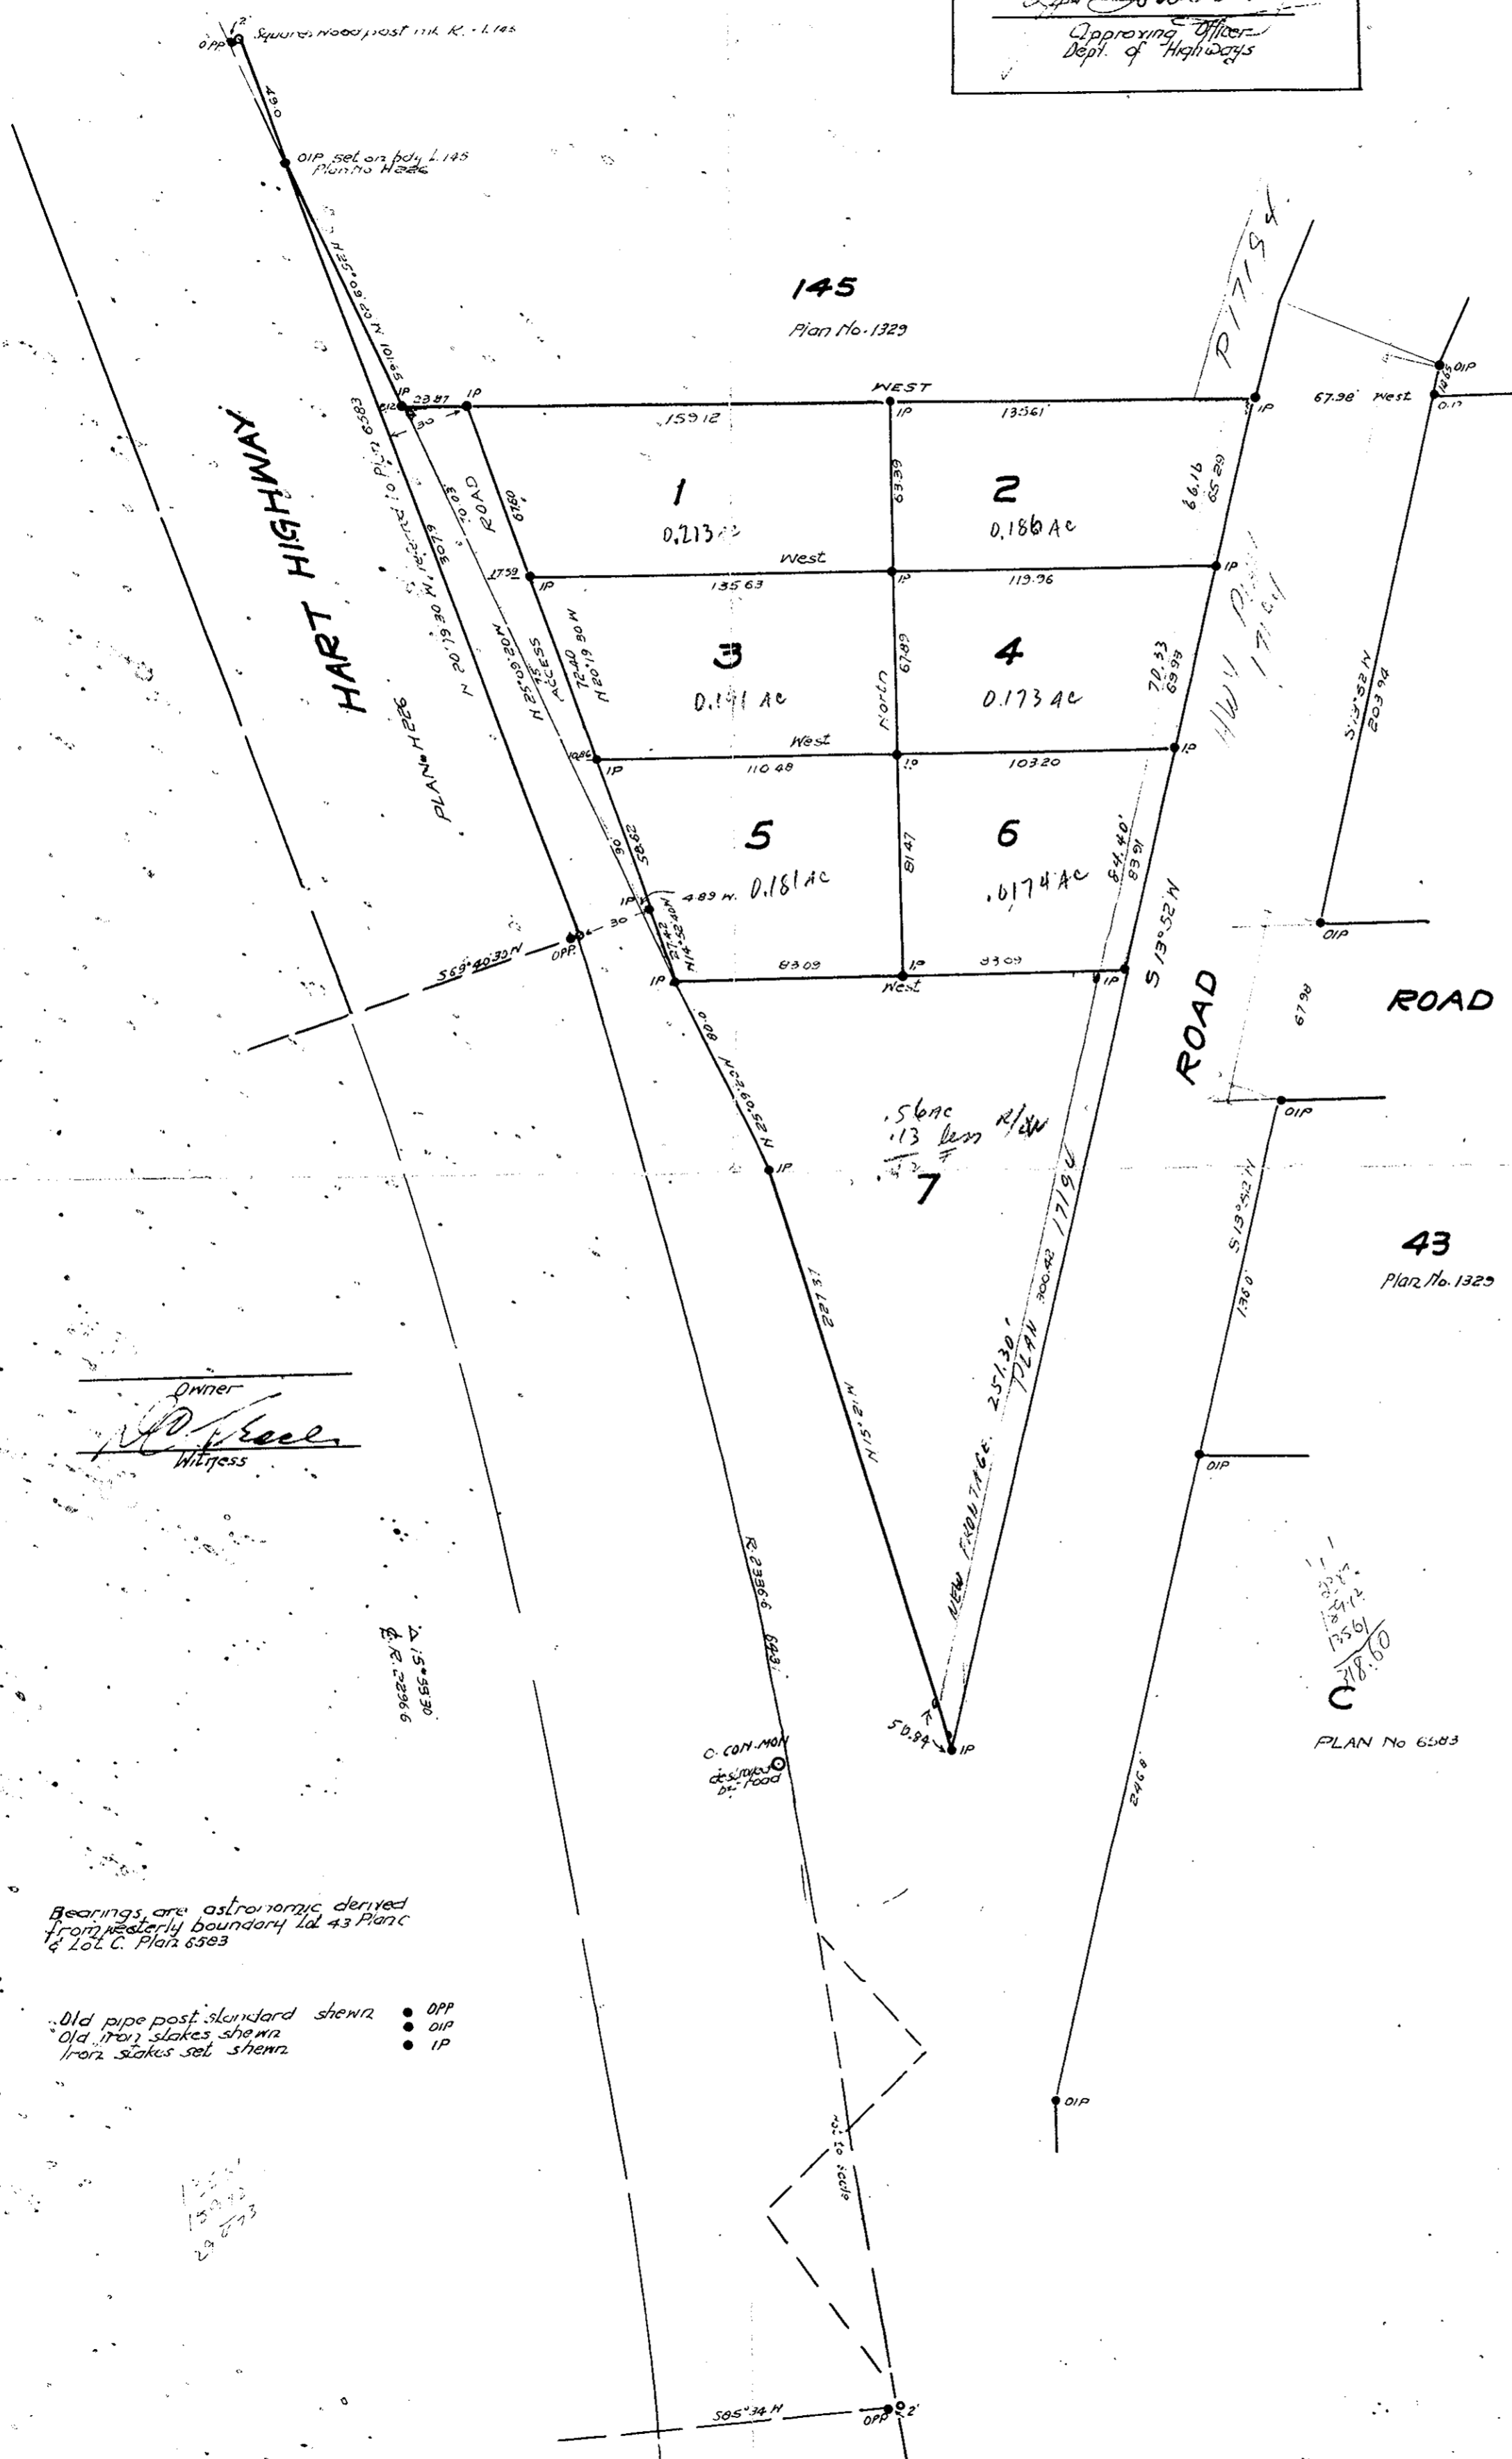

41
Plan No. 1329

43
Plan No. 1329

**PLAN
SUBDIVISION OF
LOT 146 DL. 4377
CARIBOO DIST.
PLAN No. 1329
Scale: 50ft - 1 in.**

Owner
[Signature]
Witness

Bearings are astronomic derived
from nearby boundary Lot 43 Plan C
& Lot C. Plan 6583

Old pipe post standard shown ● OPP
Old iron stakes shown ● OIP
Iron stakes set shown ● IP

PLAN No. 6583

J. J. Campbell of city of Prince George &
British Columbia land surveyor makes oath
and say that I was present at and personally
superintend the survey represented by this plan
and that the survey and plan are correct. The said
survey was completed on the 15th day of April 1958
sworn before me
This 17th day of April 1958
[Signature]
J. J. Campbell

[Signature]
Commissioner for taking oaths
within Prov. of B.C.

1980/17376