

**SUBDIVISION PLAN OF
PART OF DISTRICT LOT 2003
CARIBOO DISTRICT BRITISH COLUMBIA.
SCALE 1" = 200'**

PLAN No. 9101

Deposited in the Land Registry Office at
Kamloops this 10 day of SEPT 1954

A. J. Gault
Registrar


* op Denotes an old wood post found on this survey.
* ip Denotes an iron pin set on this survey.
* OPP Denotes a standard pipe post found.
Bearings are astronomic, derived from the west bdy. of Lot 2003.

I, F.P. Burden, of the City of Prince George, a British Columbia Land Surveyor,
make oath and say that I was present at and did personally superintend
the survey represented by this plan and that the survey and plan
are correct. The said survey was completed on the 23rd day of August, 1957.

Sworn before me this 6th day of Sept, 1957

A. J. Gault
A Commissioner for taking affidavits within
the Province of British Columbia.

F. P. Burden
B.C.L.S.

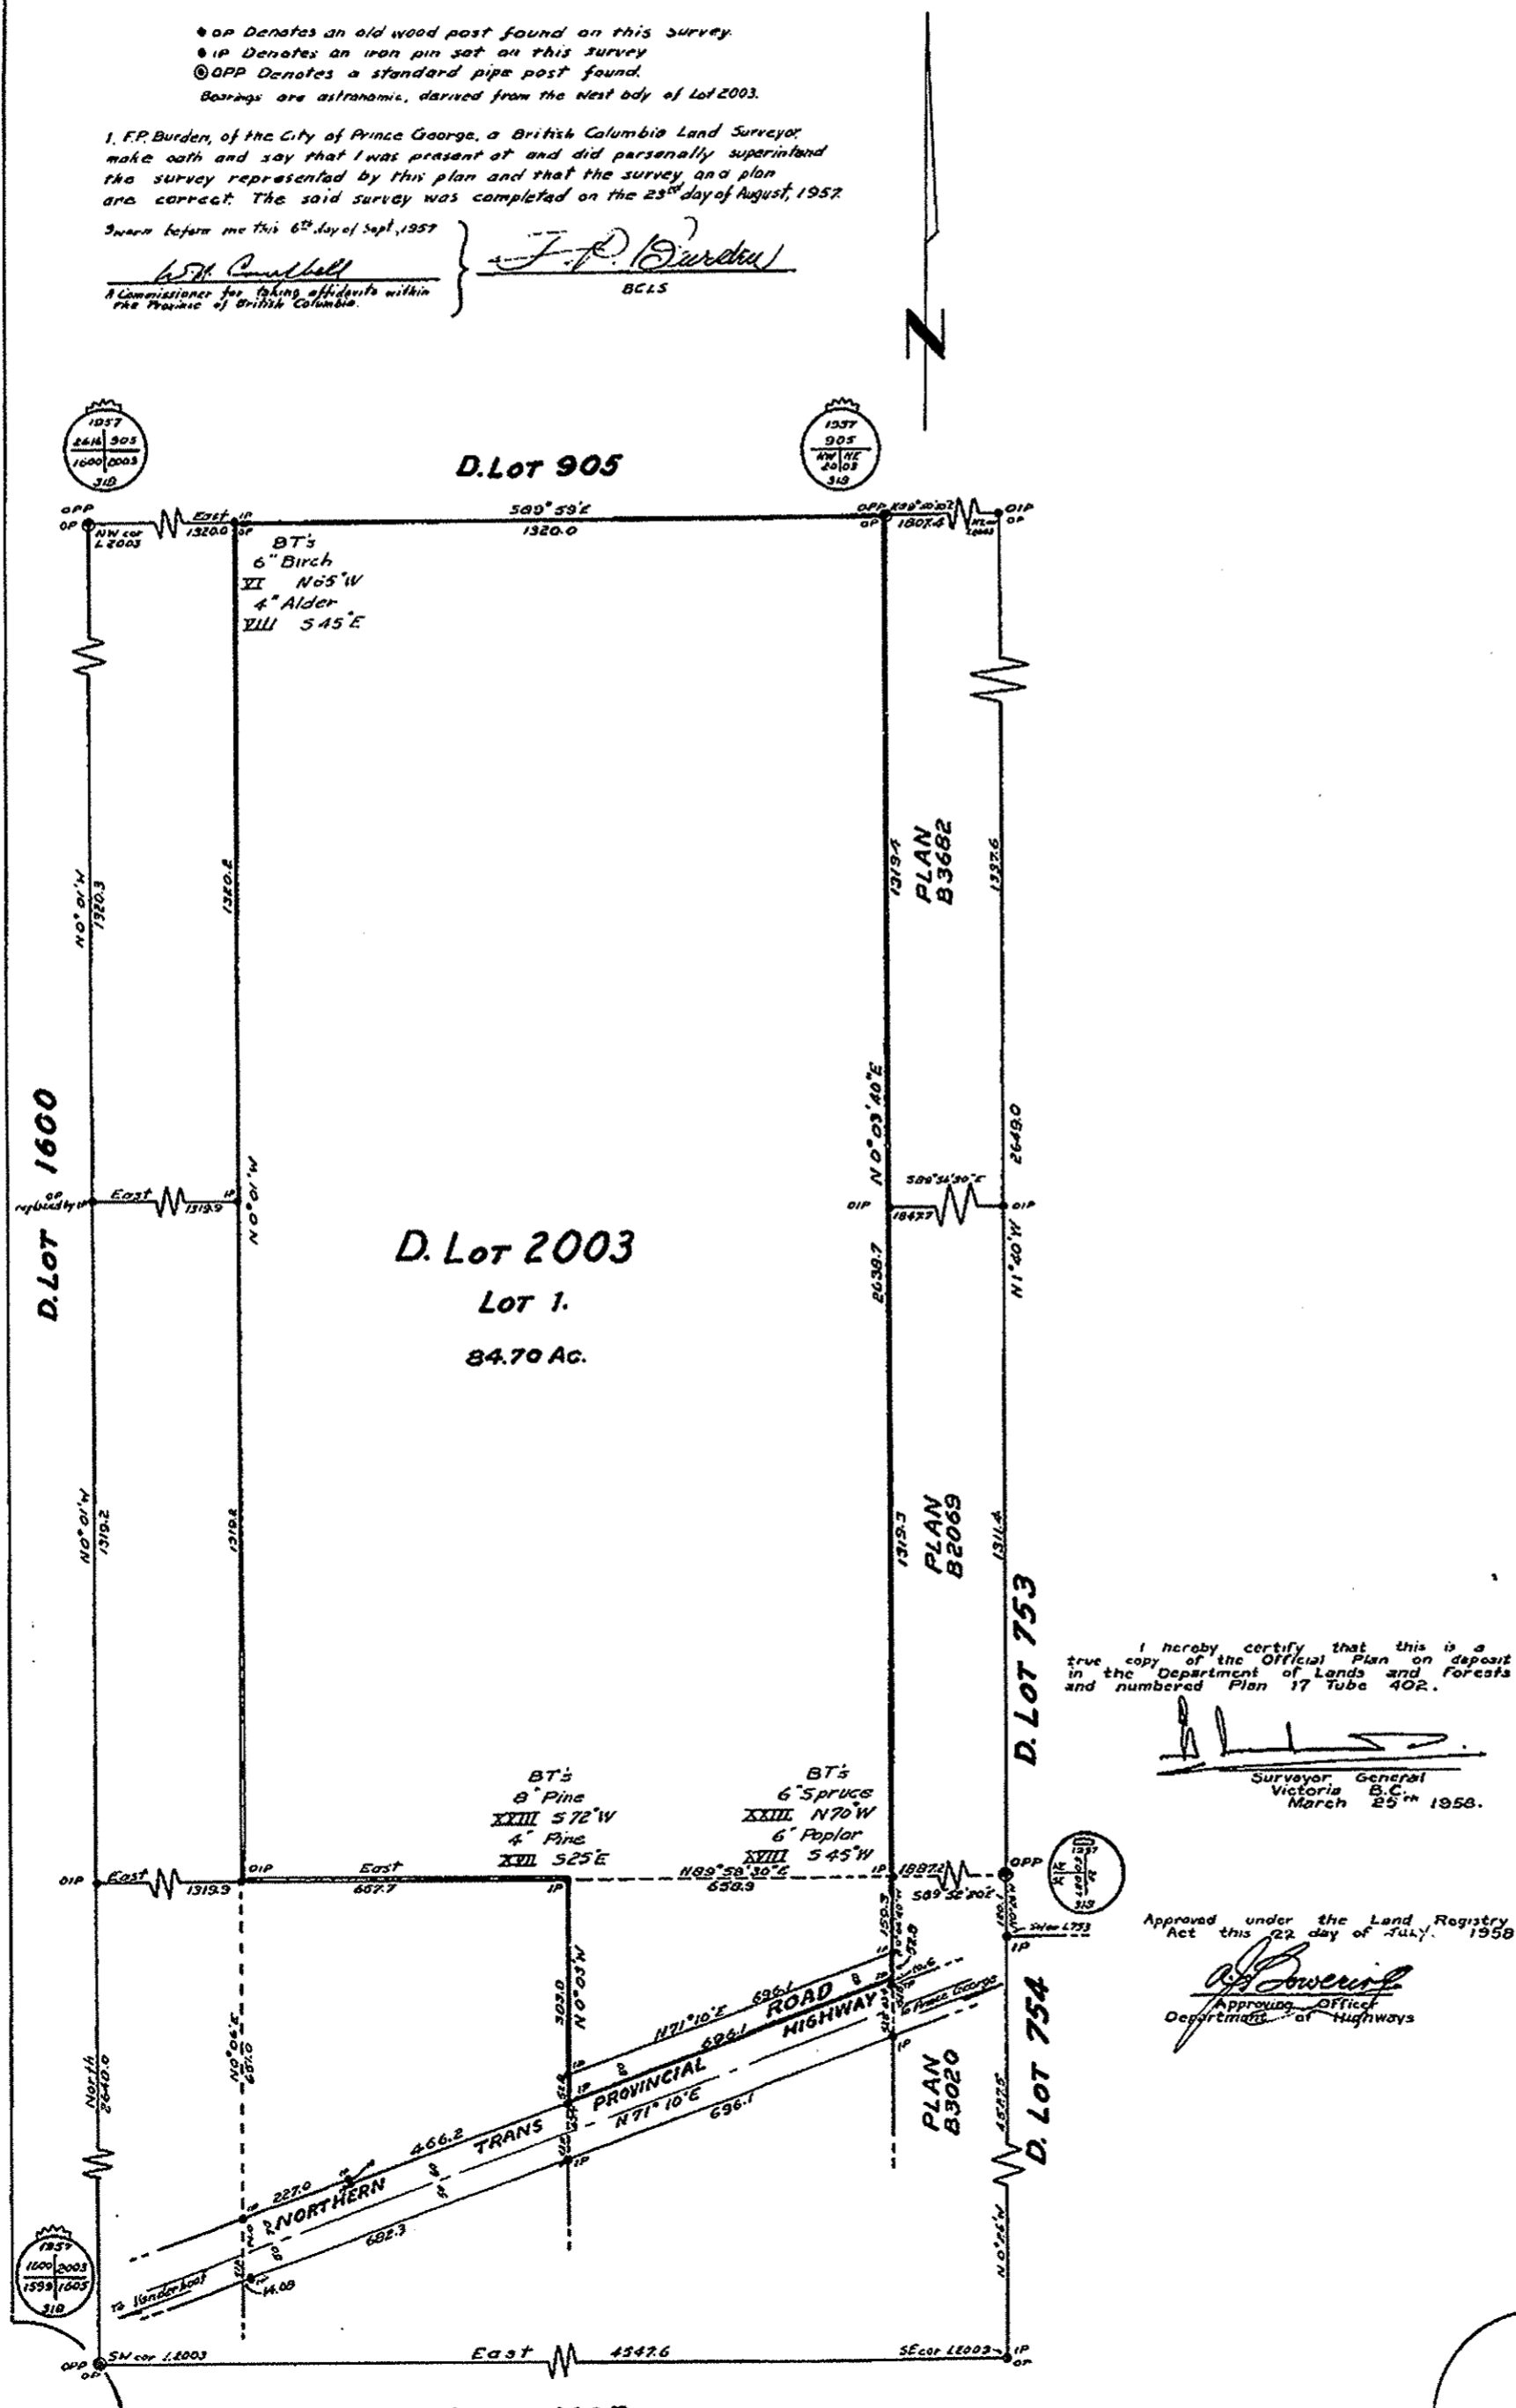

I hereby certify that this is a true copy of the Official Plan on deposit in the Department of Lands and Forests and numbered Plan 17 Tube 402.

A. J. Gault
Surveyor General
Victoria B.C.
March 25th 1958.

Approved under the Land Registry Act this 22 day of July, 1958.

A. J. Gault
Approved Office
Department of Highways