


**PLAN OF SUBDIVISION
OF PART
OF DISTRICT LOT 2003
CARIBOO DISTRICT BRITISH COLUMBIA
SCALE 1" = 200'**

PLAN No. 9102
Deposited in the Land Registry Office at
Kamloops, this 11 day of Feb 1958
A. J. Lowery
Registrar

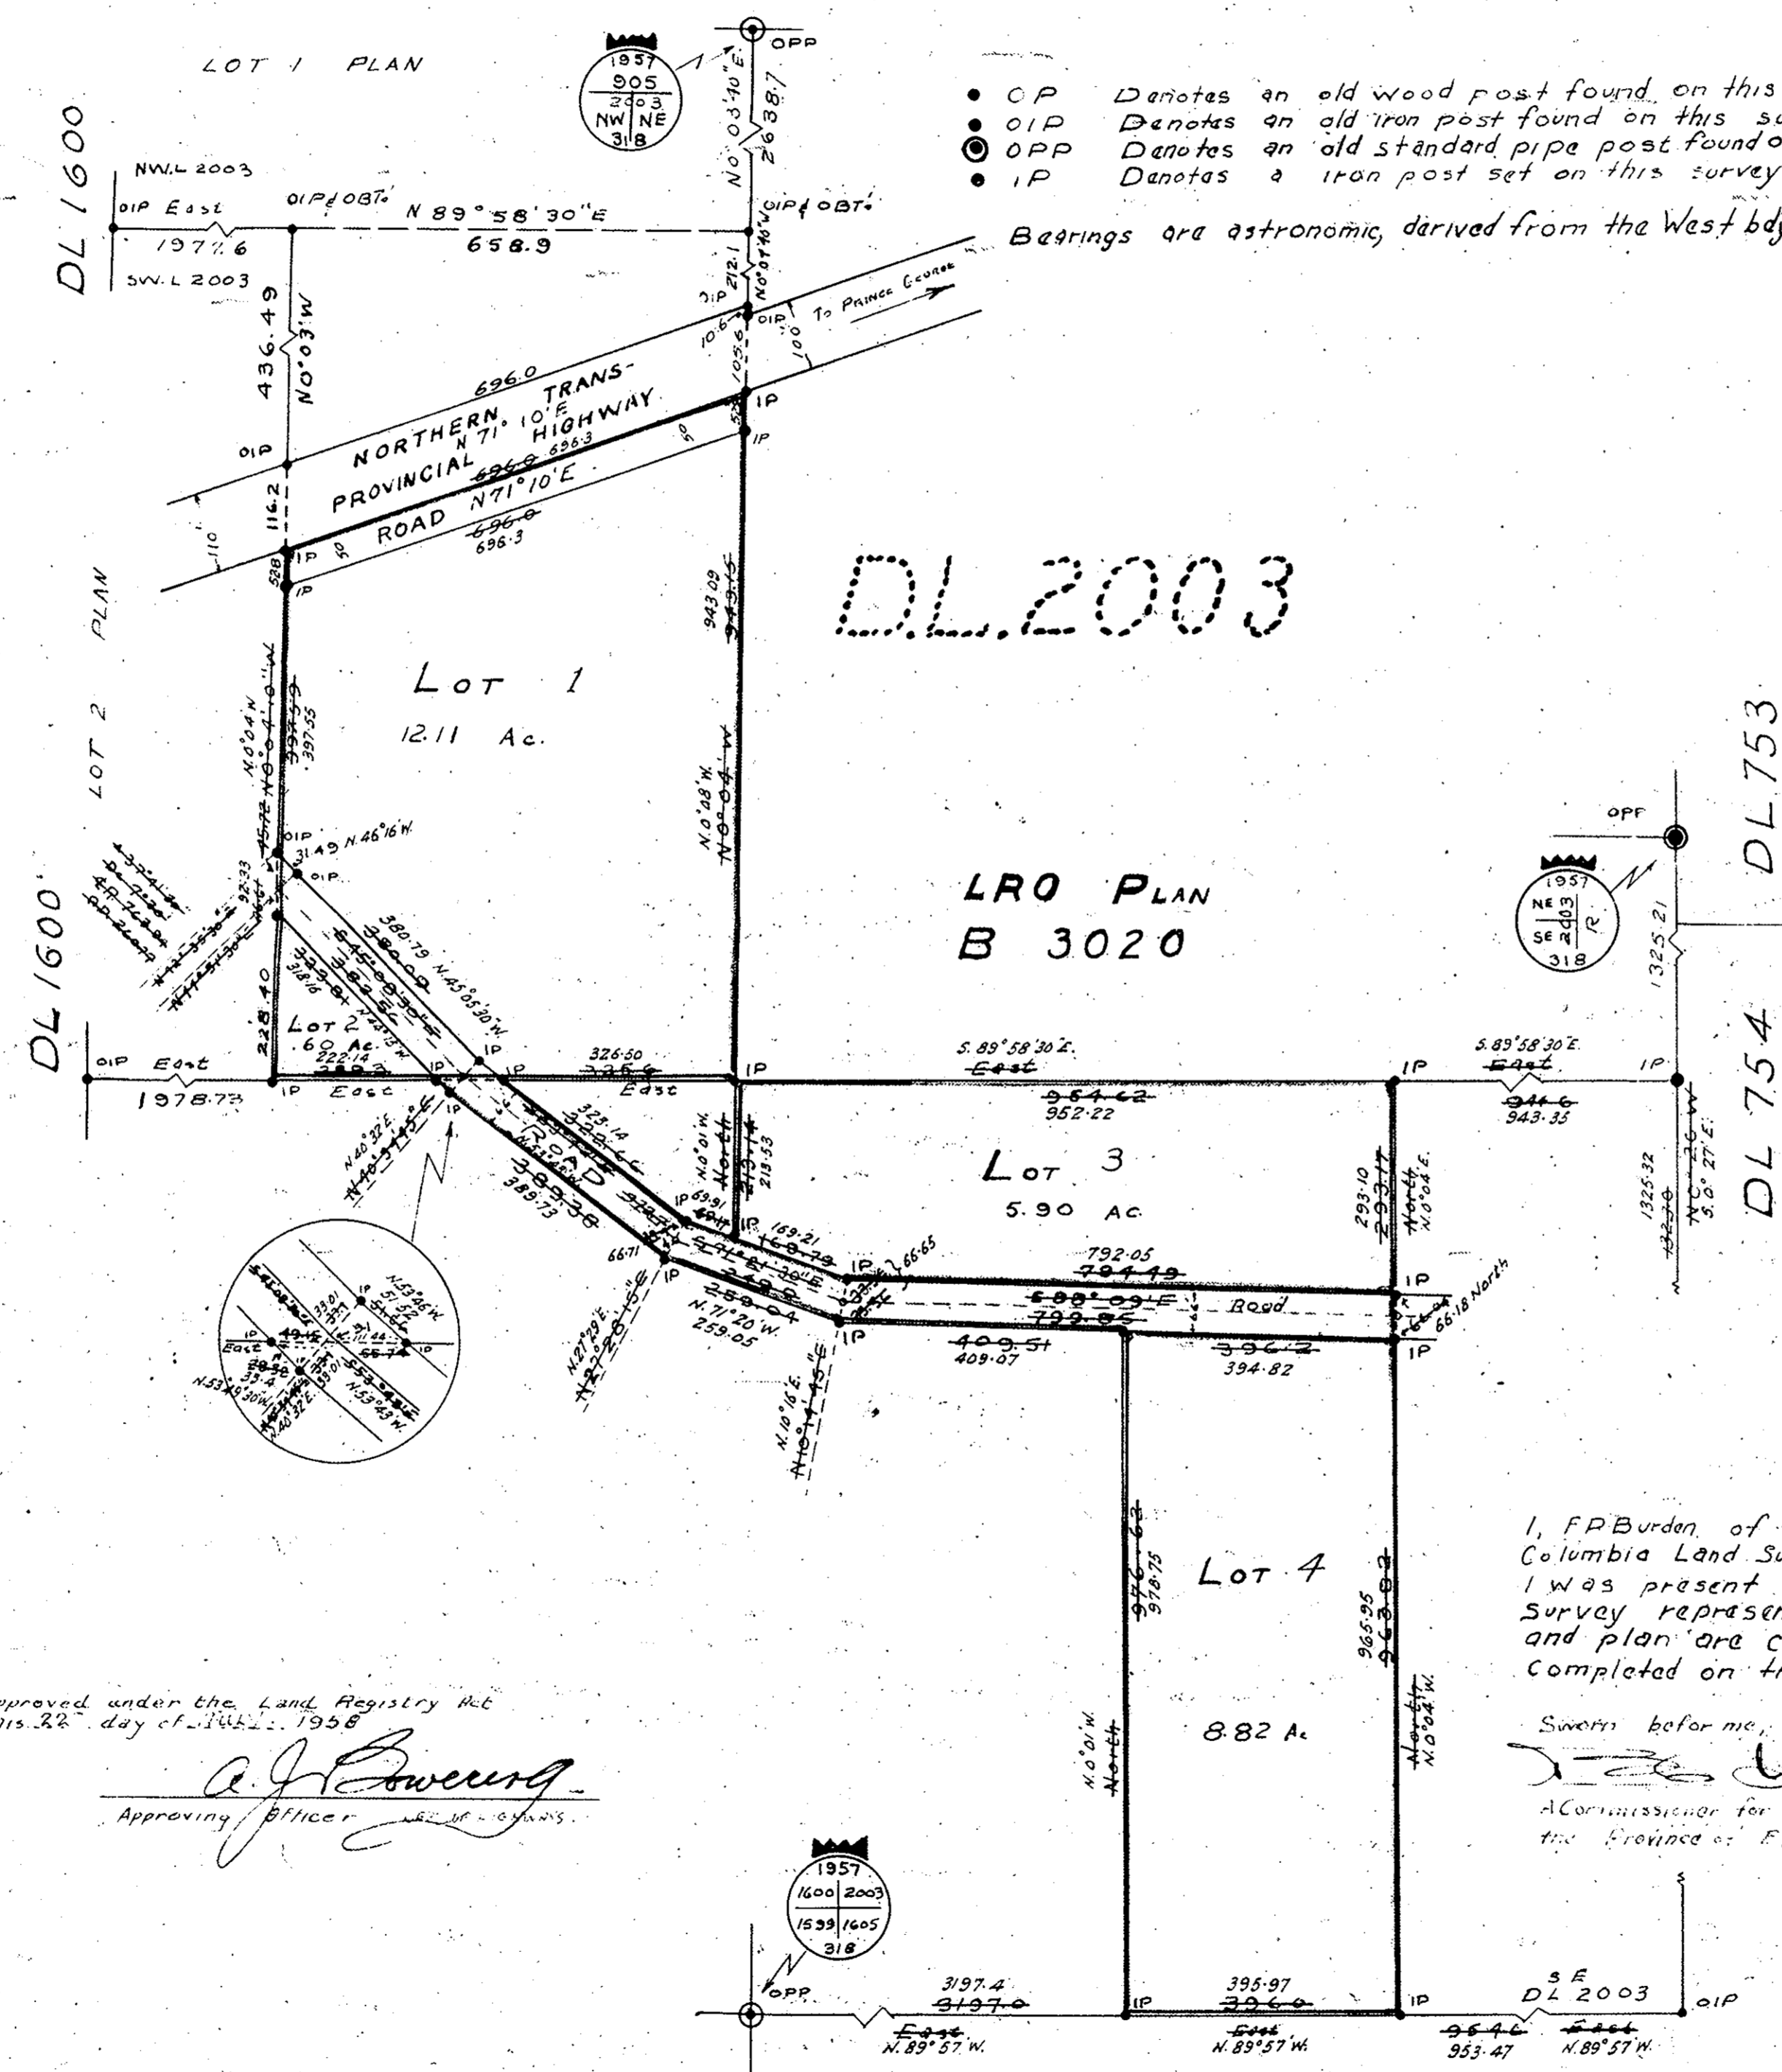

DL 2003

LRO PLAN
B 3020

This plan amended the 6th March, 1959 in accordance with a statutory Declaration made by Mr. F. B. Burden, B.C.L.S. the 9th February, 1959.

I hereby certify that this is a true copy of the official plan on deposit in the Department of Lands and Forests and numbered Plan 12 Tube 478

[Signature]
Surveyor General
Victoria, B.C.
March 20th 1958

I, F. B. Burden, of the city of Prince George, a British Columbia Land Surveyor, make oath and say that I was present at and personally superintend the survey represented by this plan, and that the survey and plan are correct. The said survey was completed on the 15th day of February 1958

Sworn before me, this 17 day of Feb. 1958
[Signature]
A Commissioner for taking affidavits within the Province of British Columbia B.C.L.S.

Approved under the Land Registry Act
this 22nd day of Feb. 1958
A. J. Lowery
Approving Officer

1957
1600/2003
1599/1605
318