

Gerrit James Gray
 Mayor
 City of Prince George

J. Thomson
 witness

Approved under the Land Registry
 Oct. 13th day of May 1958

J. P. Harford
 Approving Officer
 City Engineer
 City of Prince George


696
 20
 338
 1054

10 10

Plan No. 9132
 Deposited in the Land Registry Office
 at Kamloops B.C. this 26th day
 of Sept. 1958

J. B. Smith
 Registrar

17.319
 18.448
 4.918
 3.530
 3.471

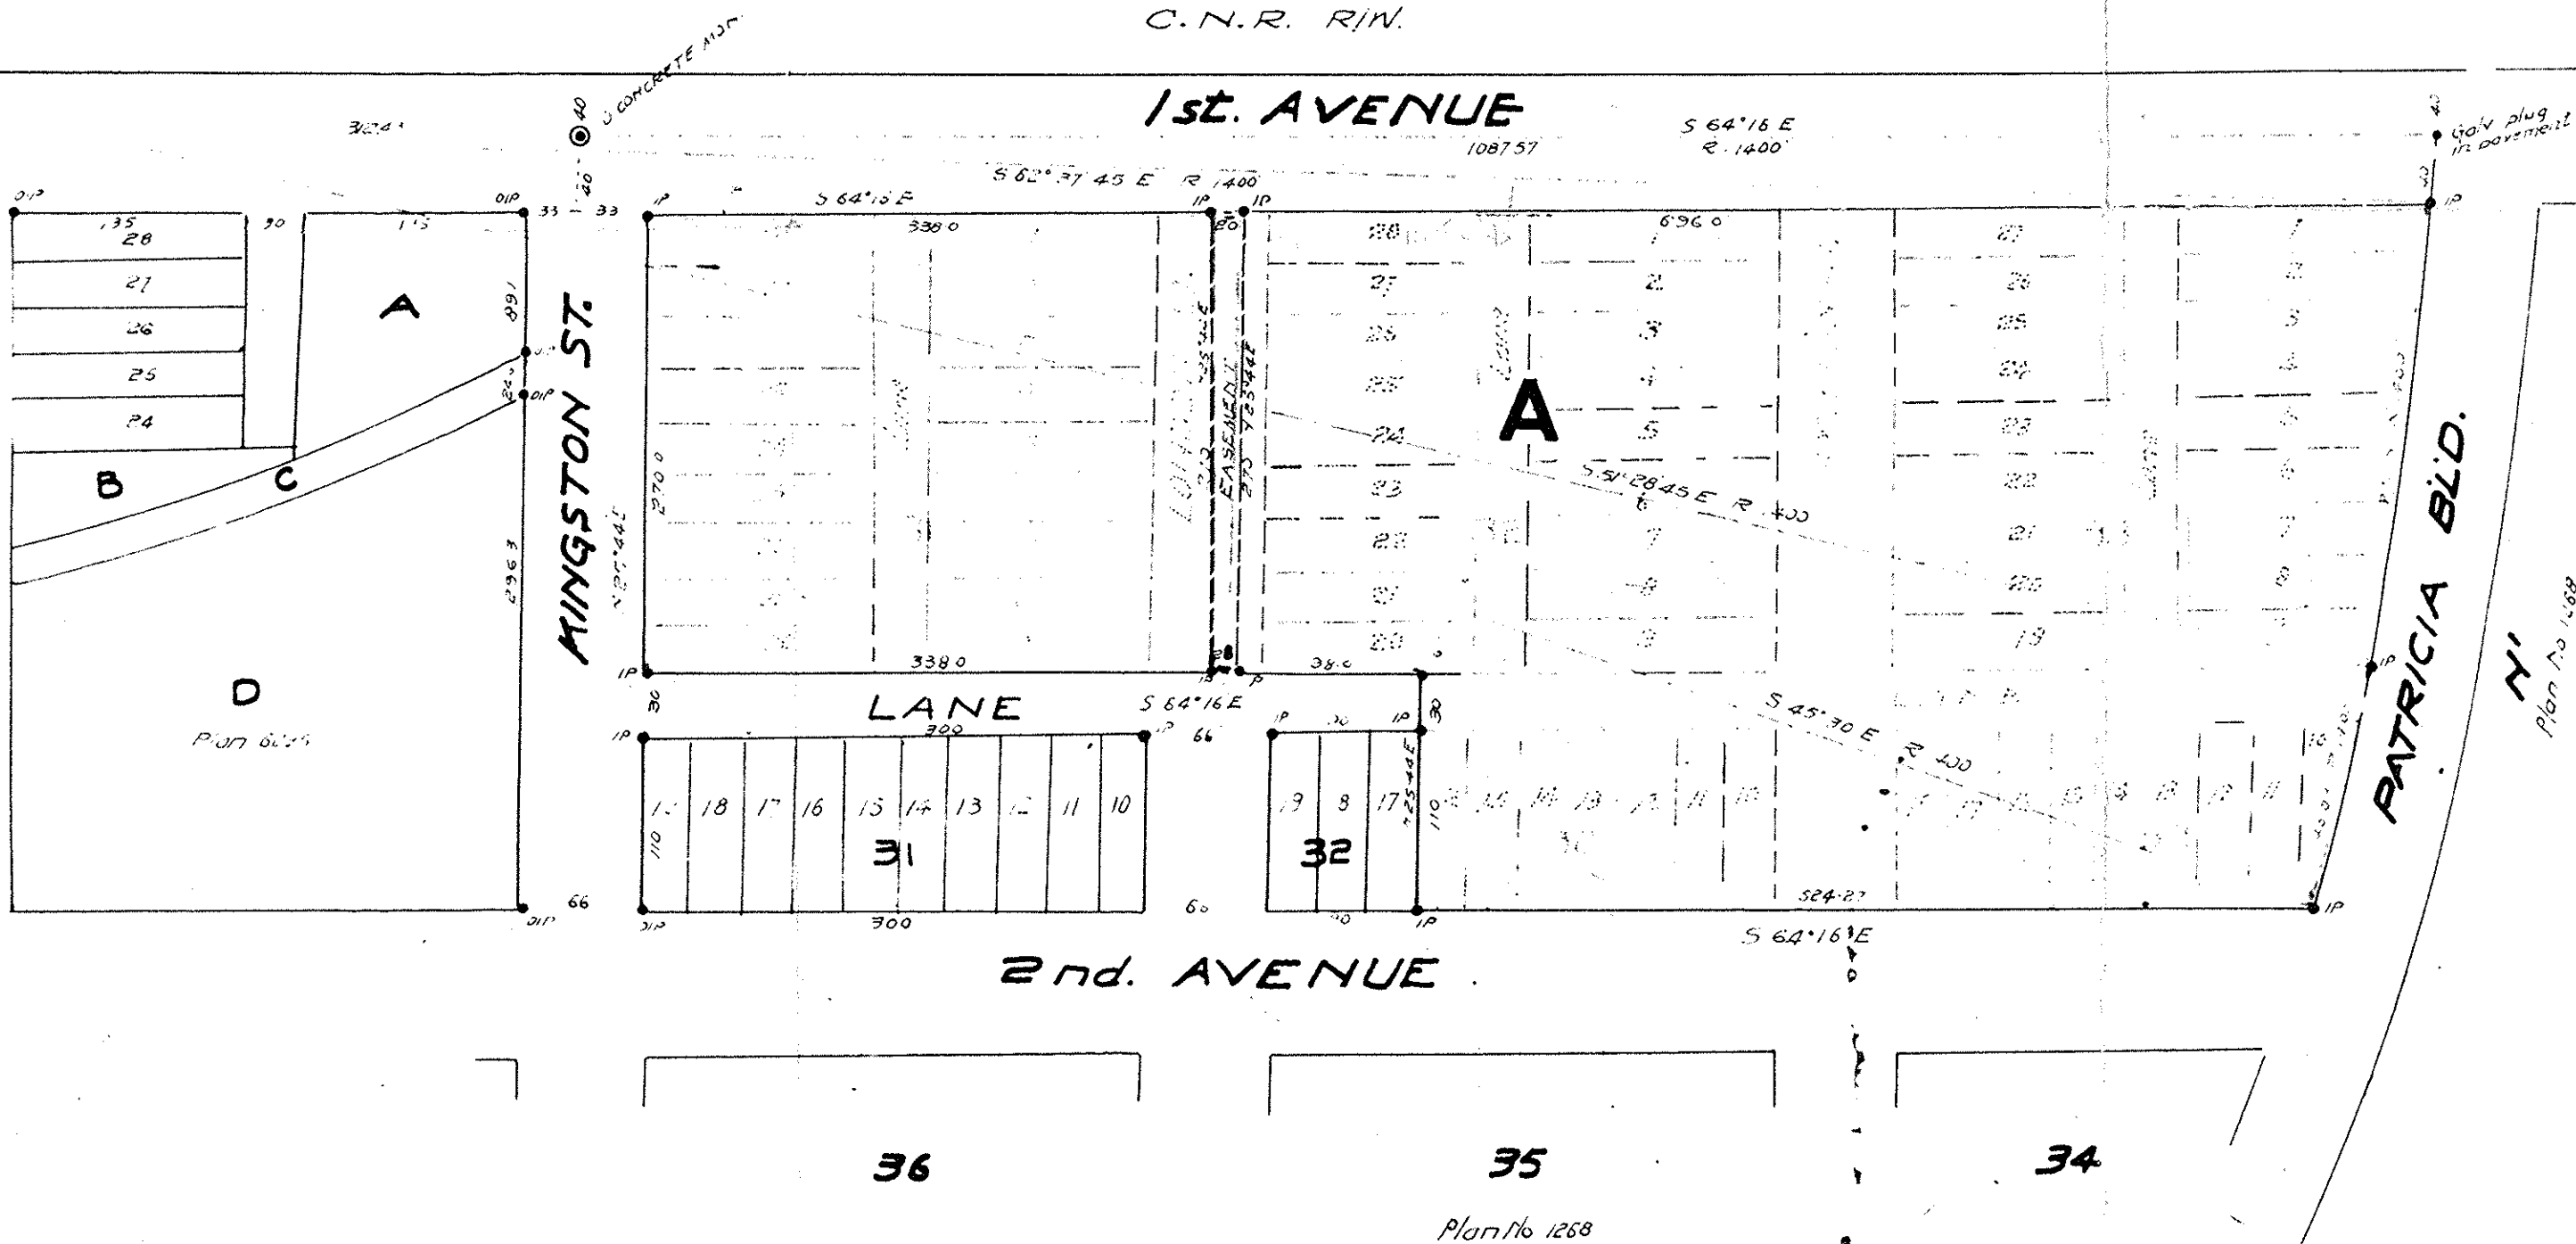

15.496
 17.919
 3.577
 35.3048
 10900
 43560 13.55000 del

Bearings are astronomic derived
 from 1st Avenue Plan 1268
 & East bay P. 11 6295

Old concrete mon. shown
 Old iron spikes shown
 Iron stakes set shown

○ OIP
 ● IP

PLAN
SUBDIVISION OF PART
OF BLOCKS 31-32 & OF BLOCK 33
& LONDON & HAMILTON STREETS &
LANE, ADJACENT - DL. 343

CARIBOO DIST.

Plan No. 1268

Scale: 100ft. = 1 in.

I, J. O. F. Campbell, of city of Prince George a
 British Columbia land surveyor make oath and
 say that I was present at and did personally
 superintend the survey represented by this plan
 and that the survey and plan are correct.
 The said survey was completed on 3rd May 1958
 Sworn before me
 This 3rd day of May 1958

J. O. F. Campbell
 A Notary Public in & for Prov. of B.C.

9132