

Approved under the Land Registry Act this 5th day of August 1958
J. J. Power
 Approving Officer
 Dept. of Highways

Plan No 9147
 Deposited in the Land Registry Office at Kamloops B.C. this 7th day of OCT 1958

J. J. Campbell
 Registrar

**PLAN OF SUBDIVISION
 OF PART OF NE. 1/4 OF
 SW 1/4 OF LOT 4040
 CARIBOO DIST.**

Scale: 100ft - 1/12.


Bearings are astronomic derived from Hart Highway Plan H 226

Old concrete mon. shears
 Old iron stake shown
 Iron stakes set shown
 White wood posts shown



Spots of small
 height of 5 ft.

589°56'10" W 6006

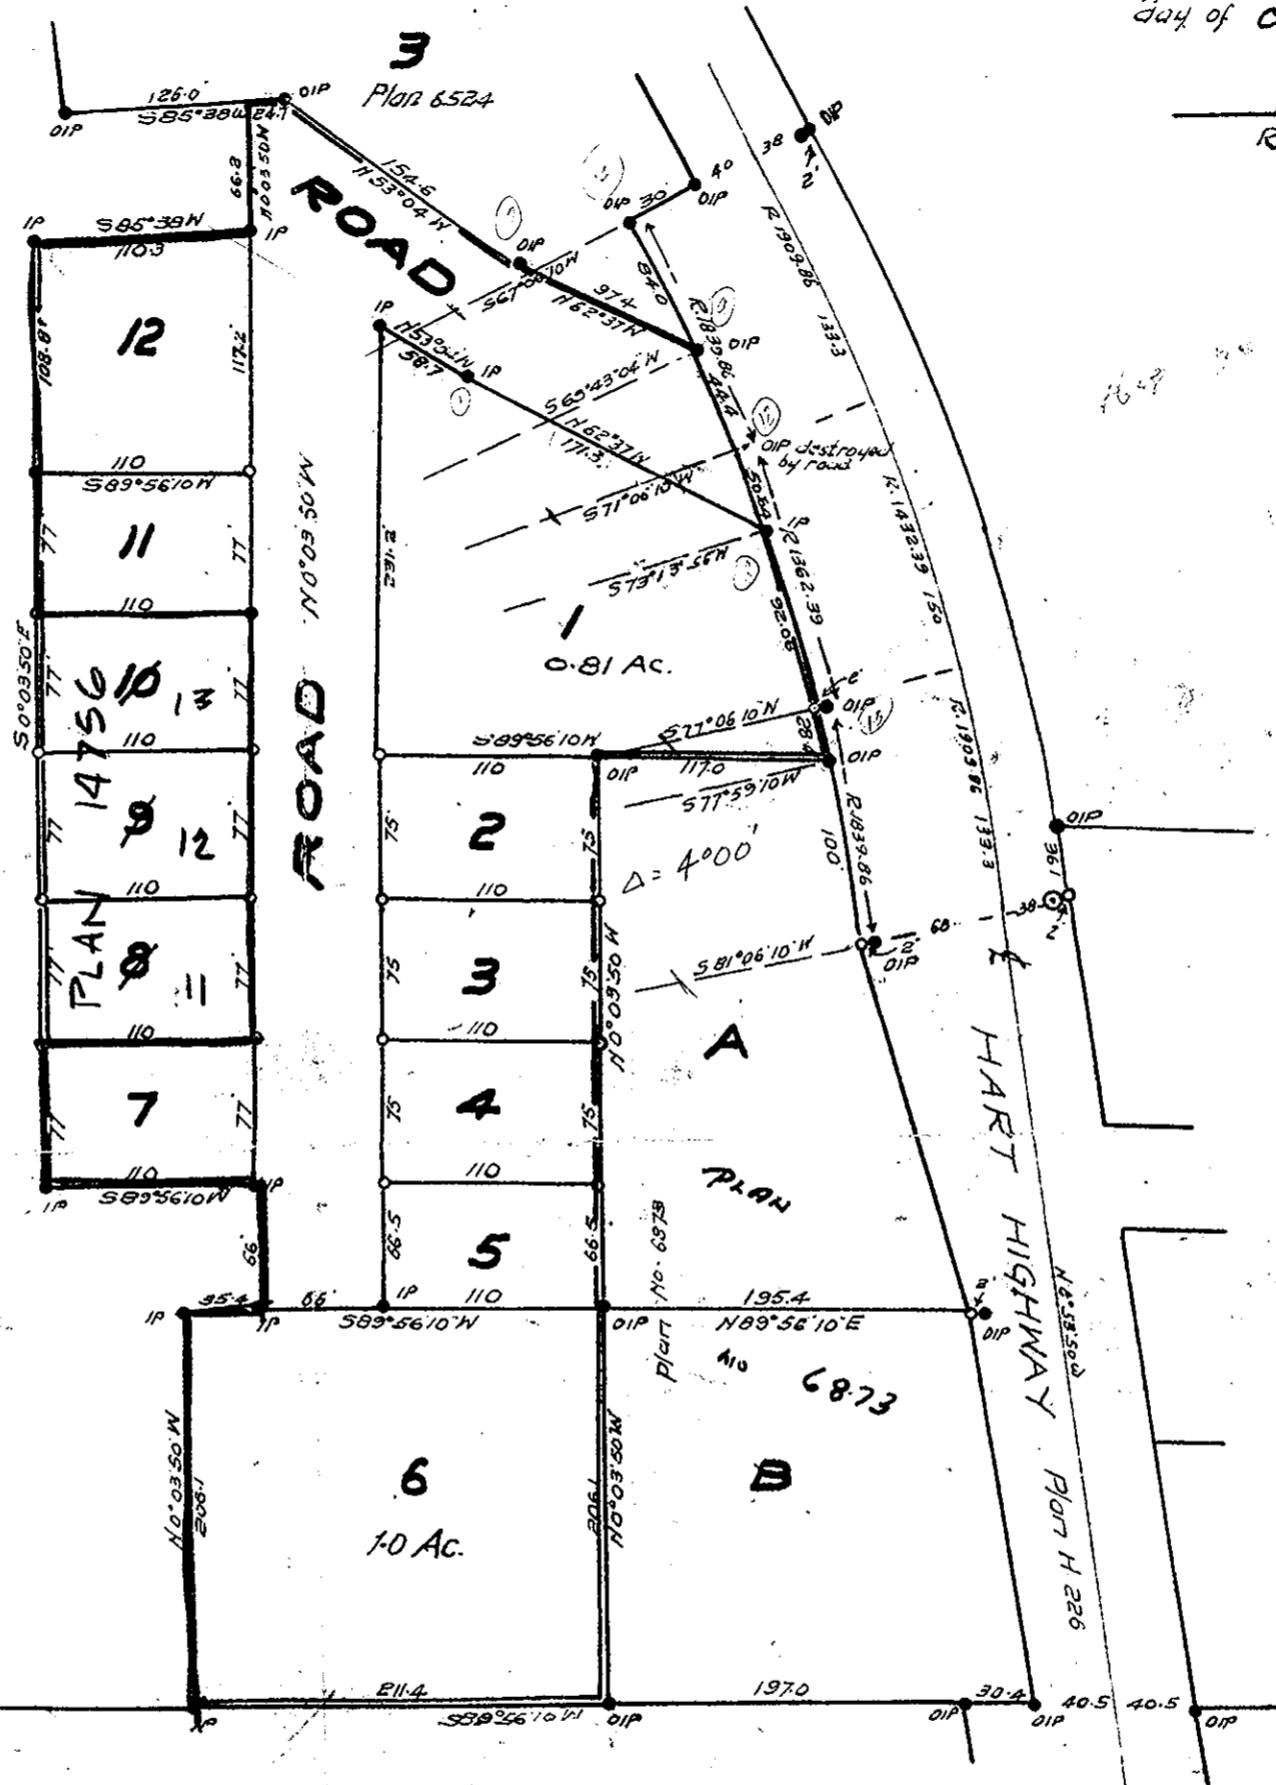

Plan 7868

I, J. J. Campbell of city of Prince George a British Columbia Land surveyor, make oath and say that I was present at and did personally superintend the survey represented by this plan and that the survey and plan are correct. The said survey was completed on the 4th day of June 1957
 Sworn before me
 This 17th day of June 1958
J. J. Campbell

No Notary Public in & for B.C.

J. J. Campbell
 Witness