


Approved under the Land
Registry Act, Oct. 15th day
of July, 1958

J. J. Powering
Approving Officer
Dept. of Highways

Plan No. 9160
Deposited in the Land Registry
Office at Kamloops BC this
day of OCT 1958

A. J. Heath
Registrar

Plan of Subdivision
of Part of Block 3
Parcel Z. Lot 2508
Cariboo Dist.
Plan No. 6087
Scale: 100ft. = 1 in.

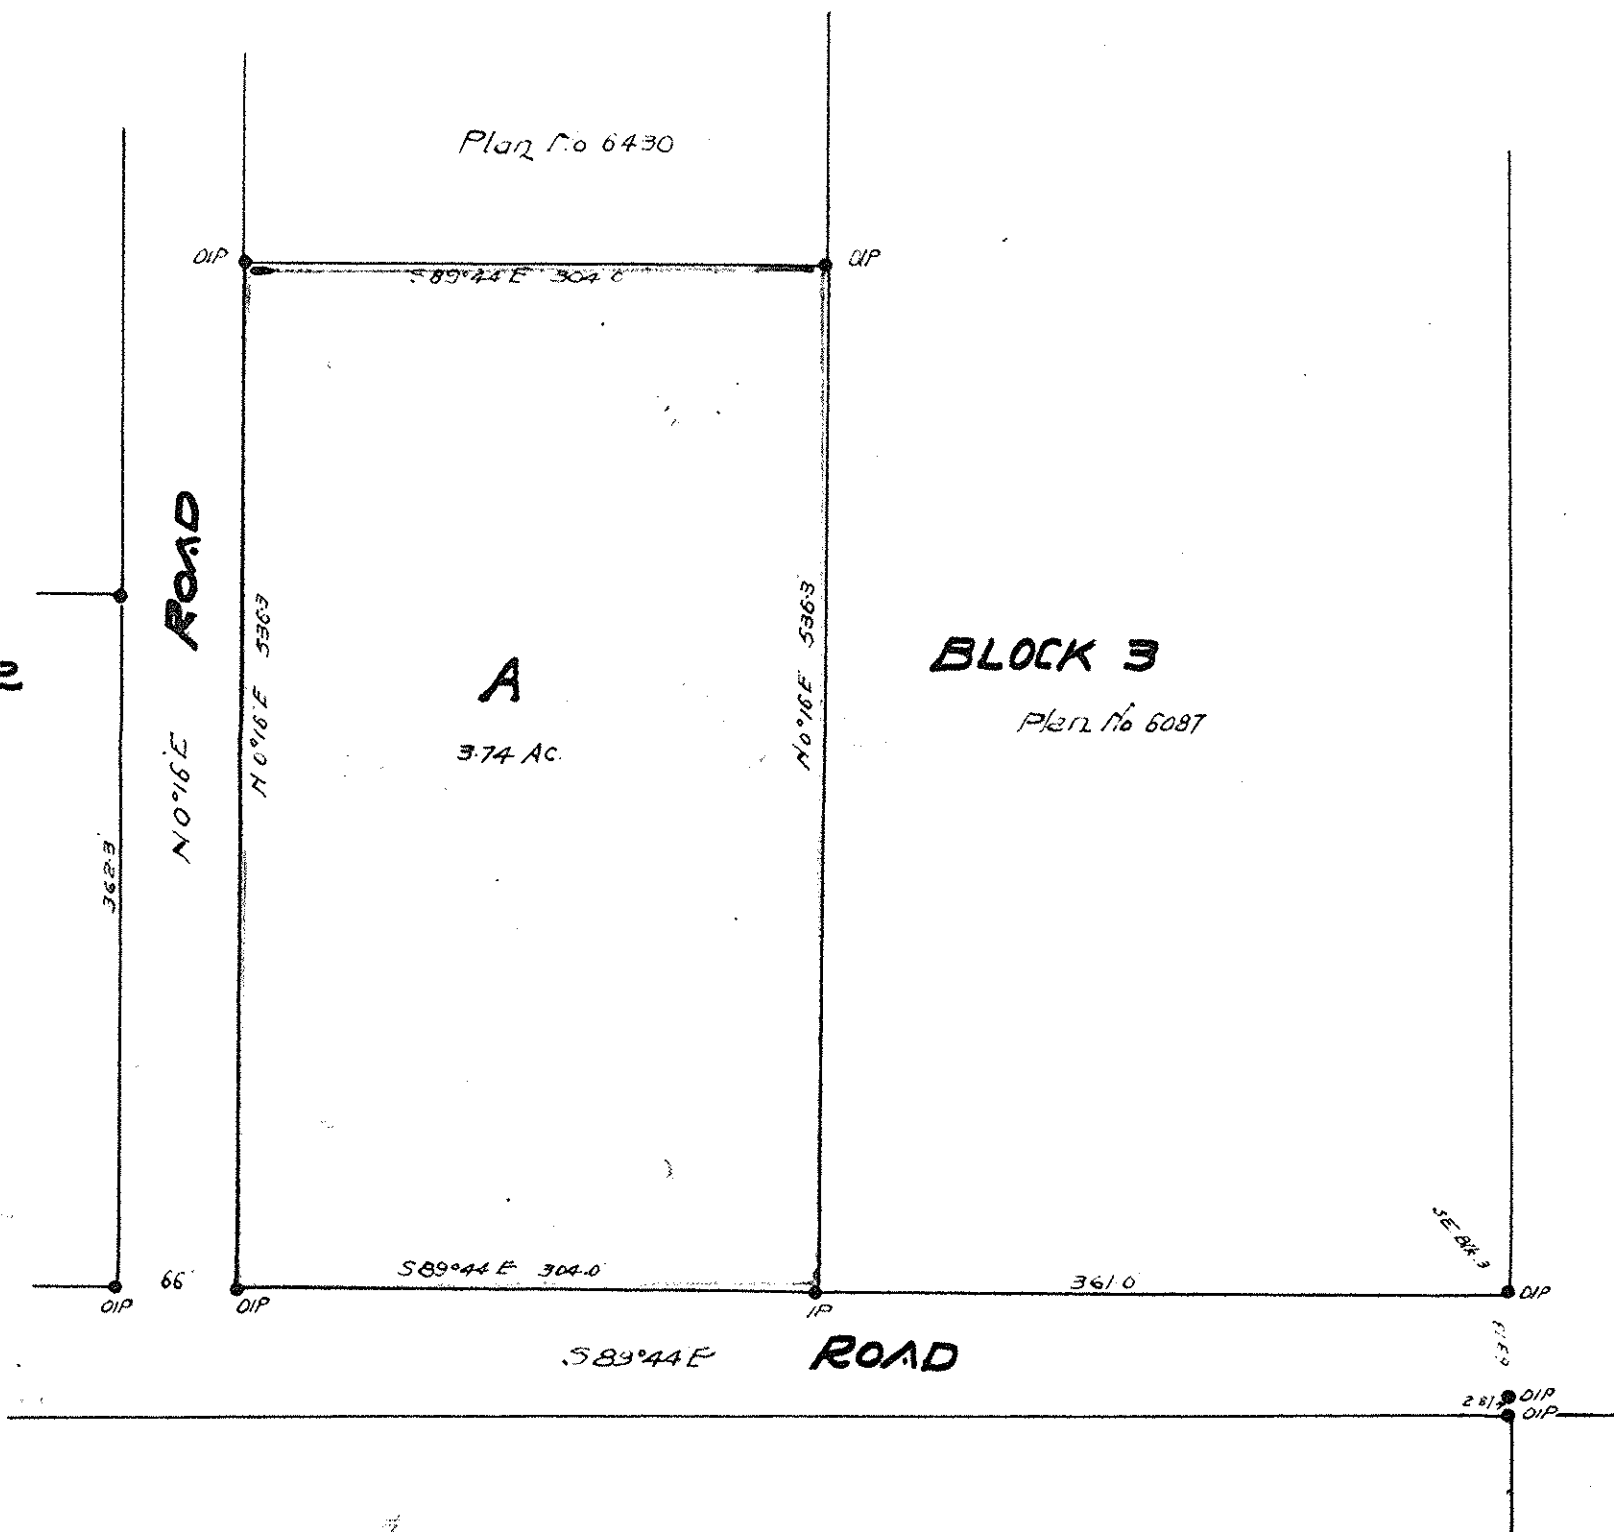

Bearings are astronomic
derived from West boundary
Block 3 Parcel Z. Plan 6087

Old iron posts found shown ● OIP
Iron post set shown ● IP

J. J. Powering
OWNER

WITNESS

I, J. J. Campbell, of city of Prince George a
British Columbia land surveyor, make oath and
say that I was present at and did personally
superintend the survey represented by this plan,
and that the survey and plan are correct. The said
survey was completed on 20th May 1958.
Sworn before me
This 4th day of June 1958 *J. J. Campbell*

A. J. Heath
Commissioner for taking affidavits
within Prov. of B.C.