

NOTED (HP)

PLAN of SUBDIVISION of
LOTS 124 & 125, PLAN 1329,
DL 4377
CARIBOO DISTRICT BRITISH COLUMBIA.
SCALE 1" = 100'

PLAN No. 9186
Registered in the Land Registry Office of
British Columbia this 12th day of Oct. 1958
[Signature]
Deputy Registrar

- oip Denotes an iron pin found on this survey.
- ip Denotes an iron pin set on this survey.
- opp Denotes a pipe post found on this survey.
- of con. Denotes a Concrete Monument found on this survey.

Bearings are astronomic, derived from the E of the
HART HIGHWAY, Plan H226.


I, F.P. BURDEN, of the City of Prince George, a British Columbia Land Surveyor,
make oath and say that I was present at and did personally superintend
the survey represented by this plan, and that the survey and plan are correct.
The said survey was completed on the 12th day of August, 1958.

Sworn before me at Prince George
this 12th day of August, 1958.

[Signature]
F. P. Burden
B.C.L.S.

[Signature]
A Commissioner for taking affidavits
within British Columbia.

Inspected Jan. 27, 1959
[Signature]
D. A. O'Neil

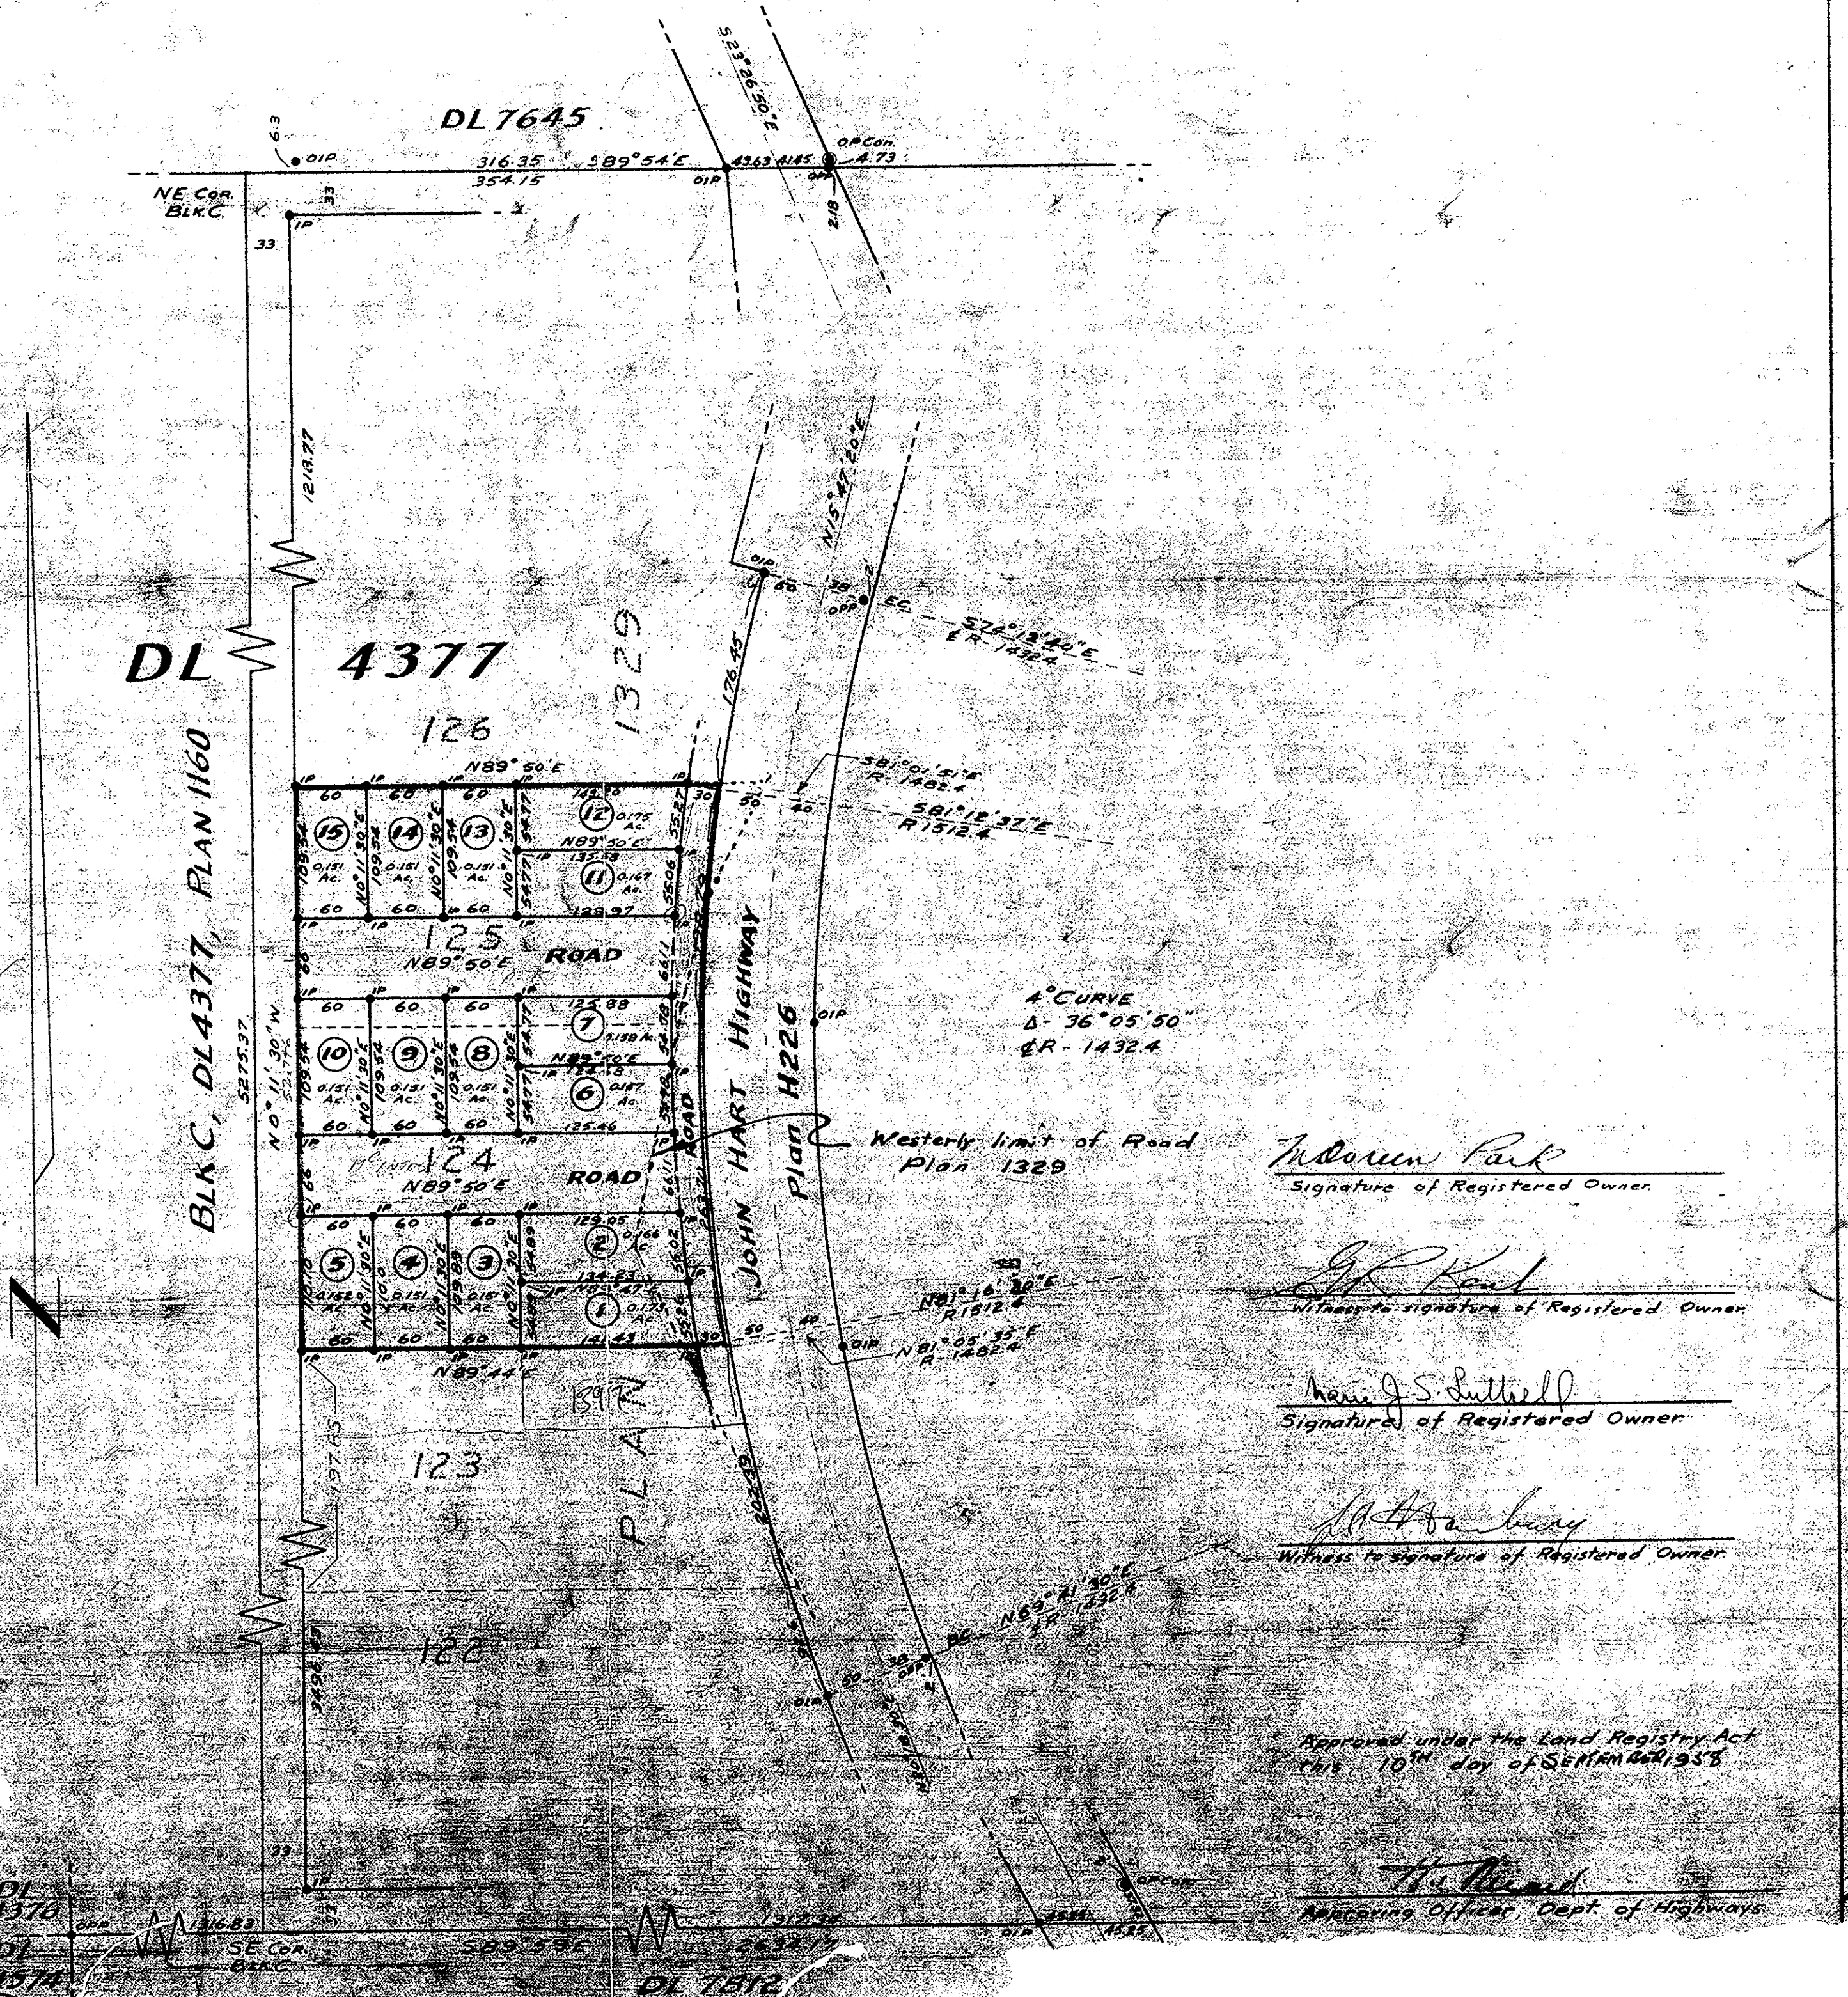

[Signature]
Signature of Registered Owner

[Signature]
Witness to signature of Registered Owner

[Signature]
Signature of Registered Owner

[Signature]
Witness to signature of Registered Owner

Approved under the Land Registry Act
this 10th day of September 1958

[Signature]
Managing Officer, Dept. of Highways