

Approved under the Land Registry Act this 12th day of August 1958
A. J. Bowering
 Approving Officer
 Dept. of Highways

Plan No 9266
 deposited in Land Registry Office
 of Kamloops B.C. this 13th day of August 1958
A. J. Campbell
 Registrar

L. 8181

Westward Incline


DIP below road surface

Exploiter Road

L. 1433

L. 1432 B

310.90
 70.84

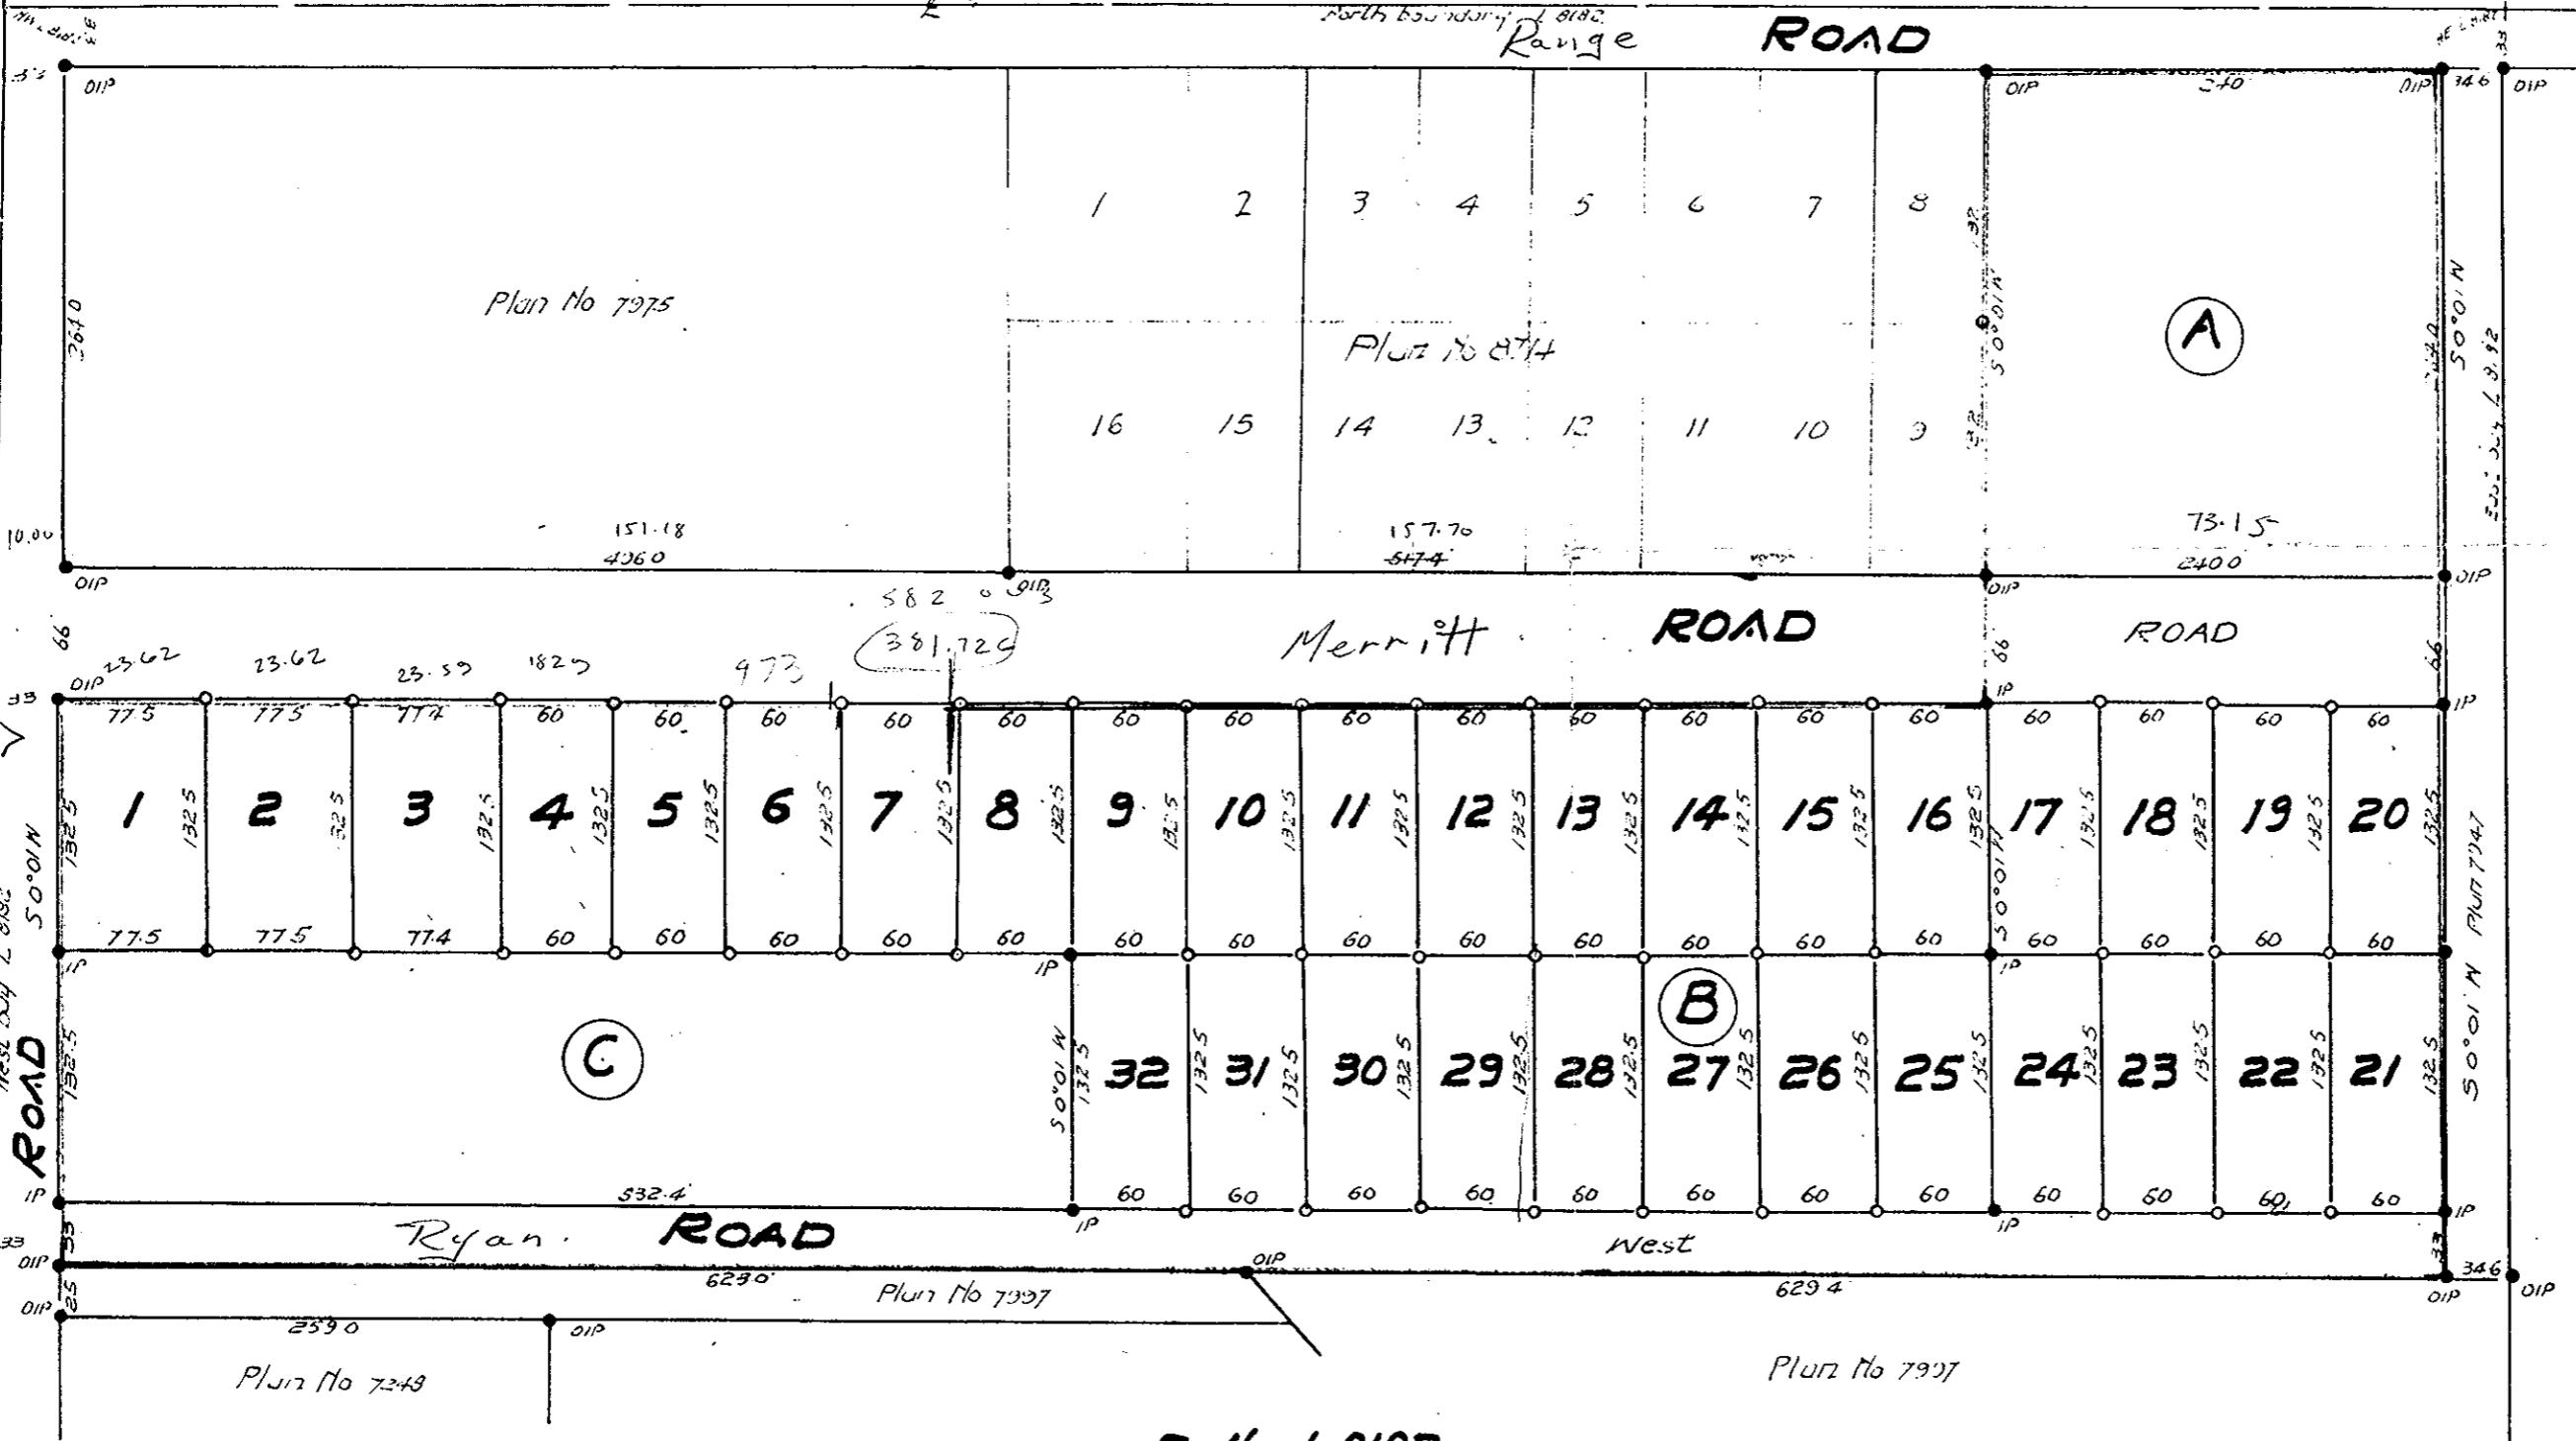

**PLAN OF SUBDIVISION
 OF LOT 17 OF NORTH 1/2
 LOT 8182 - CARIBOO DIST.**

**Plan No. 8714
 Scale: 100ft. - 1 in.**

Bearings are astronomic derived from south boundary of Plans No 7975-8714 previously located on ground

Old iron stakes shown ● DIP
 Iron spikes set shown ○ IP
 White wooden posts set shown ○

I, J. J. Campbell of city of Prince George a British Columbia land surveyor make oath and say that I was present at and did personally superintend the survey represented by this plan and that the survey and plan are correct. The said survey was completed on 20th day of June 1958
 Sworn before me
 this 23rd day of June 1958. *J. J. Campbell*

REAPPROVED
A. J. Bowering
 APPROVING OFFICER
 DEPT. OF HIGHWAYS

OCTOBER 24TH 1958
 34 = 16)
 (17+17) 58
 50
 8

W. H. Merritt
 Surveyor
W. J. Anderson
 Witness
J. Merritt
 Witness
George Wiebe
 Witness

W. B. Kelly
 Commissioner for Taking Affidavits
 within Prov. of B.C.