

**PLAN OF SUBDIVISION
OF PART OF DL 10230
CARIBOO DISTRICT BRITISH COLUMBIA.**

PLAN No. 9376

Deposited in the Land Registry Office
at Kamloops this 29th day of DEC. 1958

[Signature]
Registrar

SCALE - 1" = 100'

- Note: Bearings are astronomic, derived from the North Boundary of Lot 10231
- Denotes a Standard Pipe Post found on this survey.
 - Denotes an Iron Pin set on this survey.

I, F.P. BURDEN, of the City of Prince George, a British Columbia Land Surveyor, make oath and say that I was present at and did personally superintend the survey represented by this plan, and that the survey and plan are correct. The said survey was completed on the 25th day of June 1958.


Sworn before me at Prince George
this 27th day of June 1958.

[Signature]
A Commissioner for taking affidavits
within British Columbia

[Signature]
BCLS

Inspected Oct. 3rd 1958

[Signature]

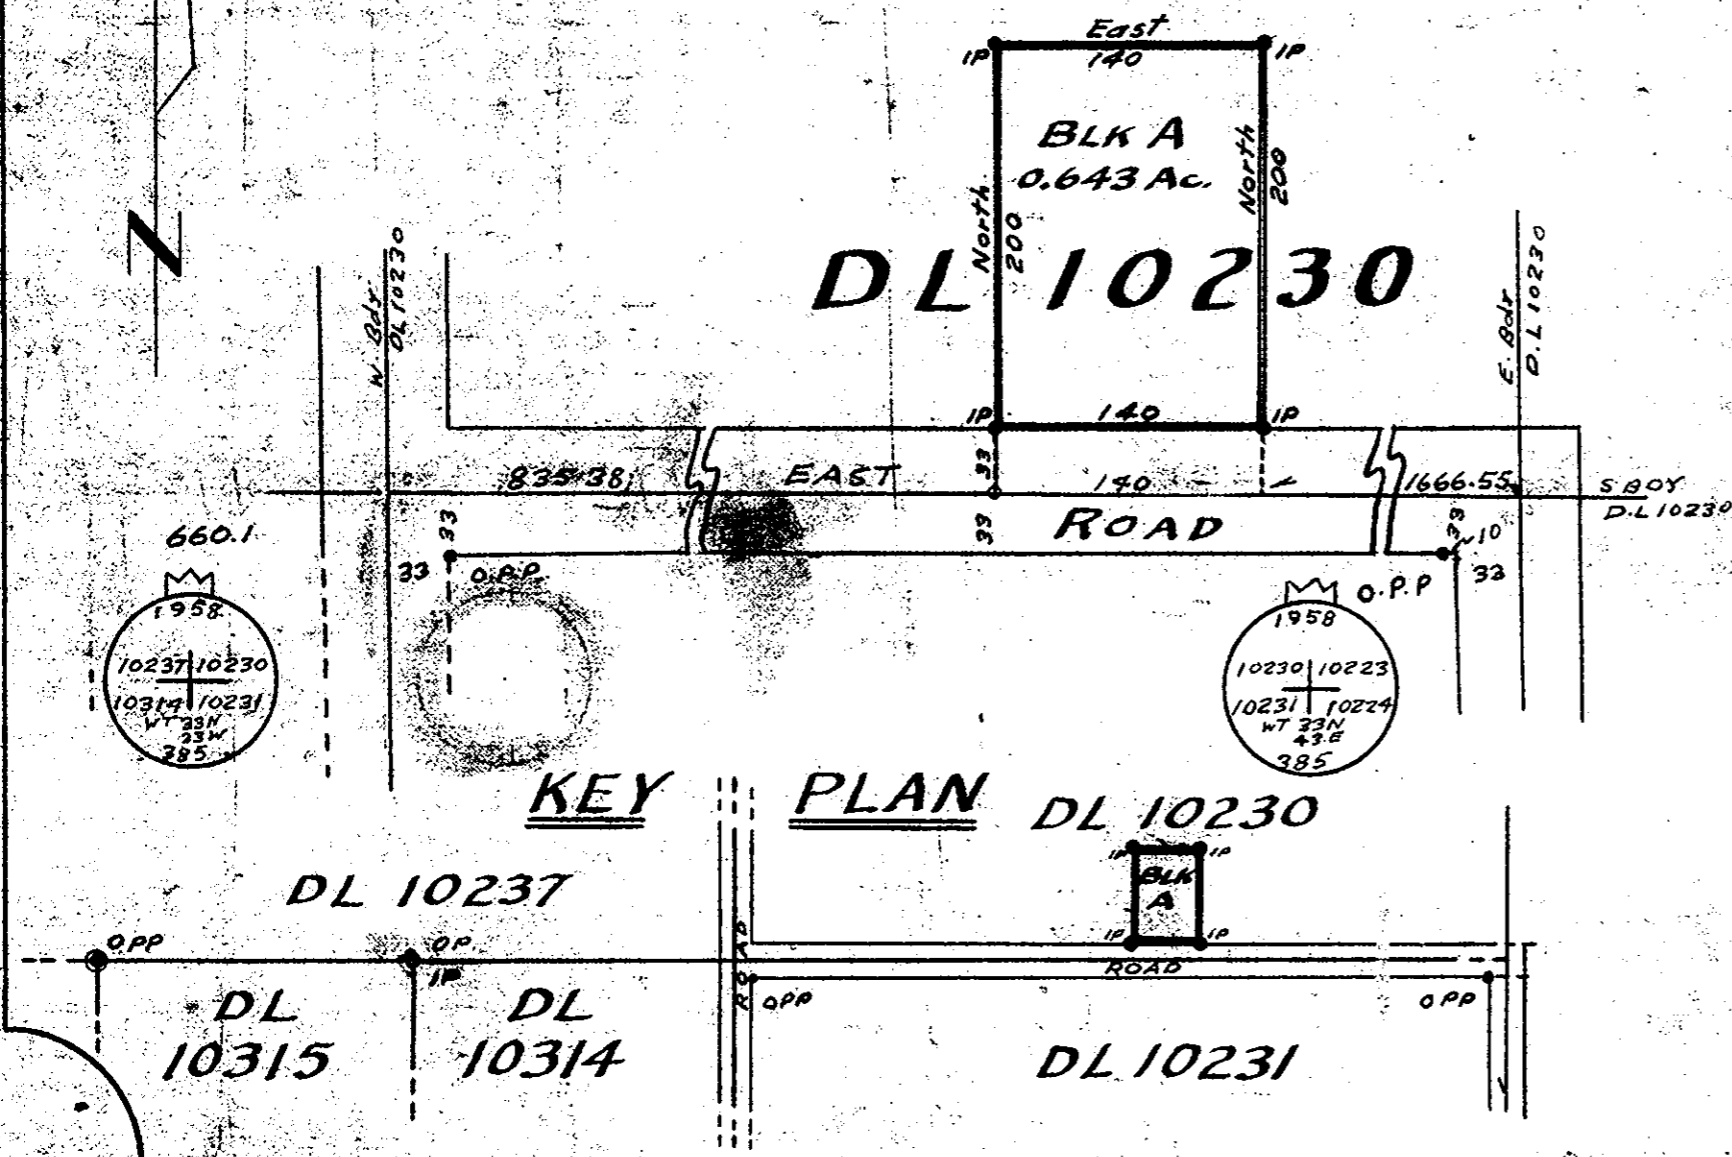

[Signature]
Signature of Registered Owner.

[Signature]
Witness to signature of Registered Owner.

Approved under the Land Registry Act
this 18th day of NOVEMBER 1958

[Signature]
Approving Officer, Dept. of Highways.

1980/1261058