

PLAN NO. 9462

DEPOSITED IN THE LAND REGISTRY OFFICE AT KAMLOOPS B.C. THIS 10th DAY OF February 1958 A.D.


Deputy Registrar
REGISTRAR

PLAN

OF SUBDIVISION OF
PART OF
DISTRICT LOT 10231- CARIBOO
BRITISH COLUMBIA

D.A. DUFFY, B.C.L.S. 1958 SCALE 1" = 300'

NOTE: BEARINGS ARE ASTRONOMIC AND DERIVED FROM S. BDY. OF D.L. 10231
O.P. DENOTES OLD WOODEN POSTS FOUND
O.I.P. " IRON PINS FOUND
I.P. " IRON PINS PLANTED
S.P.P. " STANDARD PIPE POSTS PLANTED

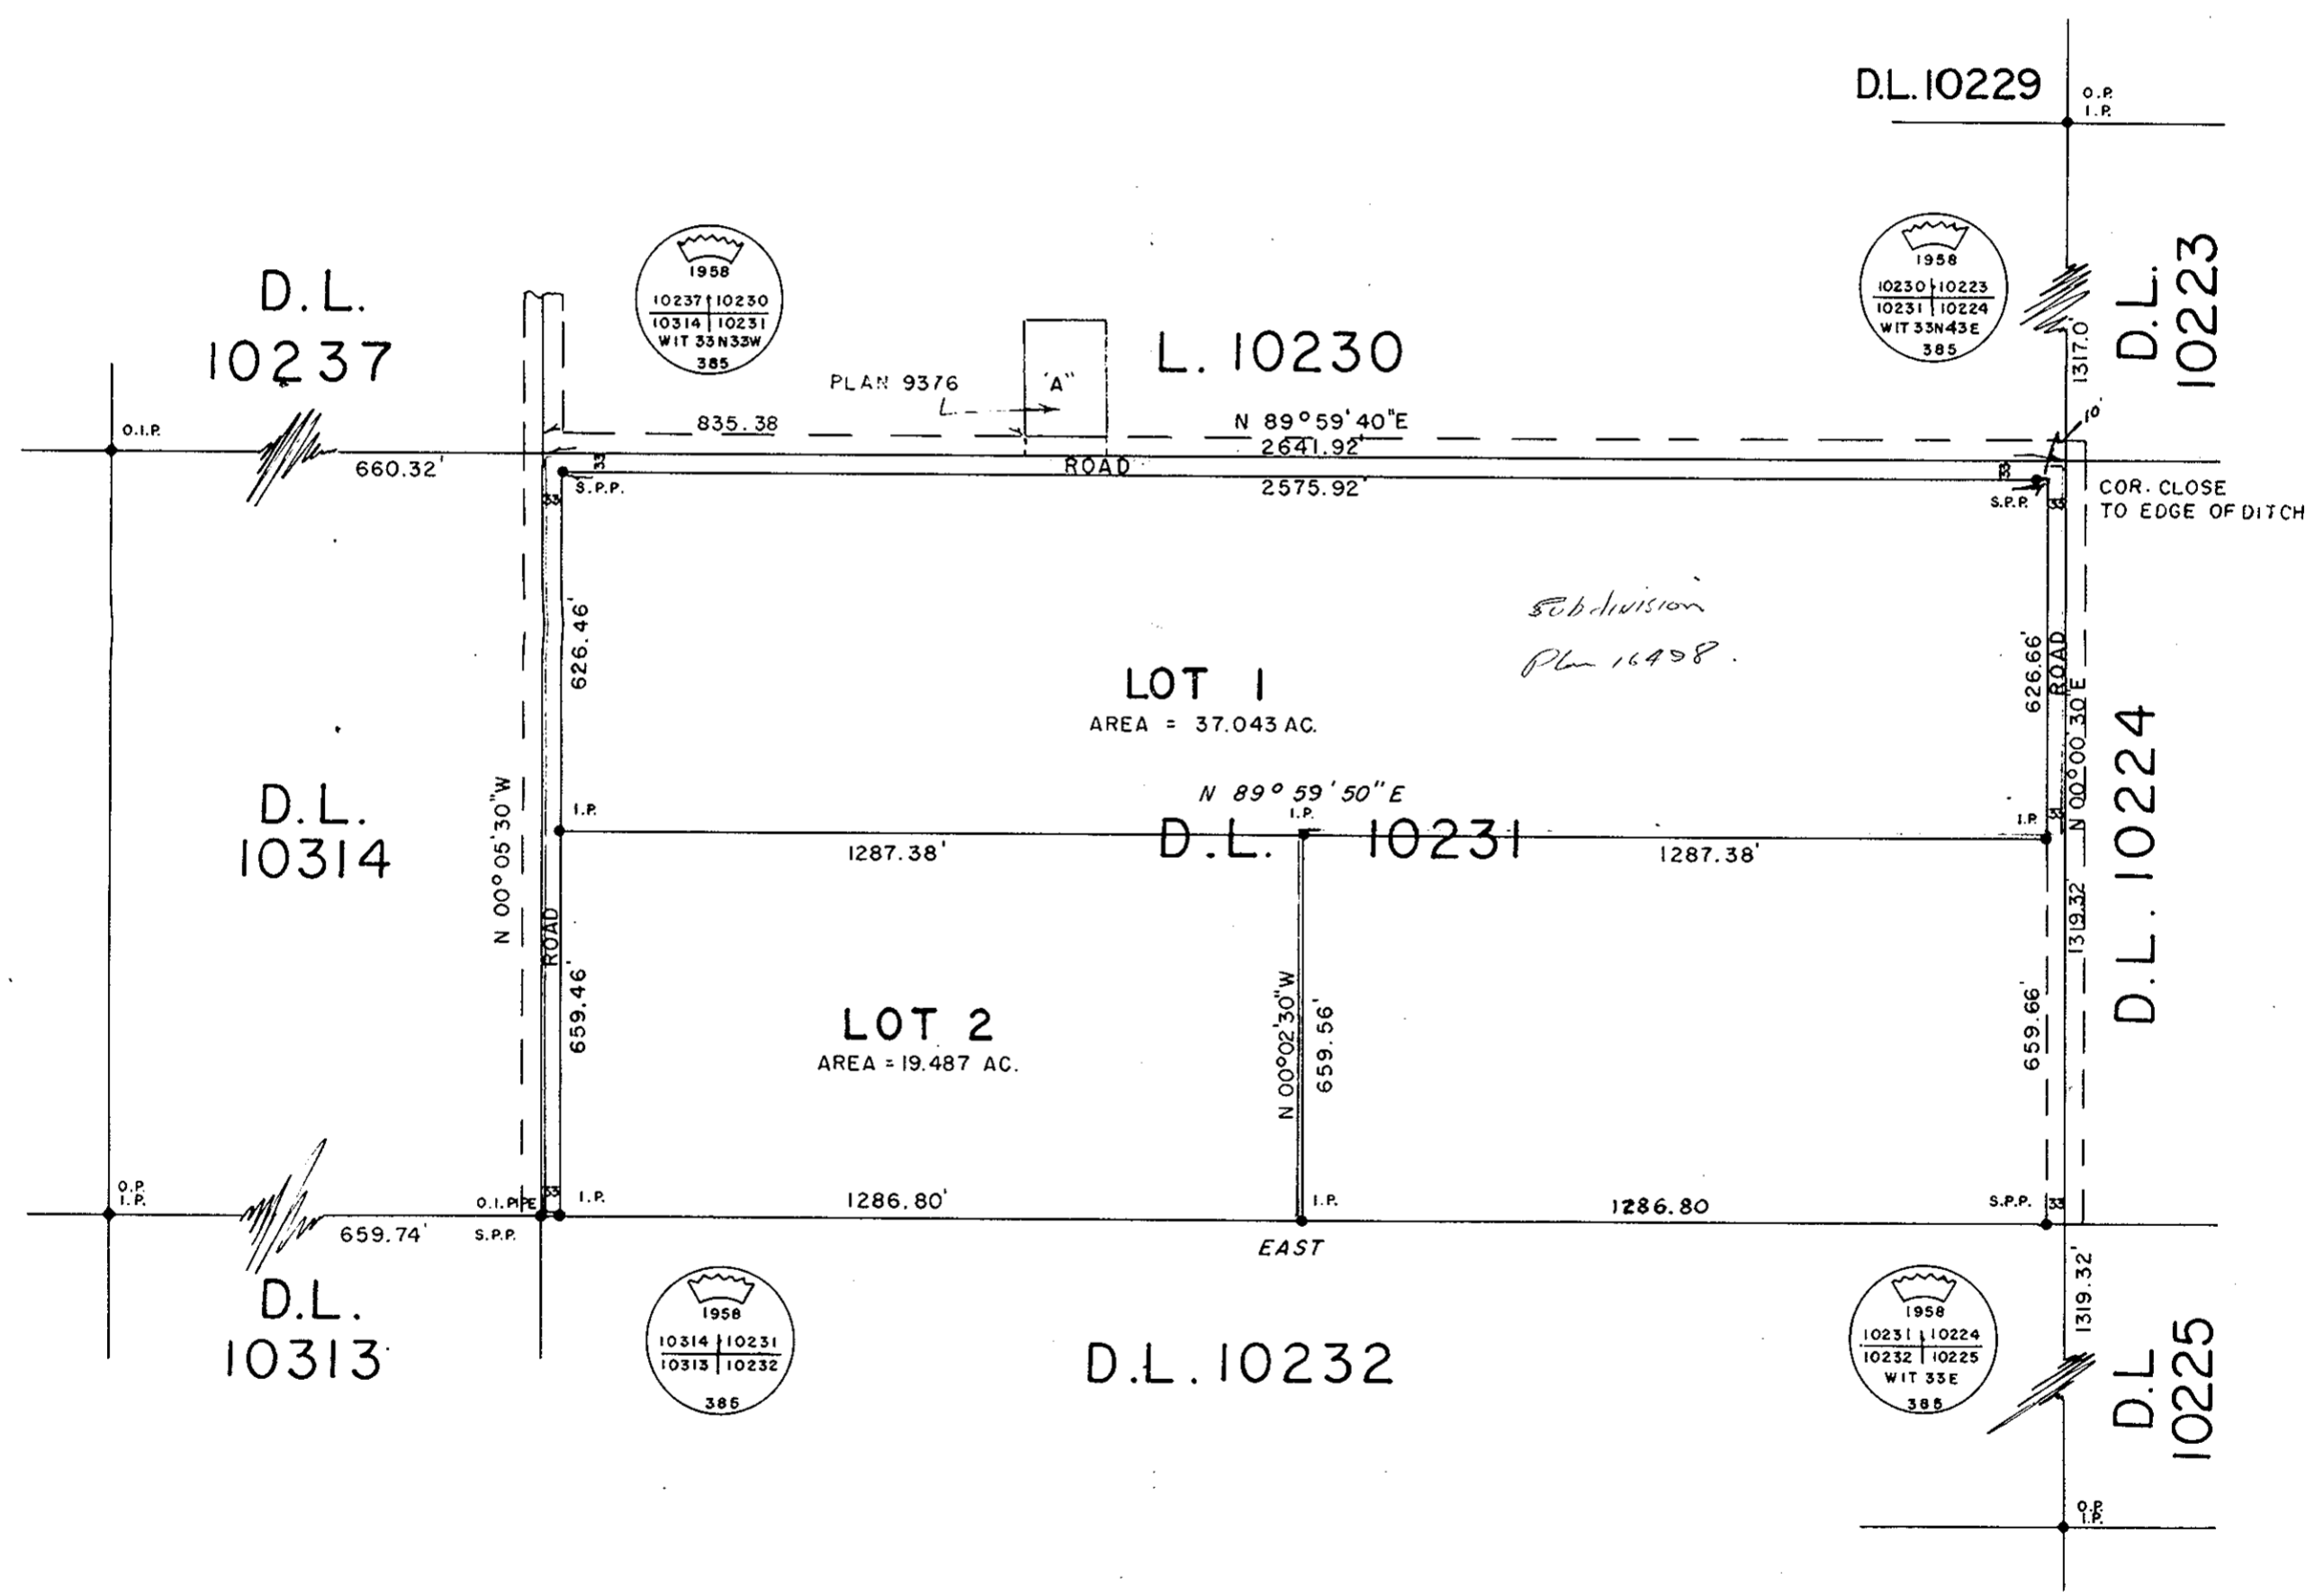

I, DONALD A. DUFFY of the City of Prince George, BRITISH COLUMBIA LAND SURVEYOR, make oath and say; That I was personally present and did superintend the survey represented by this plan and that the survey and plan are correct. That the said survey was completed on the 21st day of September, 1958 A.D.

Sworn before me this 5th day of NOVEMBER 1958 A.D.

D.A. Duffy
B.C.L.S.

Commissioner
A COMMISSIONER FOR OATHS

OWNER: *A. Steinsky*
WITNESS: *J.P. Curdson*

APPROVED UNDER THE LAND REGISTRY ACT. THIS 2nd DAY OF DECEMBER 1958 AD

A.J. Powering
APPROVING OFFICER, DEPT. OF HWY'S.

