


PLAN OF SUBDIVISION OF  
 PARTS OF LOTS 1, 3, 4 AND 6, BLOCK 3 AND LOTS 2 AND 5  
 BLOCK 3 PLAN 1437, LOT 2611 AND BLOCK 1 AND PART  
 OF BLOCK 4 PLAN 6087 PARCEL Z, AND PART OF THE  
 REMAINDER OF PARCEL Z PLAN 837 LOT 2508 AND  
 CERTAIN ROADS APPURTENANT THERETO,  
 CARIBOO DISTRICT.

PLAN 9467  
 Deposited in the Land  
 Registry Office of Kamloops, B.C.  
 this 10<sup>th</sup> day of February 1959  
*[Signature]*  
 Registrar

SCALE: 200 FEET = 1 INCH.

- LEGEND
- I.P. Indicates 1/2" Square Galvanized Iron Bar set.
  - OIP Indicates Iron Bar found.
  - OP Indicates Old Wooden Post found.
  - OPR Indicates Standard Pipe Post found.
- Bearings are astronomic and are derived from  
 the east boundary of Block 1, Plan 6087.

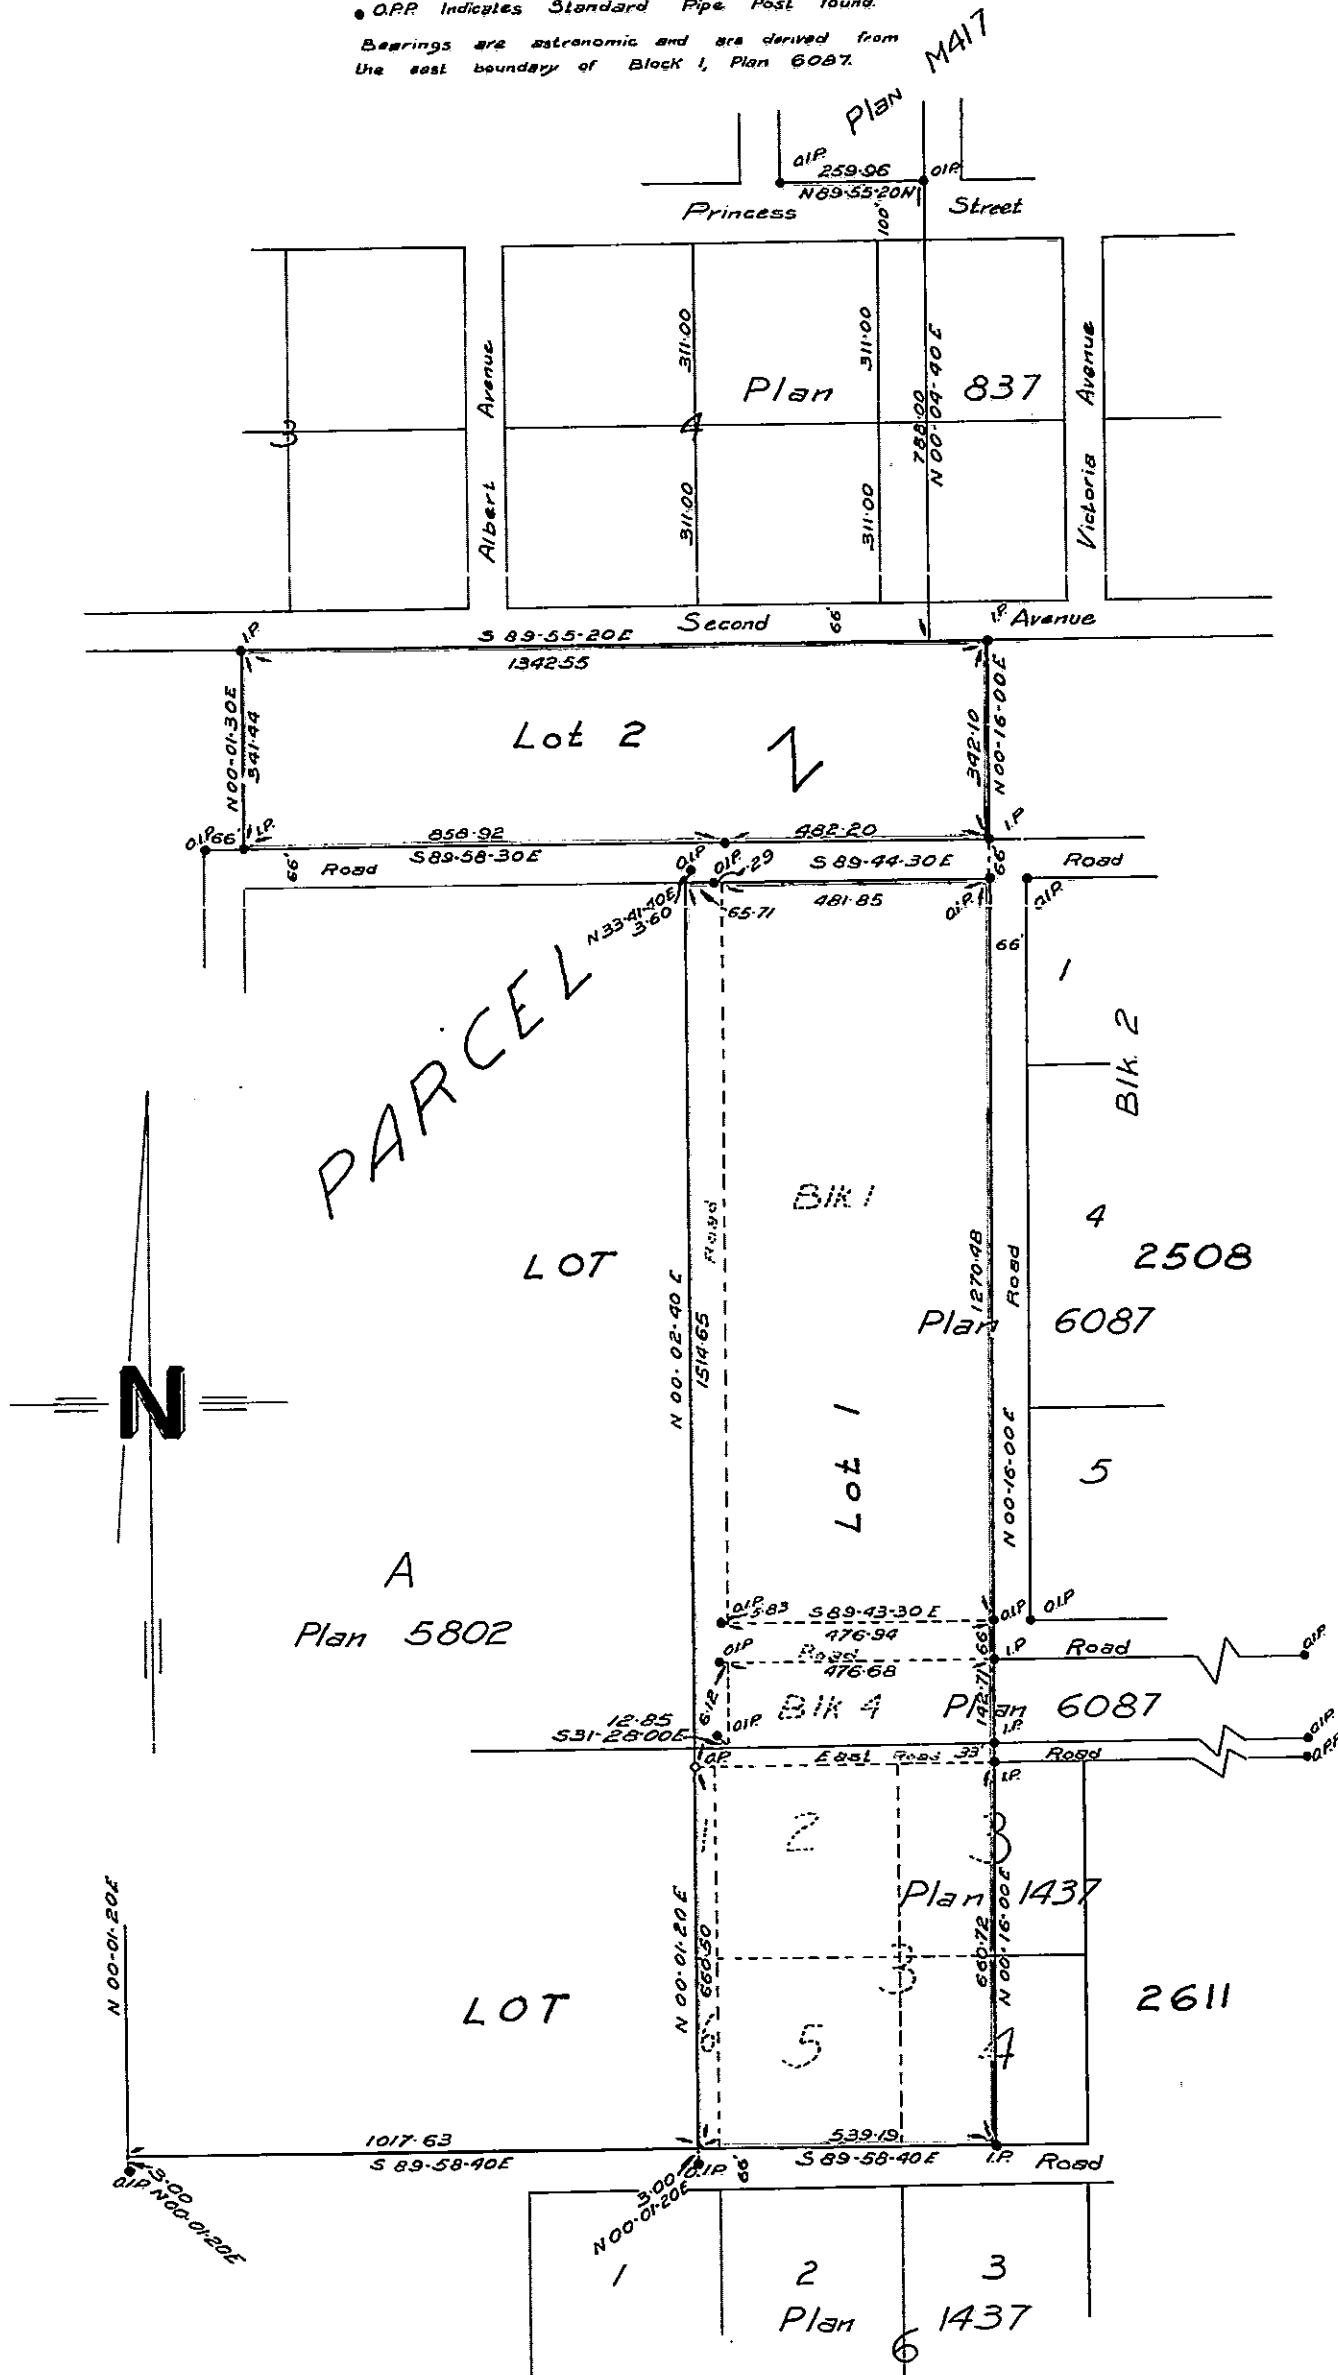

I hereby certify that this is a true  
 copy of the Official Plan on deposit  
 in the Department of Lands and Forests  
 and numbered Plan 8 Tube. 494.

*[Signature]*  
 Surveyor General,  
 Victoria, B.C.

Approved under the Land Registry  
 Act this 20 day of JANUARY 1959

*[Signature]*  
 Approving Officer.

I, A.C. Bridge of the City of Victoria, British Columbia  
 Land Surveyor, make oath and say that I was  
 present at and did personally superintend the survey  
 represented by this plan, and that the survey and  
 plan are correct.

The said survey was completed on the  
 13 day of August 1958.  
 Sworn before me this  
 10 day of November 1958.

*[Signature]*  
 A Commissioner for taking affidavits  
 within British Columbia.