

RIDGAY INVESTMENTS LTD.

per *[Signature]* Director  
per *Quay. Raymond* Director




Approved under the Land  
Registry Act this 1<sup>st</sup> day  
of MAY 1958  
*[Signature]*  
Jan 23 '59  
Approving Officer  
City Engineer  
City of Prince George

Plan No. 9472  
Deposited in the Land Registry  
Office in the City of Kamloops B.C.  
this 10<sup>th</sup> day of February 1959

*[Signature]*  
Deputy Registrar

*[Signature]*  
Witness

*[Signature]*  
Witness

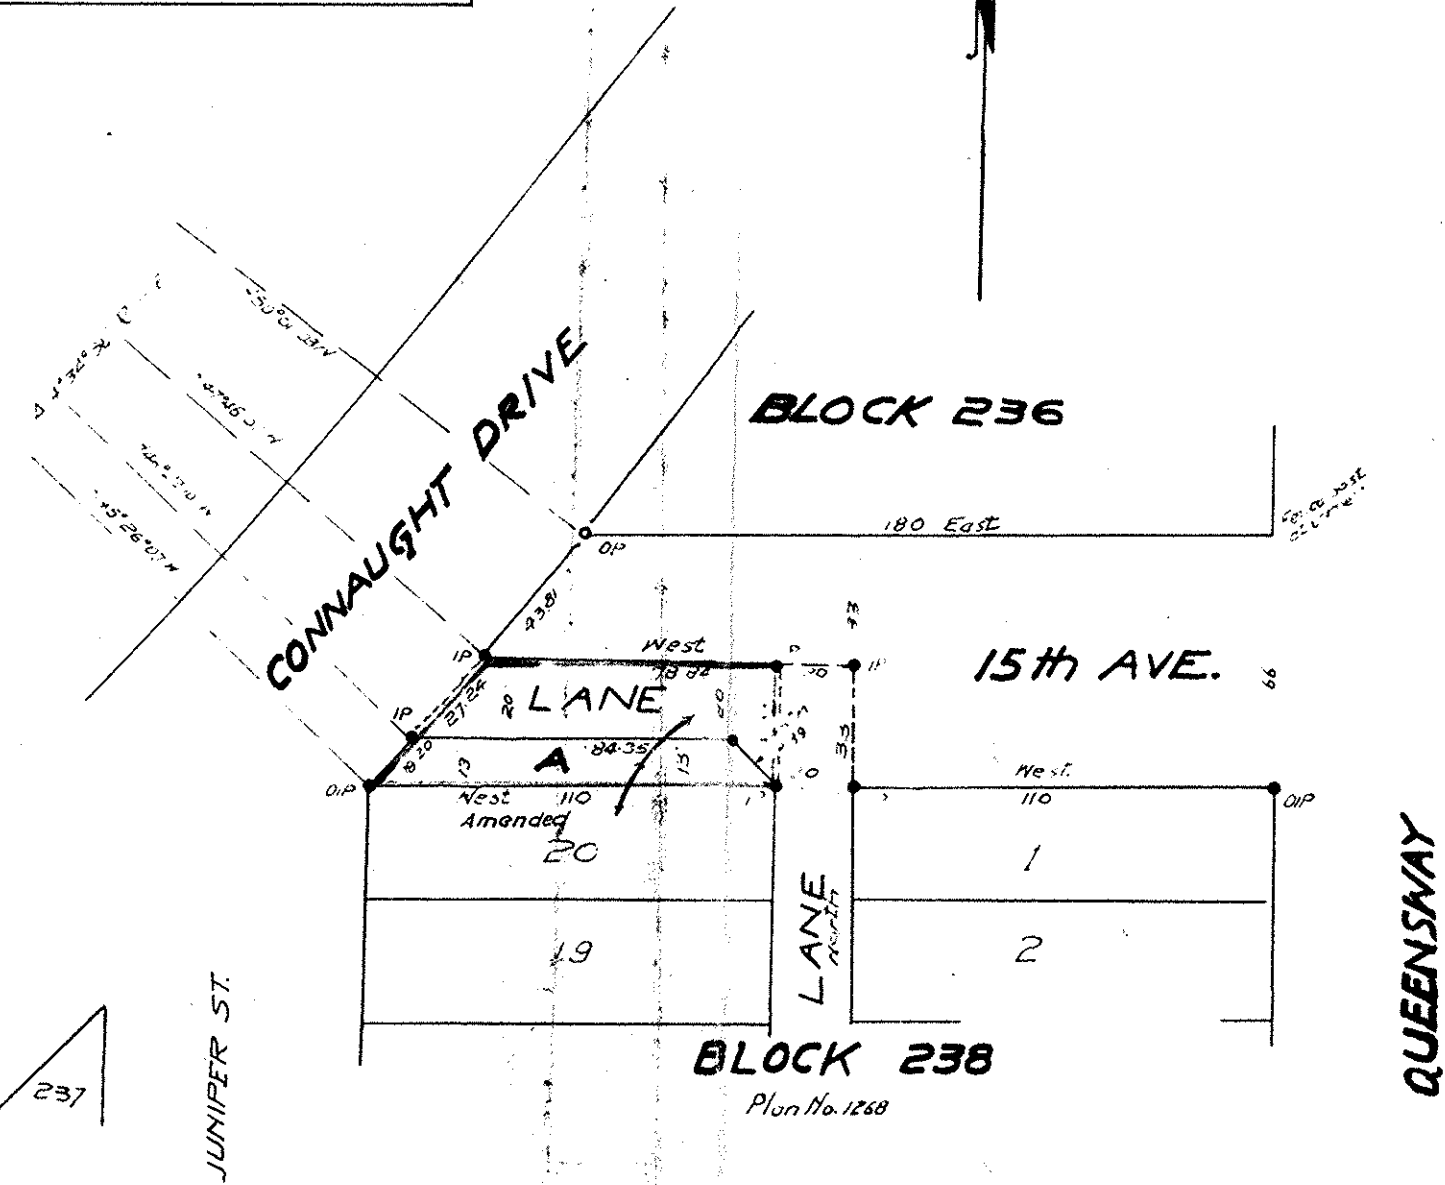

Bearings are astronomic derived  
from North boundary Block 238  
(OIP) & from Queensway

- Old iron stakes found shown • OIP
- Old wood post found shown ○
- Iron stakes set shown • IP

**PLAN - SUBDIVISION**  
**AMENDED**  
**PART OF 15th AVENUE**  
**~~ADJACENT TO LOT 20~~**  
**BLOCK 238-DL. 343**  
**CARIBOO DIST. PLAN 1268**

Scale: 50ft-1/2.

J. J. Campbell of city of Prince George a  
British Columbia land surveyor make oath  
and say that I was present at and did  
personally superintend the survey represented  
by this plan and that the plan and survey  
are correct. The said survey was completed on  
the 19th day of March 1958  
Sworn before me  
this 19th day of April 1958 *[Signature]*

*[Signature]*  
A Notary Public in & for Prov. of BC