

PLAN OF SUBDIVISION
OF PART OF BLK A, PLAN^B 6366, DL 4039
CARIBCO DISTRICT BRITISH COLUMBIA
SCALE - 1" = 200'

PLAN NO. 9507
 Deposited in the Land Registry Office at Kamloops
 this 24th day of February 1959

dup Registrar.

- IP Denotes an iron pin set on this survey
- oIP Denotes an iron pin found on this survey
- opp Denotes a Standard Pipe Post found on this survey

Bearings are astronomic, derived from the ϕ of the John Hart Highway, Plan H 226


I, F.P. BURDEN, of the City of Prince George, a British Columbia Land Surveyor, make oath and say that I was present at and did personally superintend the survey represented by this plan, and that the survey and plan are correct. The said survey was completed on the 25th day of August 1958

Sworn before me at Prince George
 this 6th day of Oct. 1958

F. P. Burden
 B.C.L.S.

[Signature]
 Commissioner for Taking Affidavits
 within British Columbia

NW $\frac{1}{4}$ DL 4039

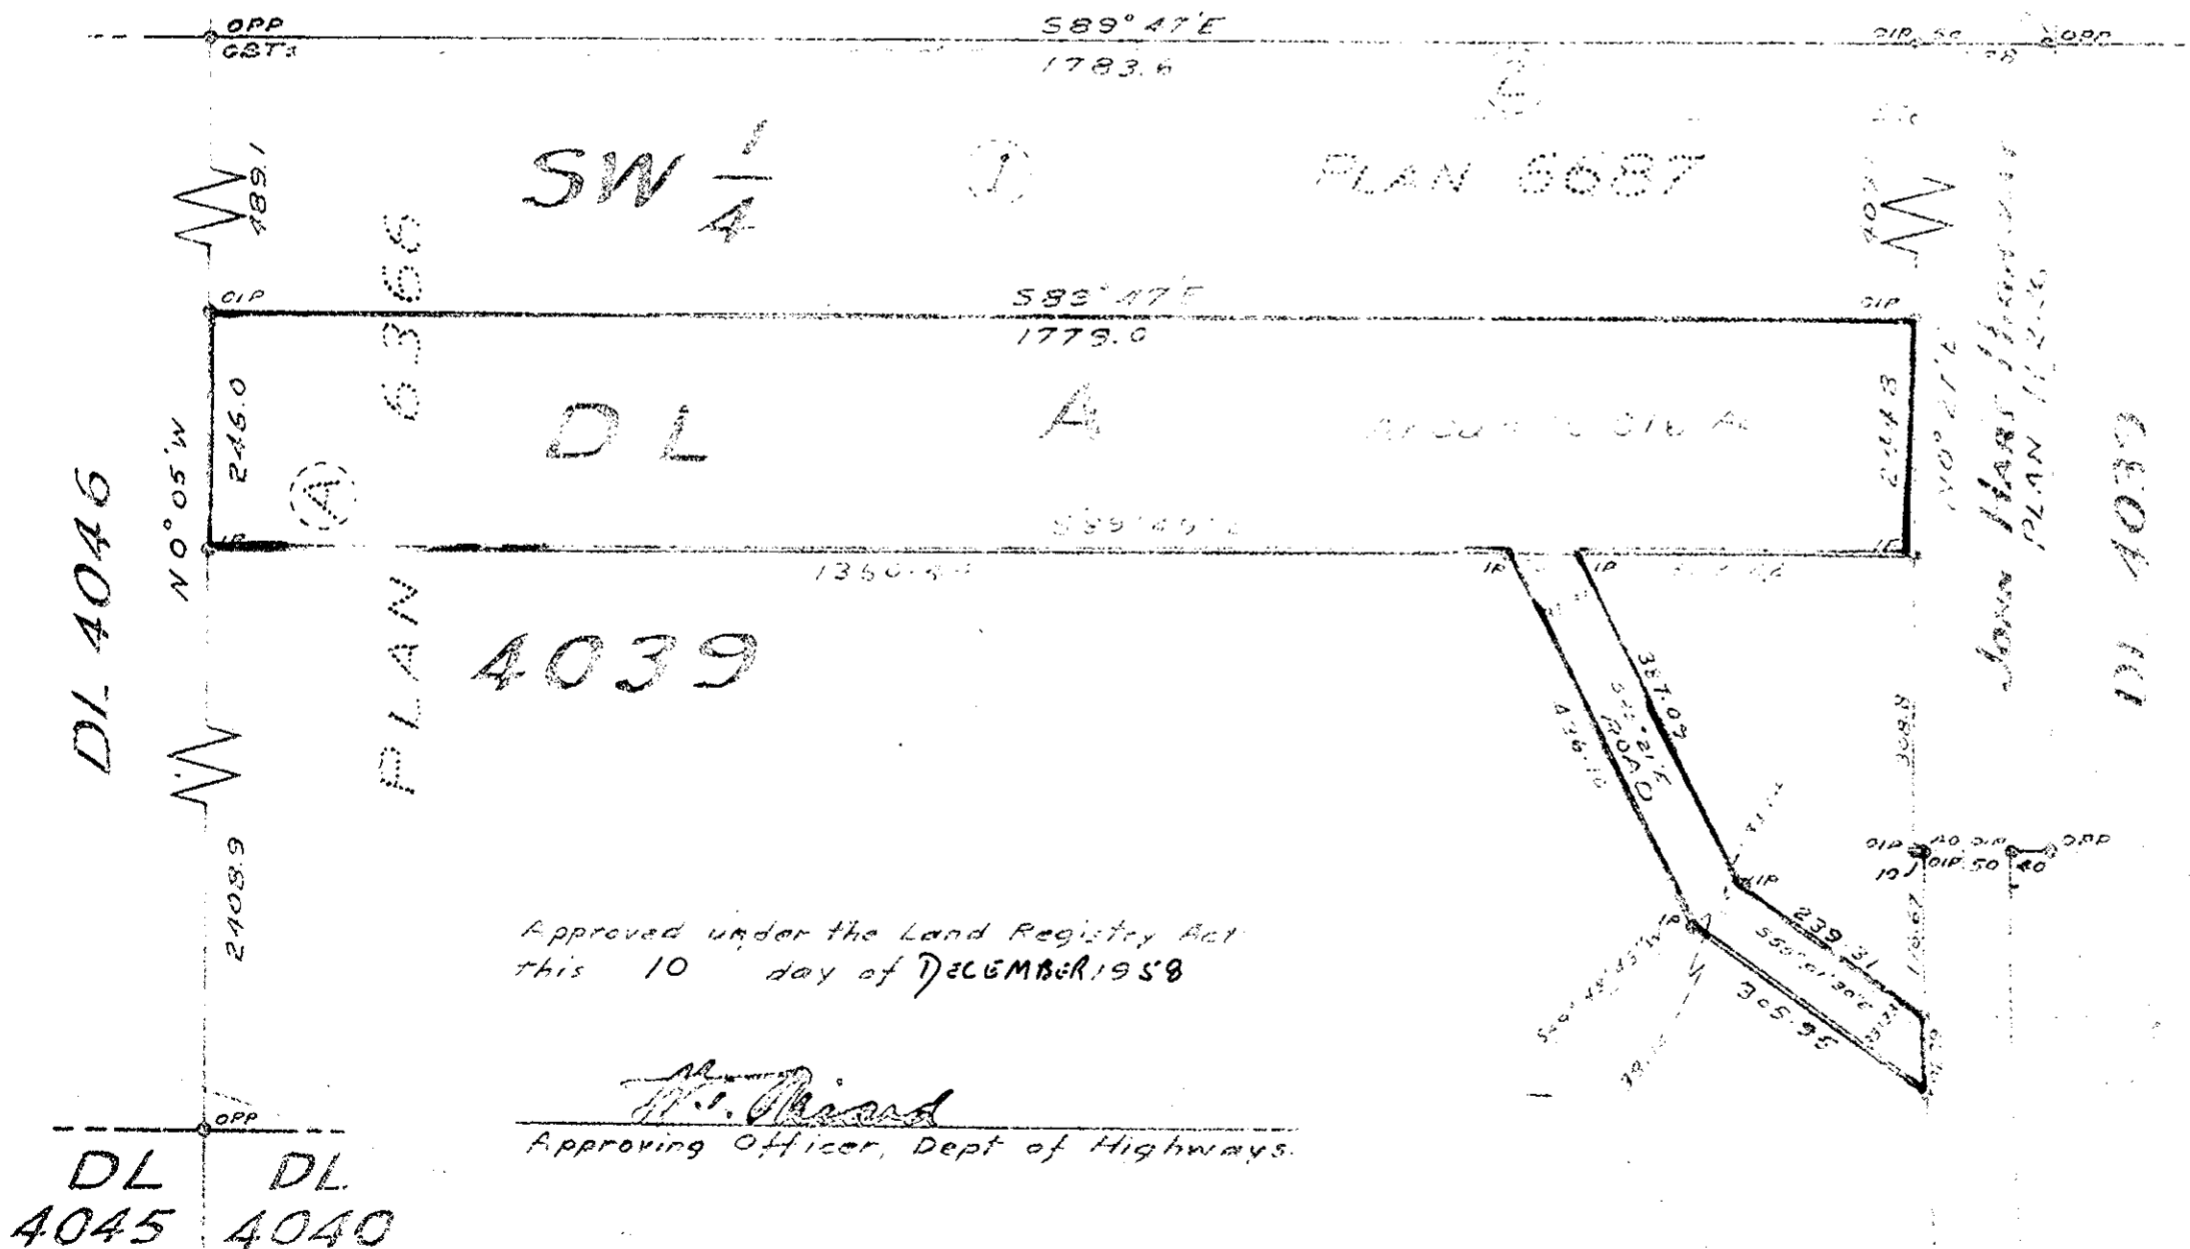

Approved under the Land Registry Act
 this 10 day of DECEMBER 1958

[Signature]
 Approving Officer, Dept of Highways.

Isabella R. Bamble
 Signature of Registered Owner

M. Miroth
 Witness to signature of Registered Owner