

Lot 3 / 753 / 9022
Lot 1 D.C. 753 / 7027
Lot 2 D.C. 753 / 9022

Plan of Subdivision of Part of Lot 3, Plan 9022 District Lot 753 - Cariboo District

Scale 1" = 100'

Plan 9511

Deposited in the Land Registry Office at Kamloops
on the 24th day of February 1959


[Signature]
Registrar



Legend

Bearings are astronomic and are derived
from the South bdy. of Lot 3, Plan 9022

- Old iron posts found shown thus • OIP
- Iron posts set shown thus • IP

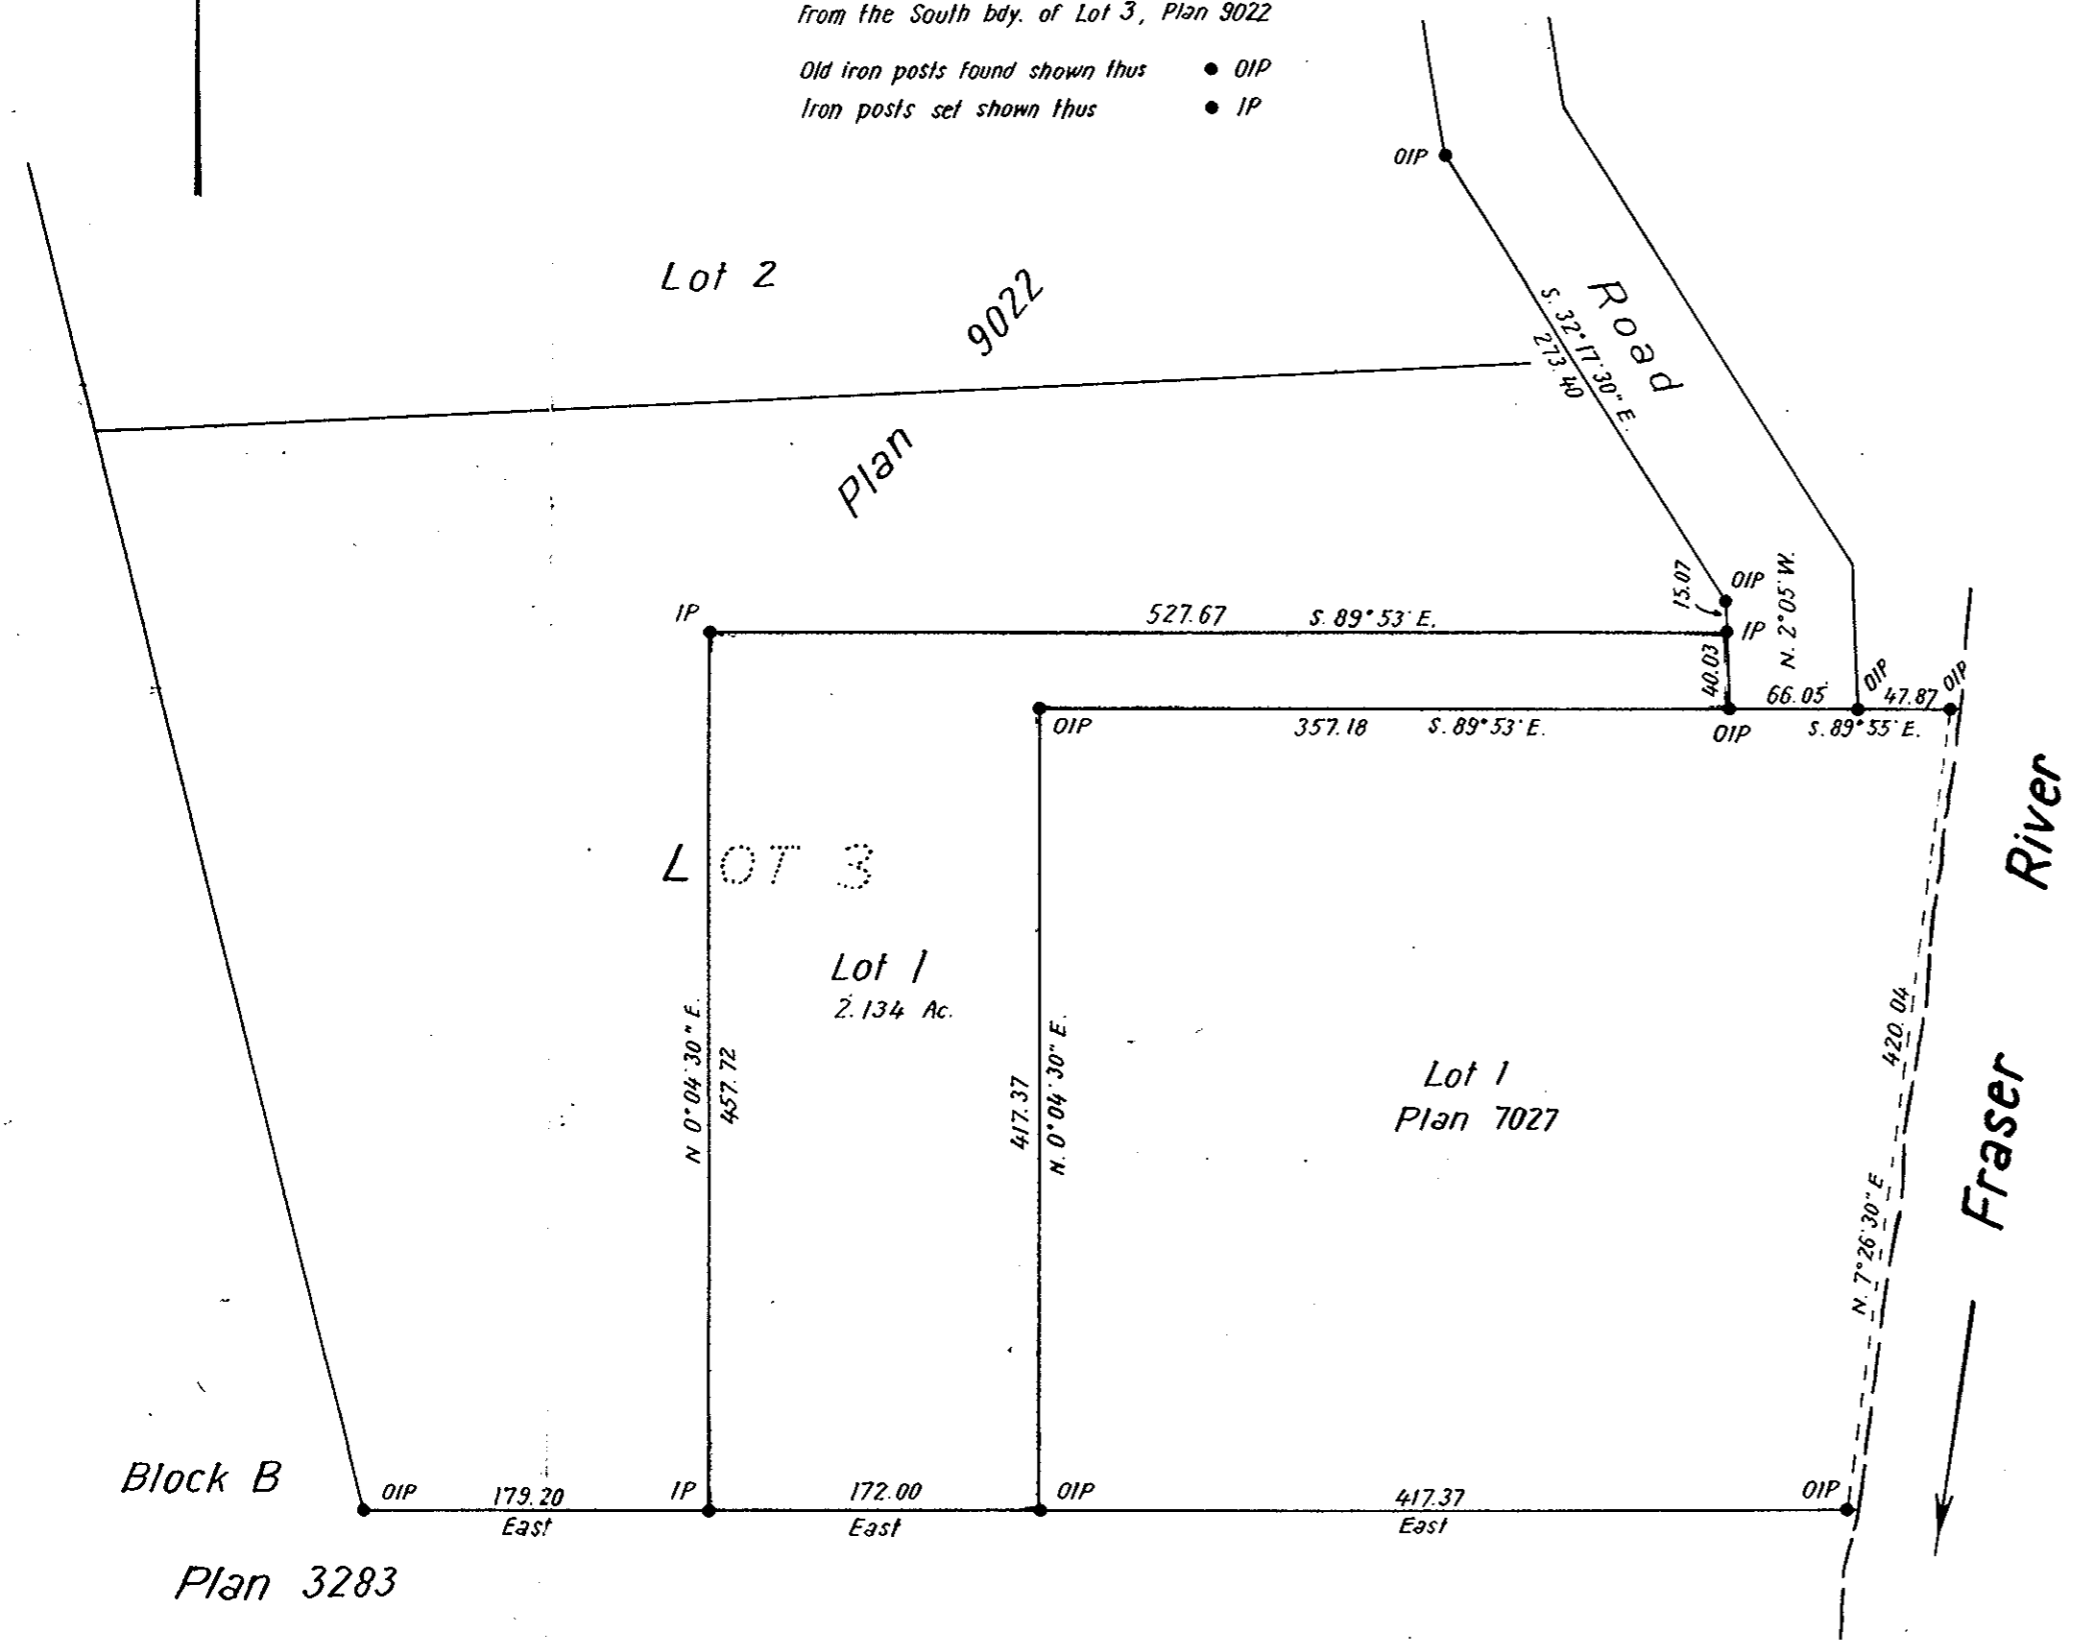

I, R. J. Goble, of the city of Prince George, British Columbia Land Surveyor,
make oath and say that I was present at and did personally superintend the
survey represented by this plan and that the survey and plan are correct.
The said survey was completed on the 7th day of October 1958.

[Signature]
B. C. L. S.

Sworn before me at the city of Prince George
this 7th day of October 1958

[Signature]
A Commissioner for taking affidavits
within British Columbia

Approved under the Land Registry Act
this 19th day of DECEMBER 1958.

[Signature]
Approving Officer
Dept. of Highways, Victoria, B.C.

[Signature]
owner

[Signature]
witness

Ref. No. 58035