LAN NO. 9513


DEPOSITED INTHE LAND REGISTRY
OFFICE AT KAMLOOPS B.C. THIS
24 DAY OF ALLOWAY 959 A.D.

aly REGISTRAR

PLAN OF SUBDIVISION OF PART OF BLOCK A # PLAN B 6366 S.W.I/4 DISTRICT LOT 4039 - CARIBOO DISTRICT

BRITISH COLUMBIA D.A.DUFFY, B.C.L.S.- | 958 - SCALE: 1"=100"

NOTE: Bearings are astronomic and are derived from the South Boundary of LOT I, PLAN 8420

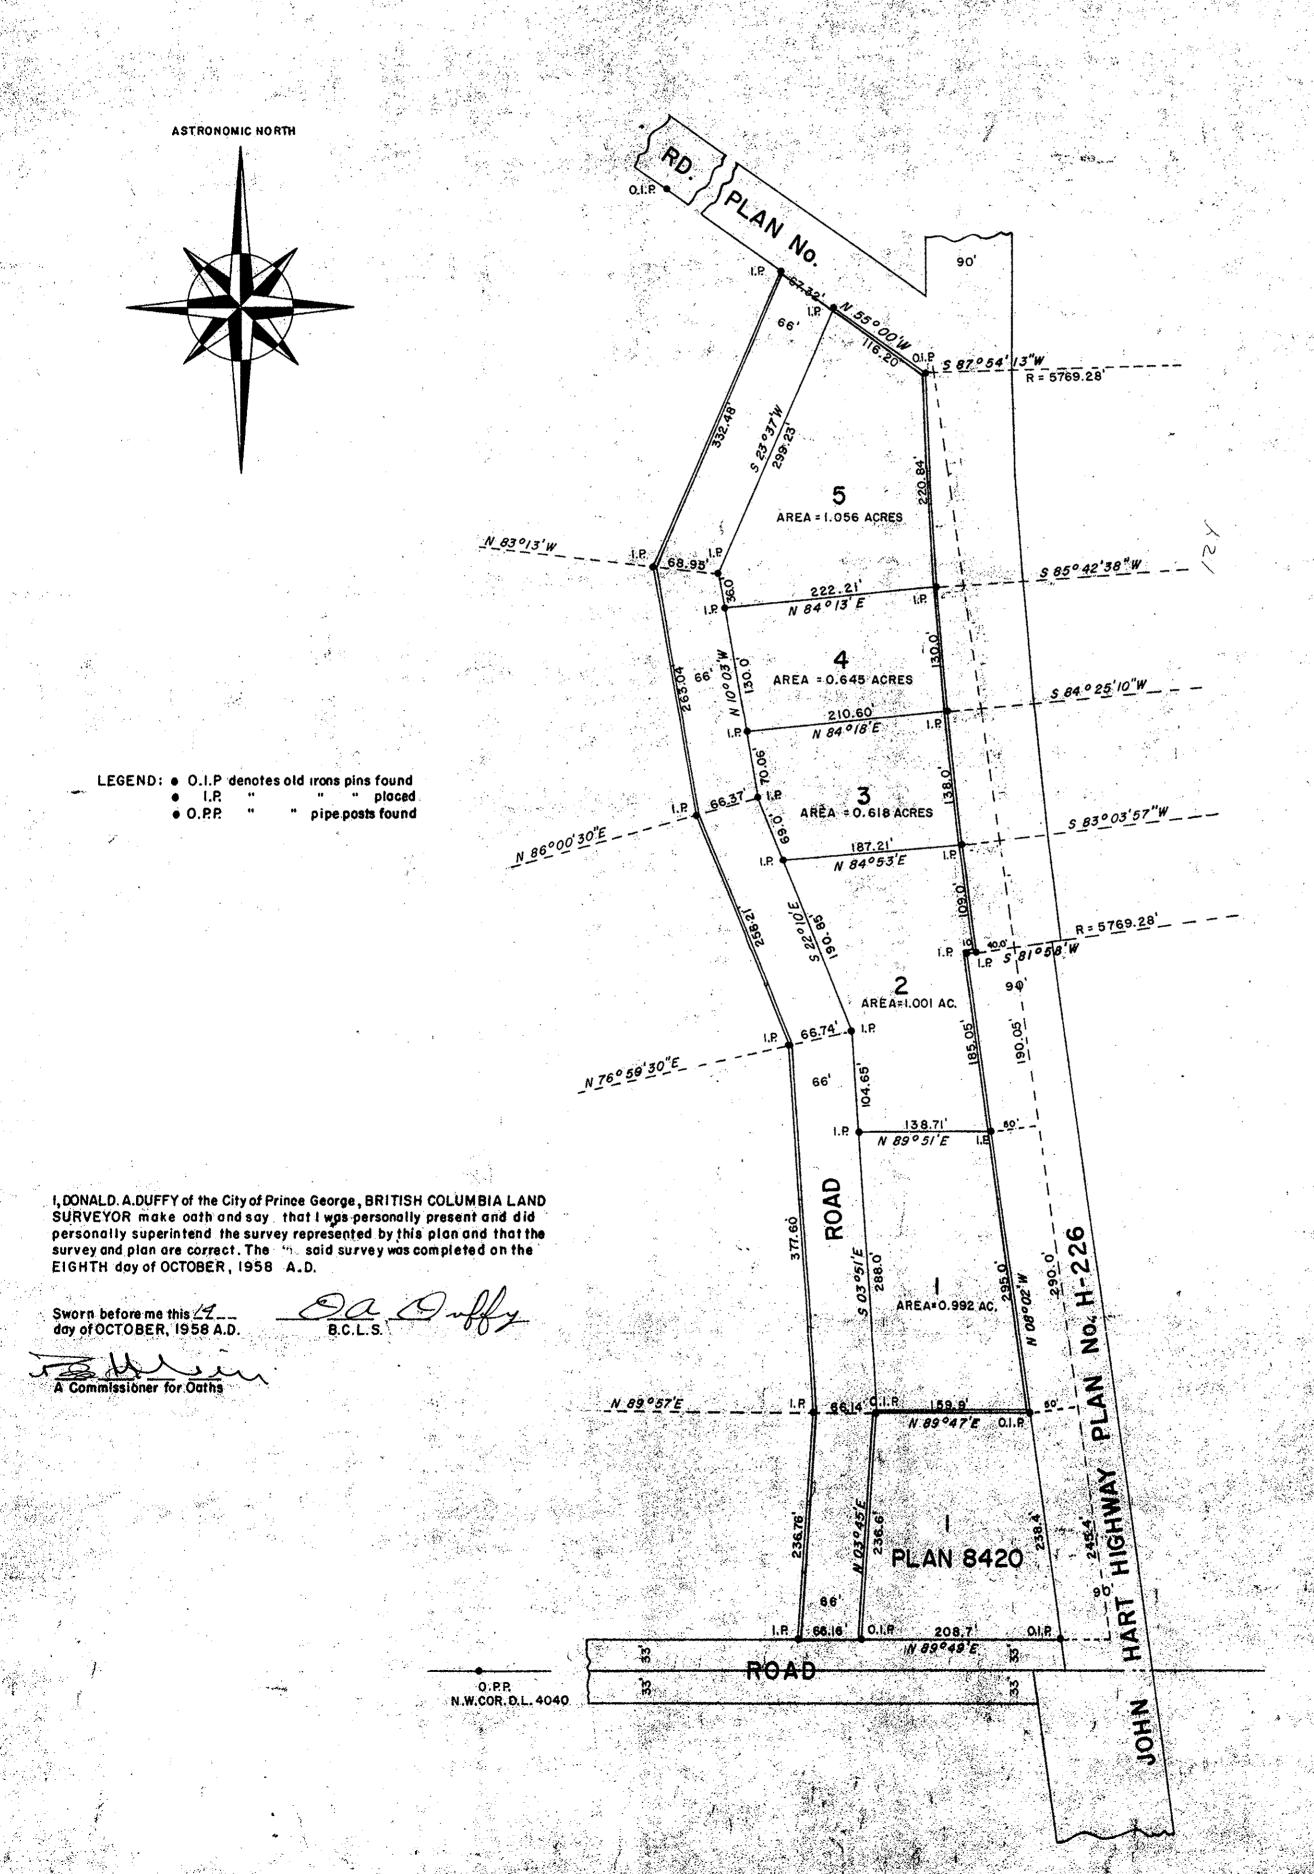

Jsabella Randle OWNER'S SIGNATURE

J. P. Burdon

APPROVED UNDER THE LAND REGISTRY ACT.
THIS LOLDAY OF DECENDED 1958

APPROVING OFFICER, DEPT. OF HIGHWAYS