


PLAN OF SUBDIVISION OF PART OF LOT 5, PLAN 8488  
 N.E. 1/4 DISTRICT LOT 634, CARIBOO DISTRICT.

PLAN No. 9516  
 DEPOSITED IN THE LAND REGISTRY OFFICE  
 AT KAMLOOPS THIS 5th DAY OF MARCH 1959

LEGEND BEARINGS ARE ASTRONOMIC AND ARE DERIVED FROM OLD IRON  
 POSTS ON THE WEST BOUNDARY OF LOTS 5 & 6, PLAN 8488  
 OLD IRON POSTS FOUND SHOWN THUS OIP  
 IRON POSTS SET SHOWN THUS IP

*Al Day*  
 Deputy REGISTRAR

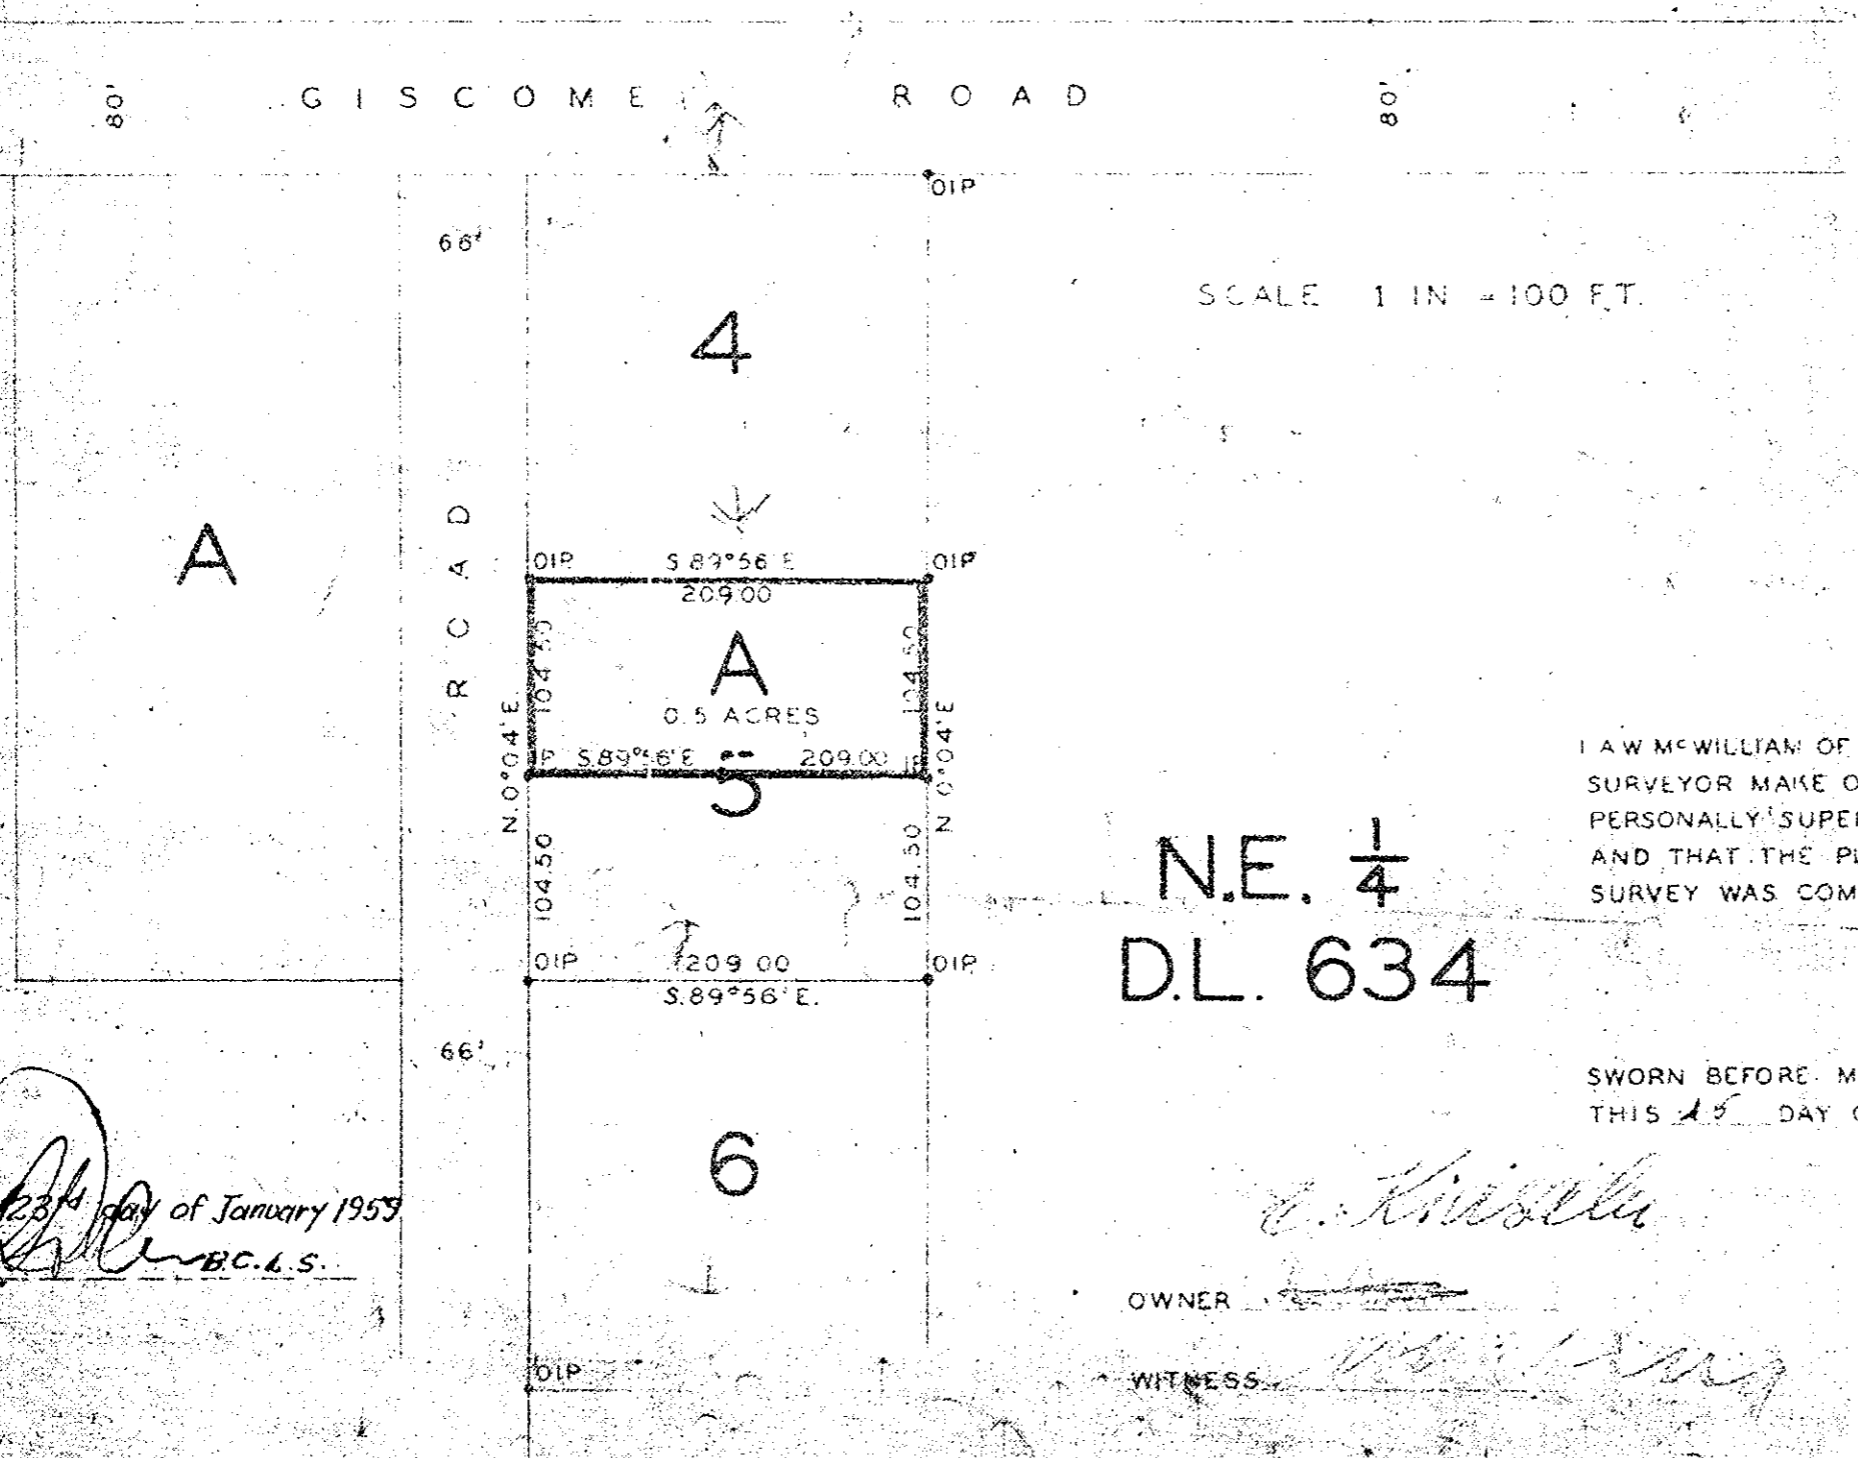

REAPPROVED  
*A. J. Powering*  
 APPROVING OFFICER  
 DEPT. OF HIGHWAYS  
 APPROVED UNDER THE LAND REGISTRY ACT  
 ON THE 26th DAY OF MAY 1958  
*A. J. Powering*  
 APPROVING OFFICER DEPT. OF HIGHWAYS.

I LAW McWILLIAM OF THE CITY OF KAMLOOPS BRITISH COLUMBIA LAND  
 SURVEYOR MAKE OATH AND SAY THAT I WAS PRESENT AT AND DID  
 PERSONALLY SUPERINTEND THE SURVEY REPRESENTED BY THIS PLAN  
 AND THAT THE PLAN AND SURVEY ARE CORRECT, THE SAID  
 SURVEY WAS COMPLETED ON THE 13th DAY OF NOVEMBER 1957.

N.E. 1/4  
 D.L. 634

SWORN BEFORE ME AT THE CITY OF KAMLOOPS  
 THIS 15 DAY OF November 1957

*Robert H. Henry*  
 A COMMISSIONER FOR TAKING  
 AFFIDAVITS WITHIN BRITISH COLUMBIA

Inspected this 23rd day of January 1959  
*[Signature]*  
 B.C.L.S.

OWNER *[Signature]*  
 WITNESS *[Signature]*

REF. No 57115