


Approved under the Land Registry Act this 16th day of FEBRUARY 1959
A. J. Powering
Approving Officer
Dept. of Highways.

Plan No. 9547
Deposited in the Land Registry Office at Kamloops B.C. this 19th day of MARCH 1959
Alway
Deputy Registrar

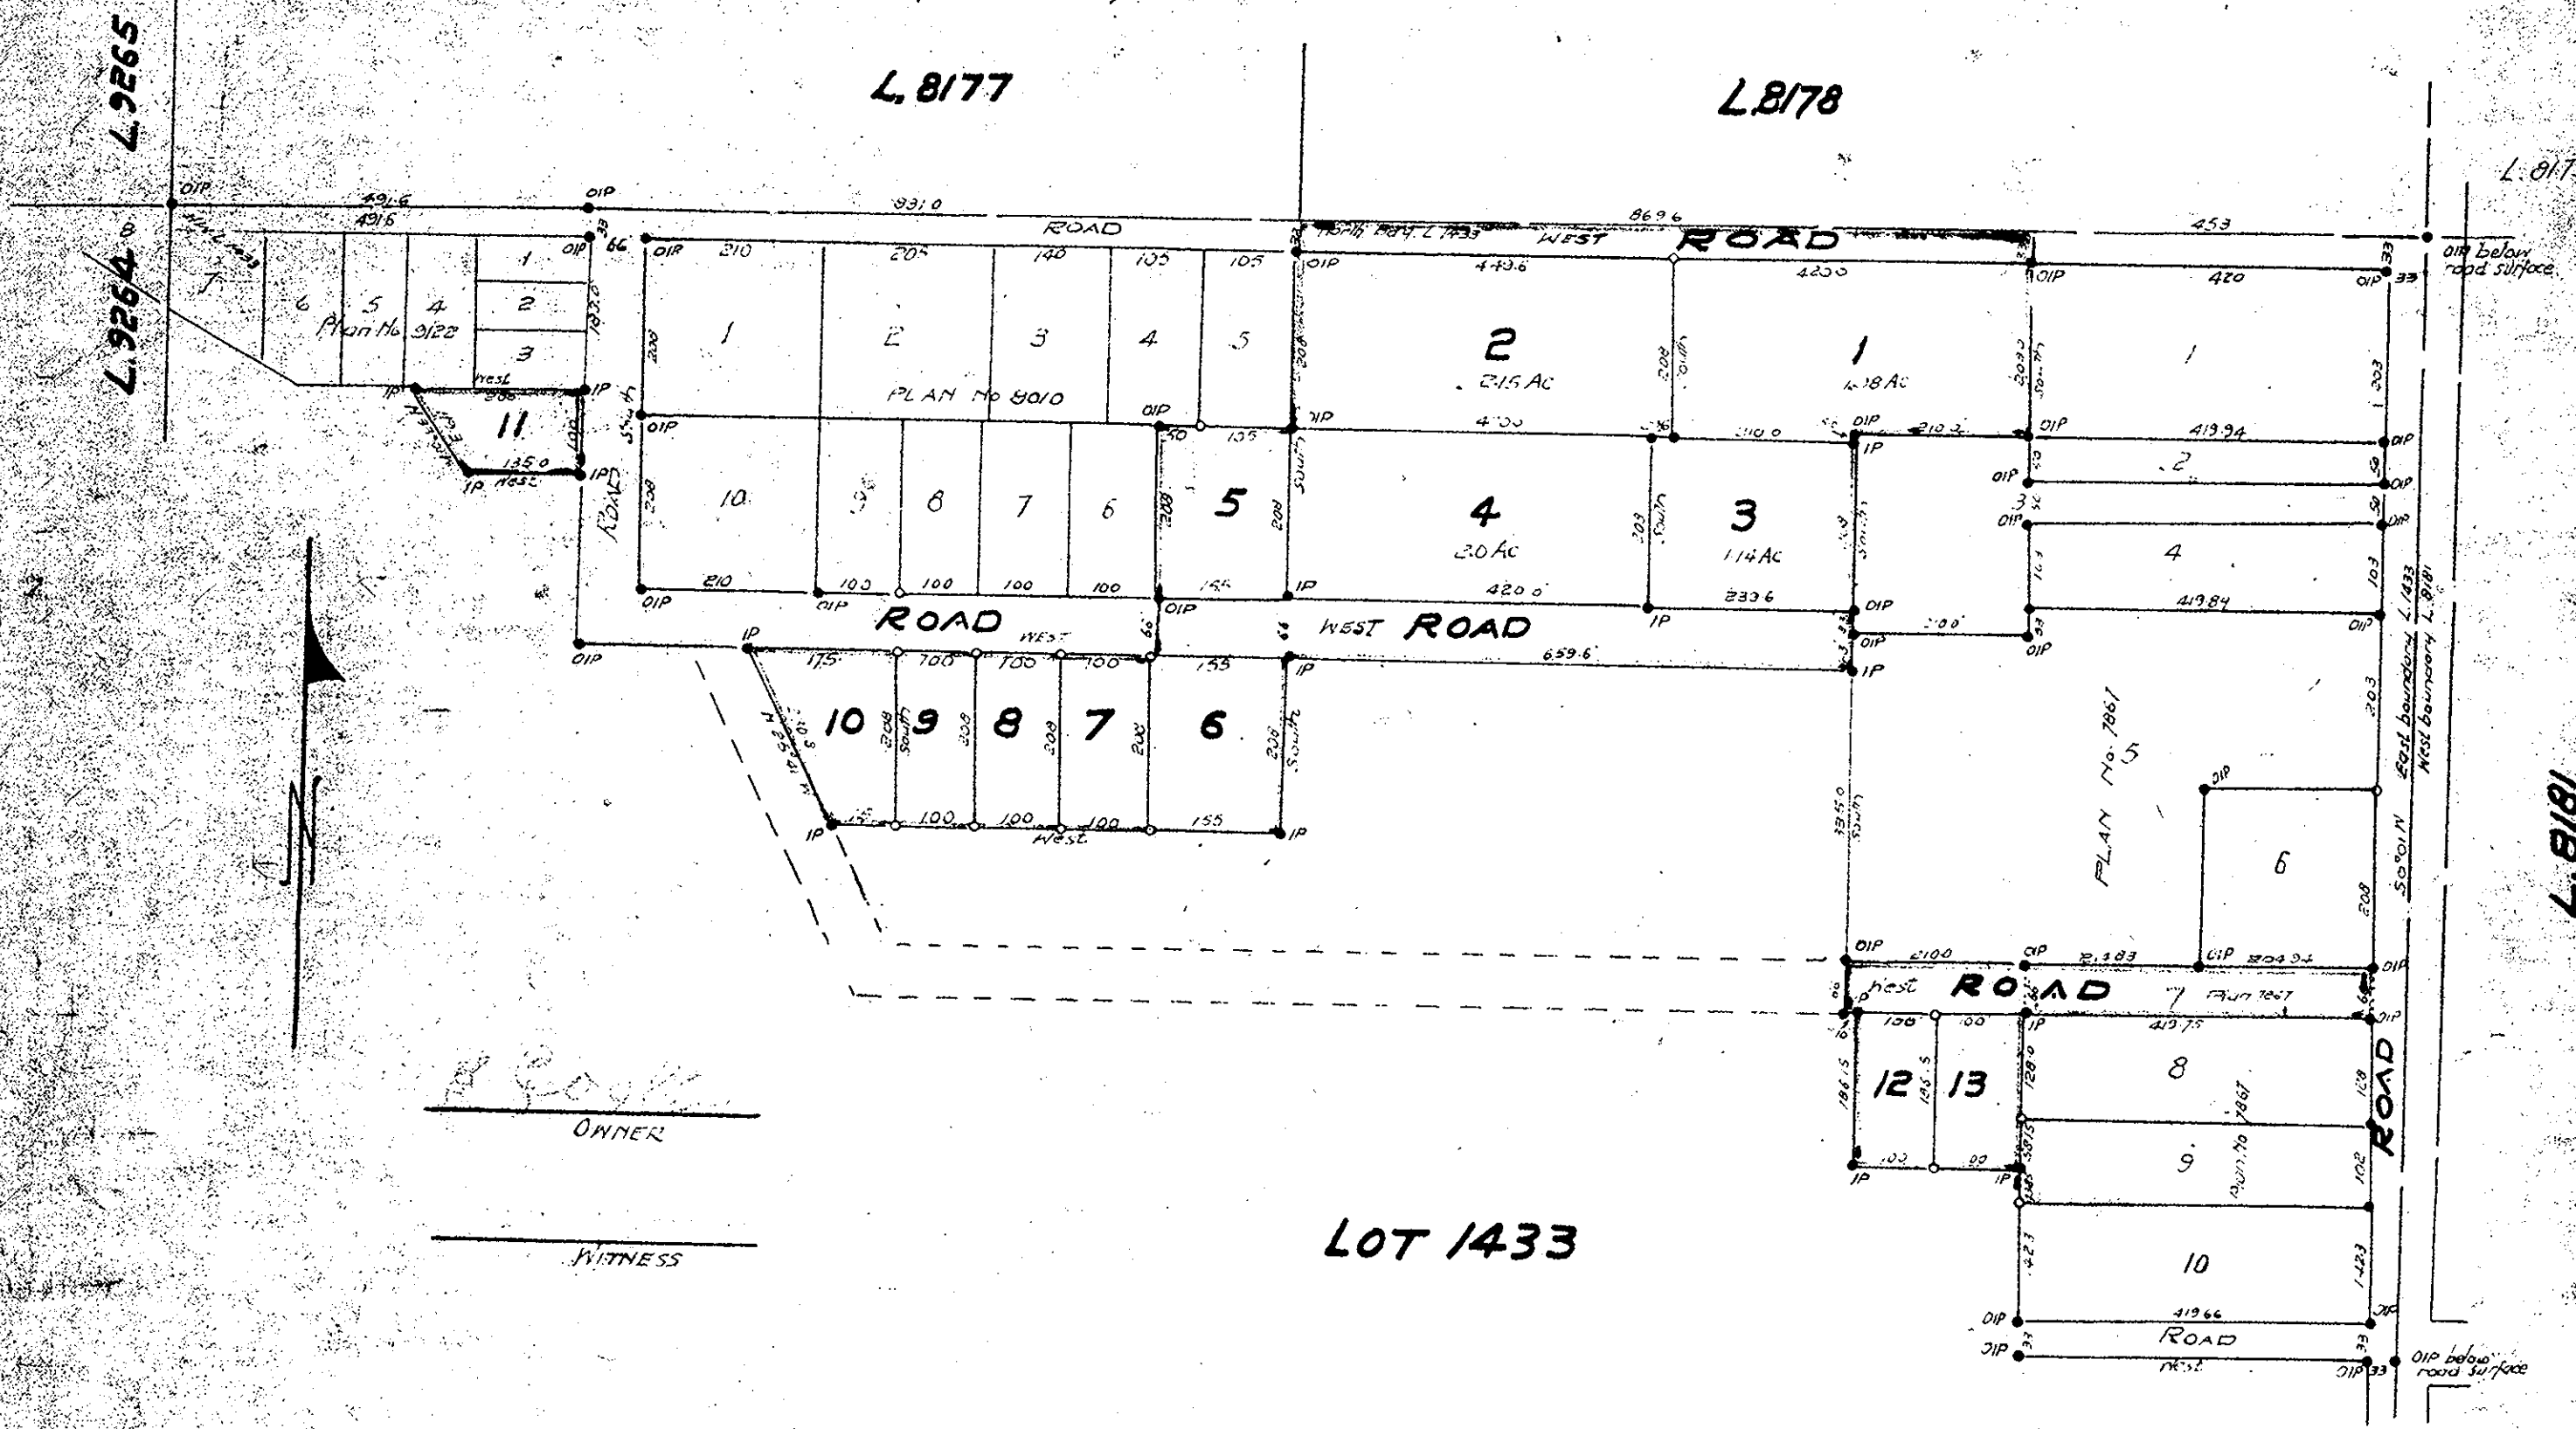

OWNER _____
WITNESS _____

LOT 1433

PLAN OF SUBDIVISION
OF PART OF LOT 1433
& LOT 7-DL. 1433 PLAN 7867
CARIBOO DIST.
Scale: 200ft. = 1 in.

Bearings are astronomic derived from survey of ground. Plan No 7867; Plan No 8010; Plan No 1433.

Old iron stakes shown. • DIP
Iron stakes set shown. • IP
Wood posts shown. ○

Inspected 14 Mar. 1958
J. J. Campbell
B.C.S.
Re-inspected 2 Feb. 1959
J. J. Campbell
B.C.S.

J. J. Campbell of city of Prince George a British Columbia surveyor make oath and say that I was present at and did personally supervise the survey represented by this plan and that the survey and plan are correct. The said survey was completed on the 20th day of Aug. 1957.
J. J. Campbell
This 20th day of Aug. 1957