

PLAN OF SUBDIVISION

OF PART OF BLOCK "A" PLAN #6366

S.W. 1/4 DISTRICT LOT 4039 - CARIBOO DISTRICT BRITISH COLUMBIA


D.A. DUFFY, B.C.L.S. - 1958 - SCALE: 1" = 100'

NOTE: Bearings are astronomic and are derived from the South Boundary of LOT 1, PLAN 8420

PLAN NO. 9553

DEPOSITED IN THE LAND REGISTRY
OFFICE AT KAMLOOPS, B.C. THIS 19th
DAY OF MARCH, 1959 A.D.

[Signature]
REGISTRAR

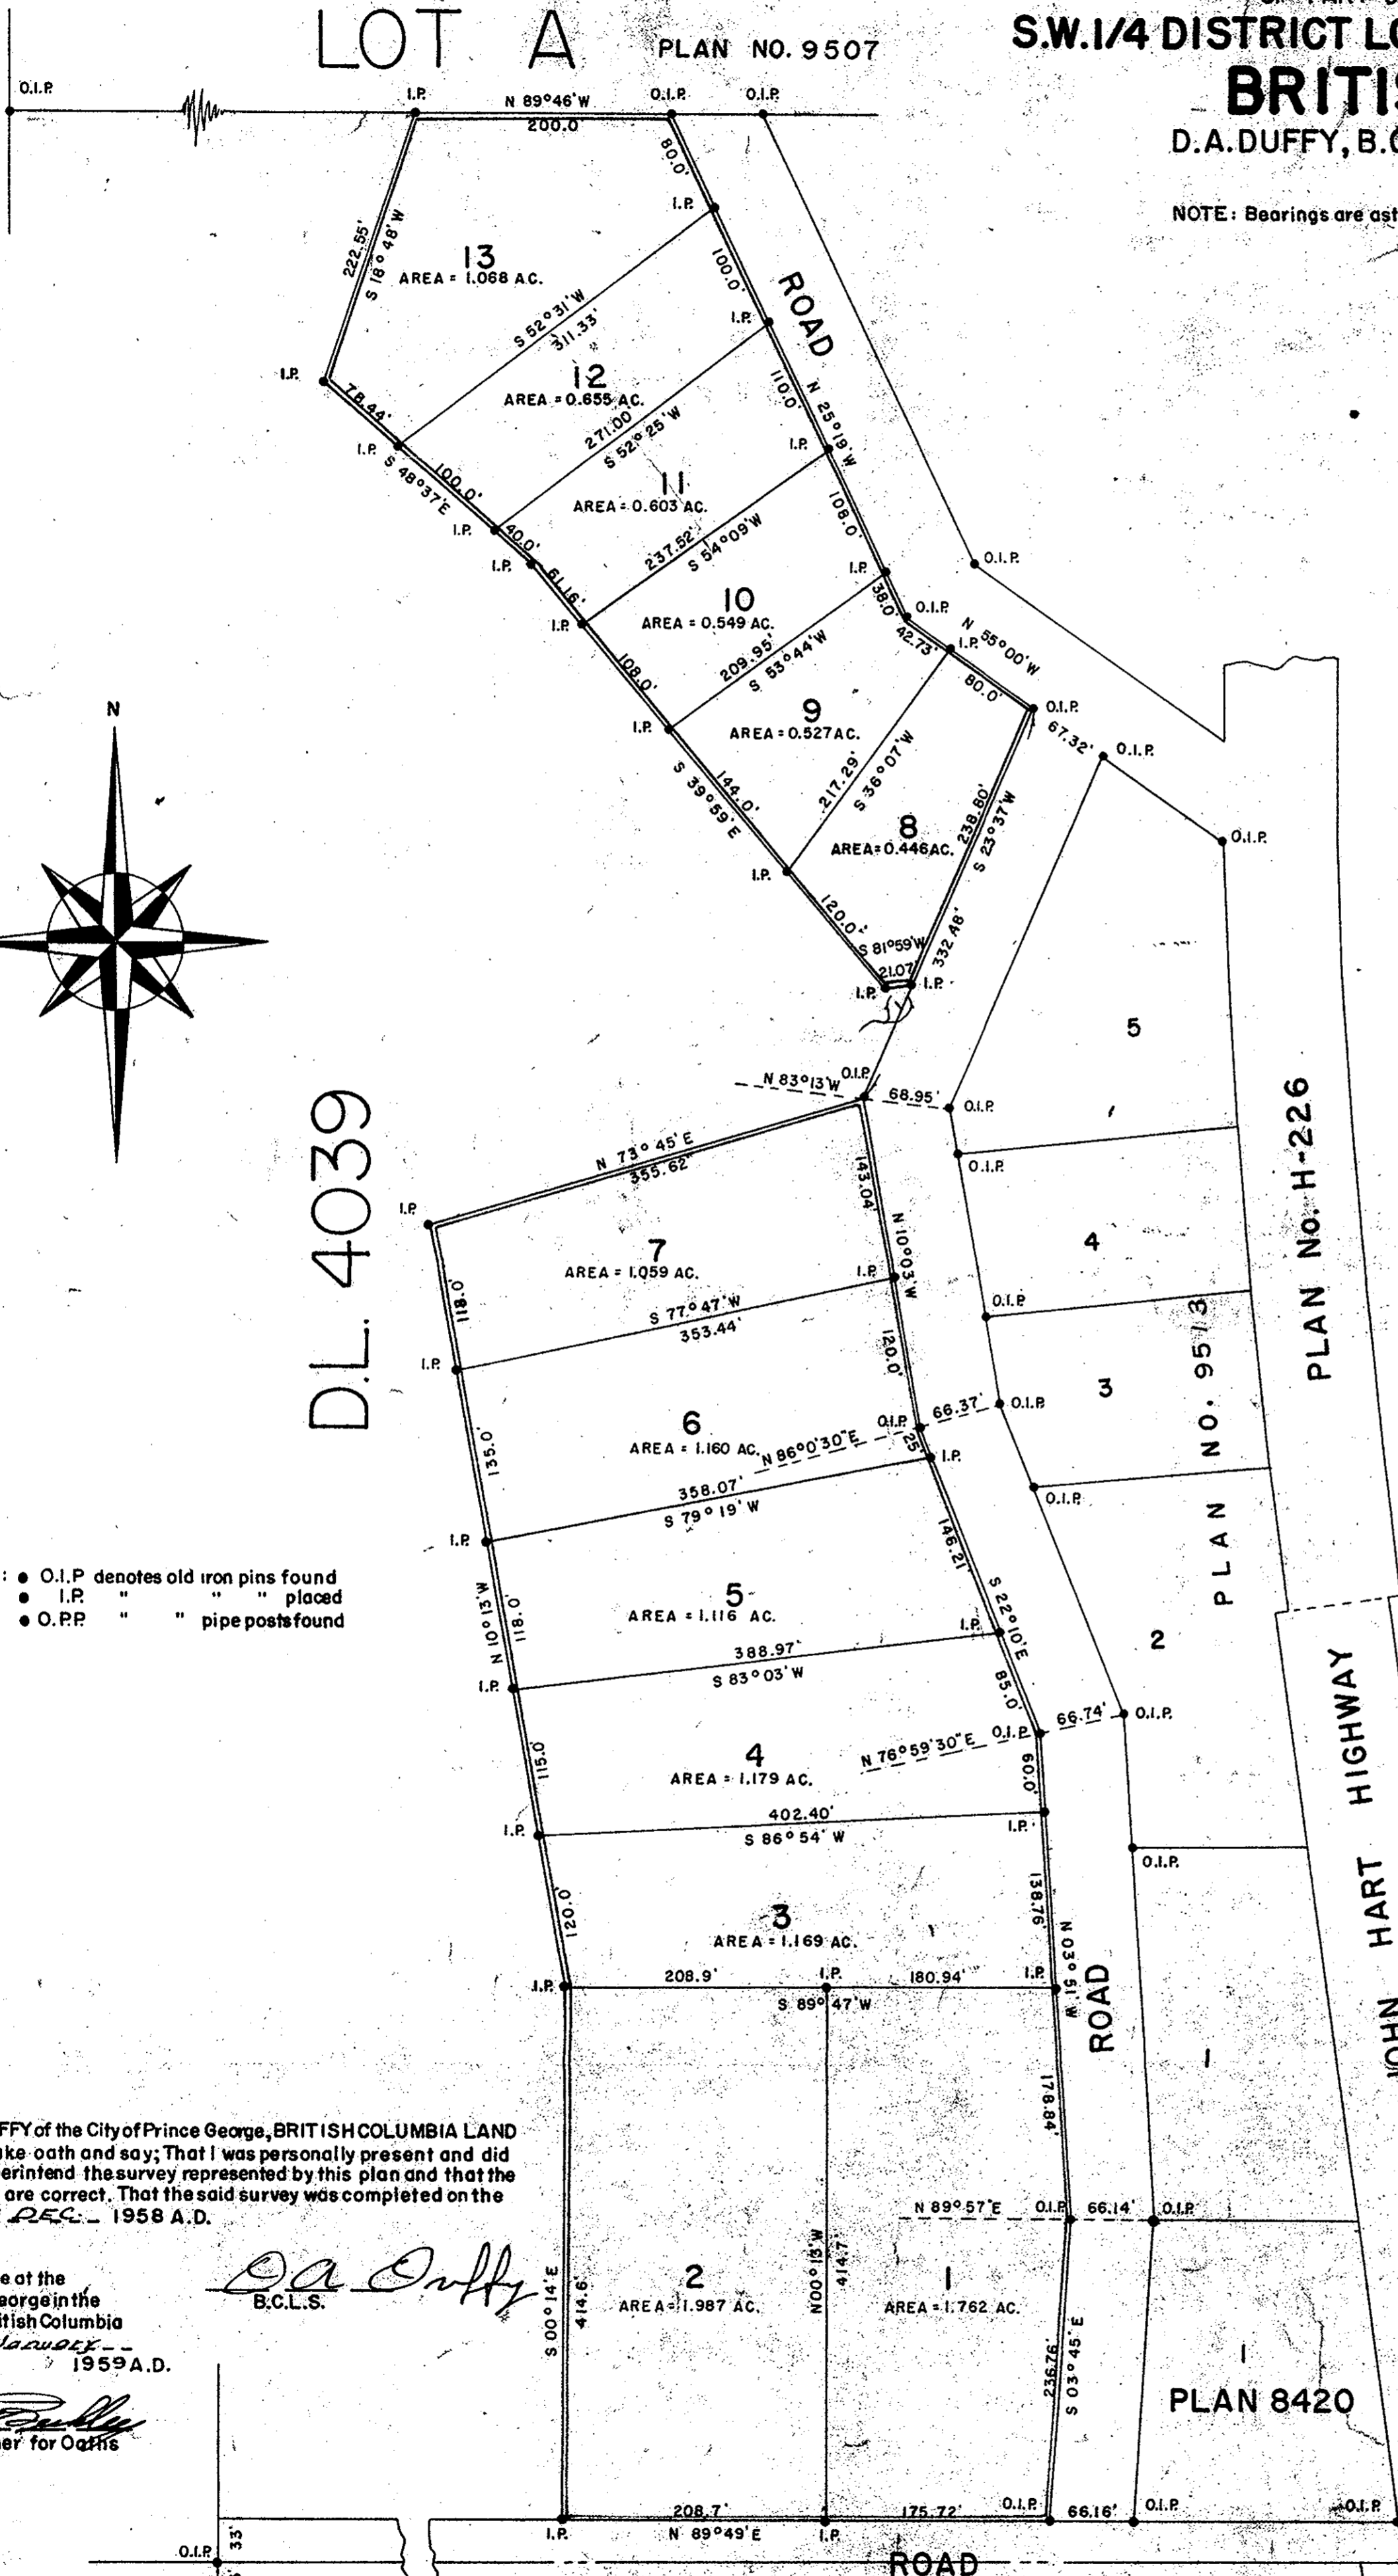

D.L. 4039

D.L. 4039

LEGEND: ● O.I.P. denotes old iron pins found
● I.P. " " " placed
● O.P.P. " " " pipe posts found

I, DONALD A. DUFFY of the City of Prince George, BRITISH COLUMBIA LAND SURVEYOR make oath and say; That I was personally present and did personally superintend the survey represented by this plan and that the survey and plan are correct. That the said survey was completed on the 19th day of FEB. 1958 A.D.

Sworn before me at the
City of Prince George in the
Province of British Columbia
This 22nd day of JANUARY
1959 A.D.

[Signature]
A Commissioner for Oaths

[Signature]
D.A. Duffy
B.C.L.S.

OWNER: *[Signature]*

WITNESS: *[Signature]*

PLAN 8420

APPROVED UNDER THE LAND REGISTRY ACT
THIS 26 DAY OF FEBRUARY, 1959 AD

[Signature]
APPROVING OFFICER, DEPT. OF HIGHWAYS

D.L. 4040

1959/12/3558