


PLAN OF SUBDIVISION

OF PART OF THE E 1/2 OF THE S 1/2 OF THE FRAC. S.E. 1/4
OF DISTRICT LOT 2003
CARIBOO DIST. BRITISH COLUMBIA

PLAN NO. 9567
Deposited in the Land Registry Office of
Kamloops this 26th day of MARCH 1959
[Signature]
Deputy Registrar

- OP Denotes an old wood post found on this Survey
 - OIP Denotes an old iron post found on this Survey
 - OPP Denotes an old standard pipe post found on this Survey
 - IP Denotes a iron post set on this Survey
- Bearings are astronomic, derived from the West bdy of DL 2003

SCALE 1"=200'

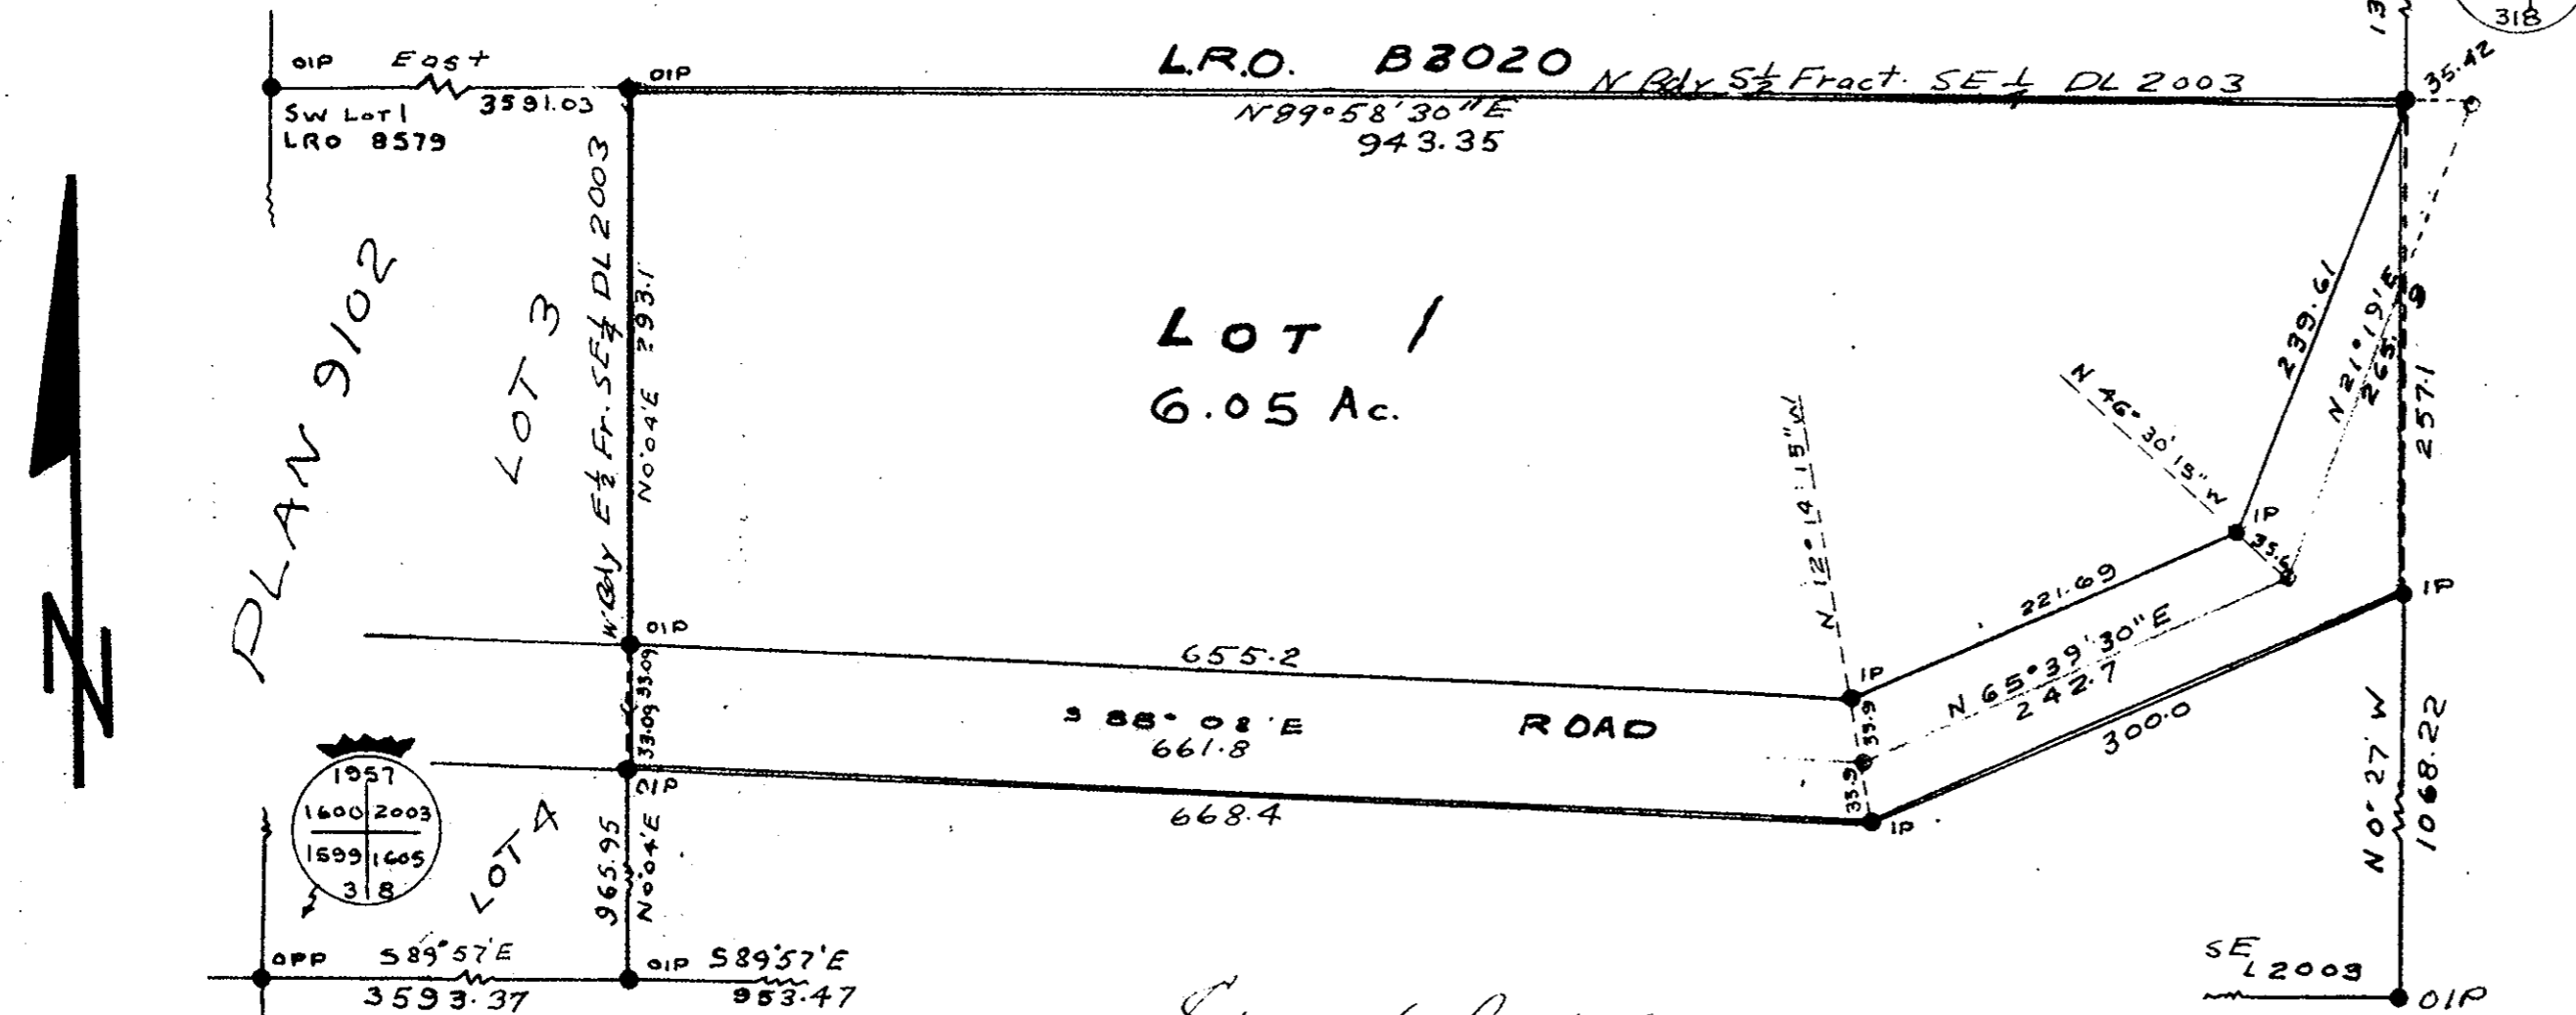

[Signature]
Signature of Registered Owner

[Signature]
Witness to Signature of Registered Owner

I, F.P. Burden, of the city of Prince George, a British Columbia Land Surveyor, make oath, and say that I was present at, and personally superintend the survey represented by this plan, and that the survey and plan are correct. The said survey was completed on the 15th day of February 1958

Sworn before me, this 21st day of Feb. 1958
[Signature]
A Commissioner for taking affidavits
within the Province of British Columbia

[Signature]
B. C. L.S.

Approved under the Land Registry Act
this 24th day of OCTOBER 1958

[Signature]
Approving Officer, Dept. of Highways
REAPPROVED
[Signature]
APPROVING OFFICER
DEPT. OF HIGHWAYS
FEBRUARY 16, 1959