

PLAN OF SUBDIVISION OF PART OF N. E. 1/4 OF DL 4046

CARIBOO DISTRICT, BRITISH COLUMBIA

SCALE 1" = 100'

K19 16

PLAN NO 9572
DEPOSITED IN THE LAND REGISTRY
OFFICE AT KAMLOOPS THIS 26th
DAY OF MARCH 1959

Deputy Registrar
REGISTRAR

- O.I.P. DENOTES AN OLD IRON POST FOUND ON THIS SURVEY.
 - O.P.P. DENOTES AN OLD STANDARD PIPE POST FOUND ON THIS SURVEY.
 - I.P. DENOTES A IRON POST SET ON THIS SURVEY.
- BEARINGS ARE ASTRONOMIC, DERIVED FROM,
L.R.O. PLAN H226 HART HIGHWAY.




DL 4046

H. R. Wilson

SIGNATURE OF REGISTERED OWNER

James S. Mills

WITNESS TO SIGNATURE OF REGISTERED OWNER

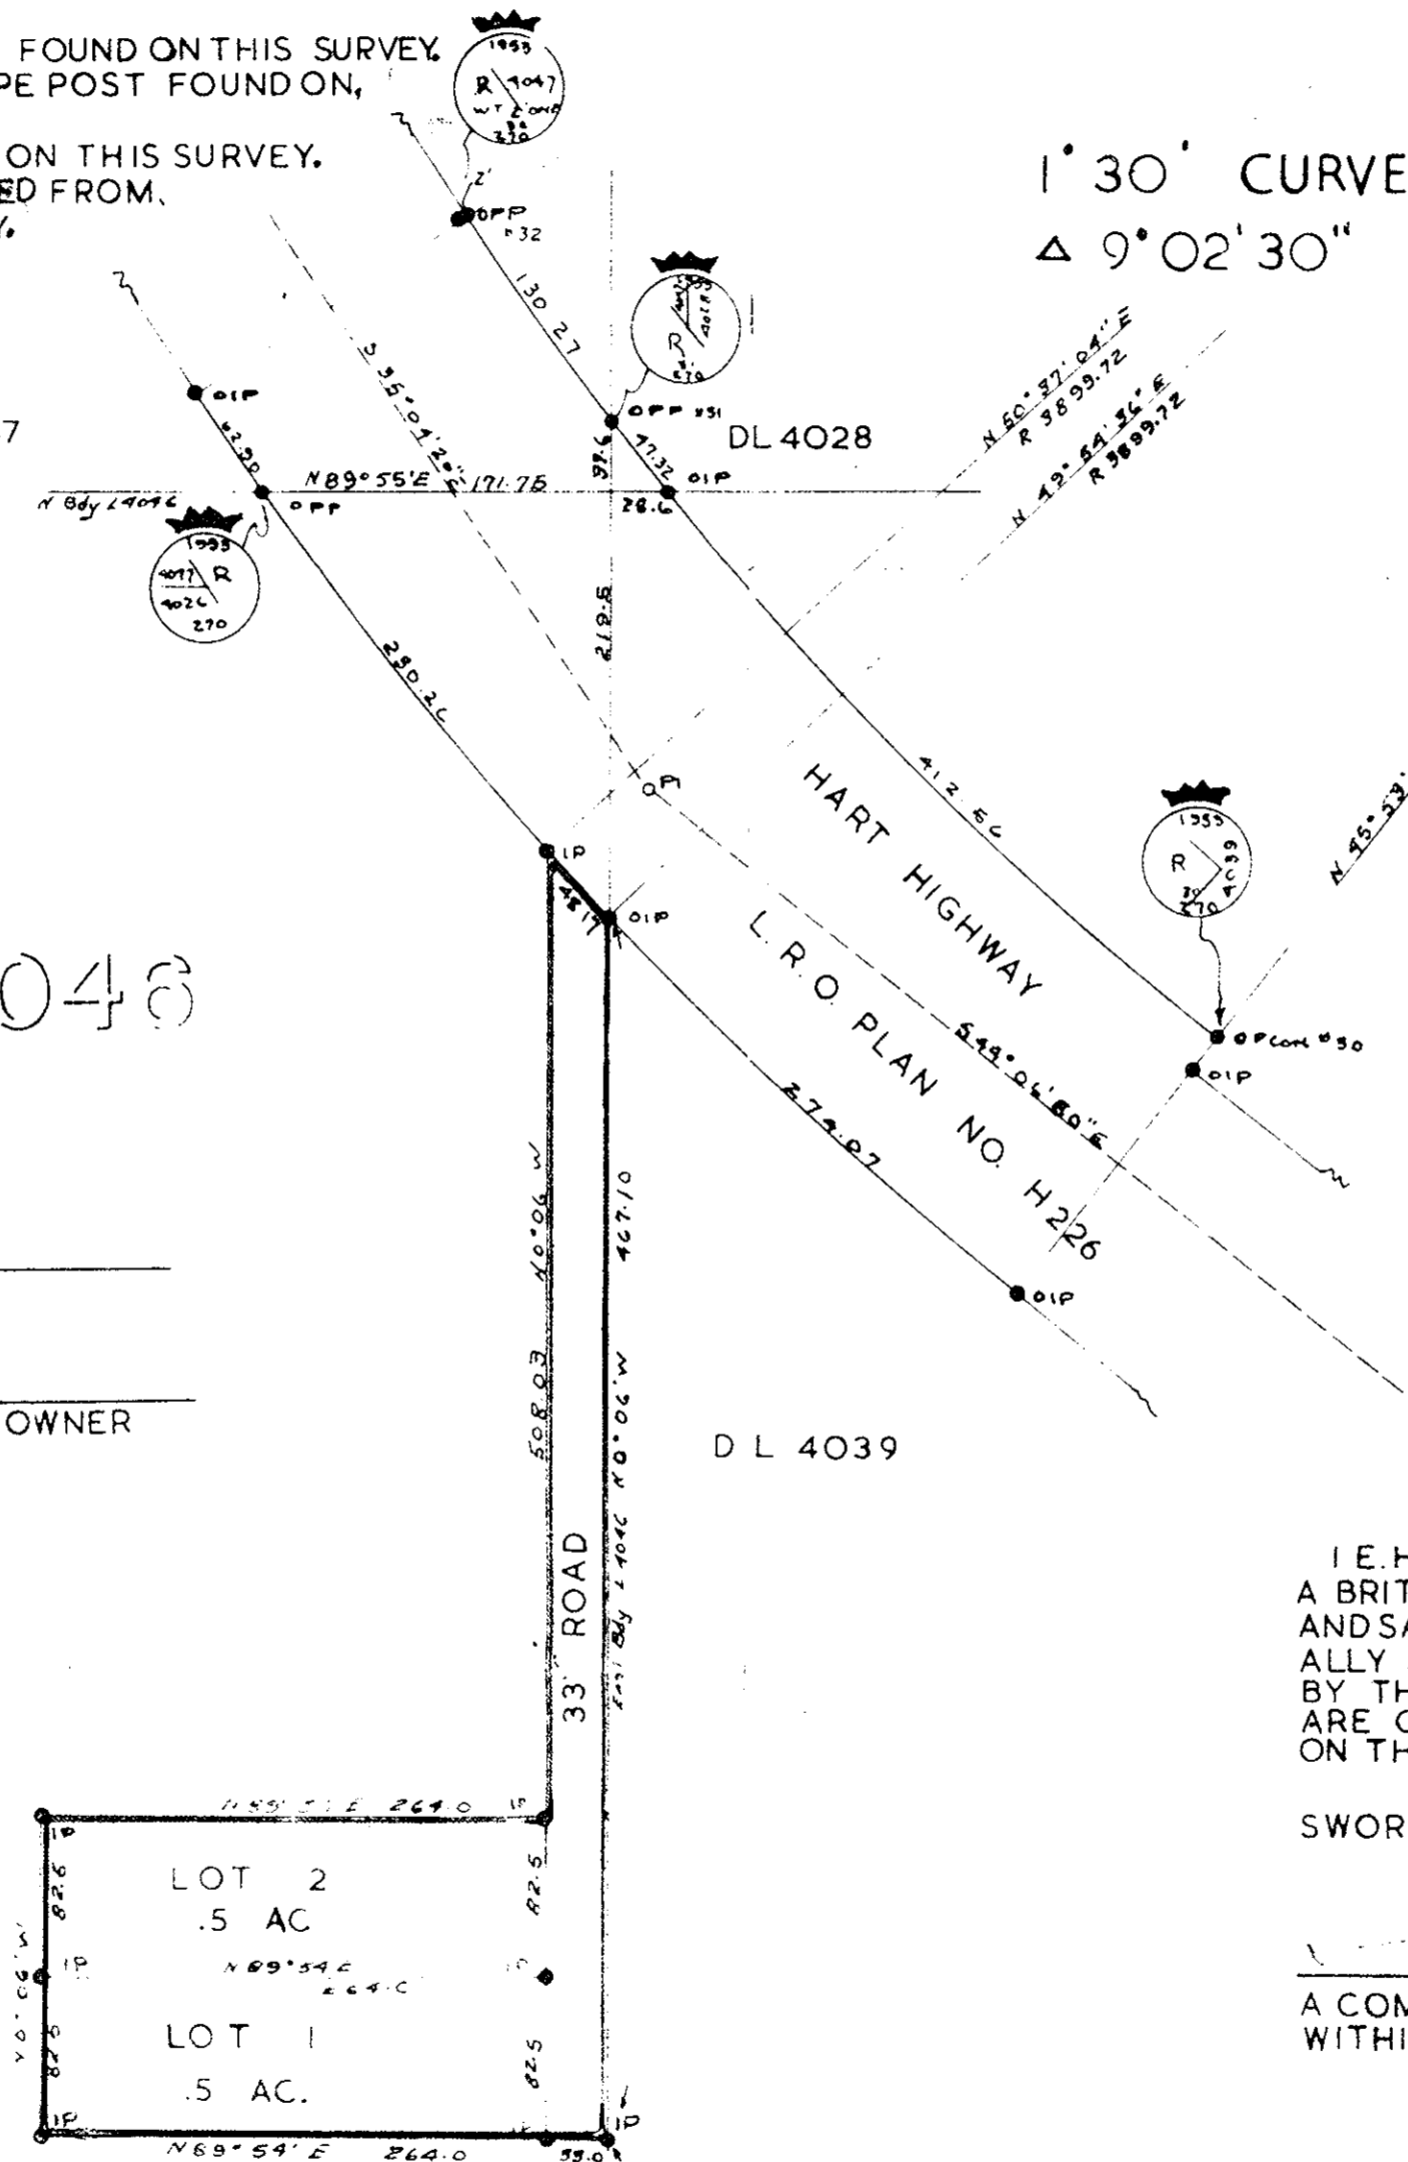

I E. H. BURDEN, OF THE CITY OF PRINCE GEORGE, A BRITISH COLUMBIA LANDSURVEYOR MAKE OATH, AND SAY THAT I WAS PRESENT AT, AND DID PERSONALLY SUPERINTEND THE SURVEY REPRESENTED BY THIS PLAN, AND THAT THE SURVEY AND PLAN ARE CORRECT. THE SAID SURVEY WAS COMPLETED ON THE 17 DAY OF NOVEMBER 1958

SWORN BEFORE ME, THIS 18 DAY OF November 1958

E. H. Burden
A COMMISSIONER FOR TAKING AFFIDAVITS
WITHIN THE PROVINCE OF BRITISH COLUMBIA

E. H. Burden
B. C. L. S.

APPROVED UNDER THE LAND REGISTRY ACT THIS 26 DAY OF JANUARY 1959

H. S. Niand
APPROVING OFFICER DEPT. OF HIGHWAYS

1980/1268552