

PLAN OF SUBDIVISION
 OF LOT 10 - PLAN 8882
SW 1/4 LOT 4031 - CARIBOO DISTRICT
BRITISH COLUMBIA

D.A. DUFFY, B.C.L.S.

1958

SCALE: 1" = 100'

Plotted (JW)

PLAN NO. 9584

DEPOSITED IN THE LAND REGISTRY
 OFFICE IN KAMLOOPS B.C. THIS
 31st DAY OF APRIL 1959.

Deputy REGISTRAR.

NOTE: Bearings are astronomic and are derived from the bearings shown on Plan 8882.
 LEGEND: ● O.I.P. denotes an iron post found in this survey.
 ● I.P. denotes an iron post planted in this survey.

I, DONALD A. DUFFY of the City of PRINCE GEORGE, British Columbia land surveyor, make oath and say that I was present at and did personally superintend the survey represented by this plan and that the survey and plan are correct. The said survey was completed on the 15th day of November 1958.

Sworn before me this *D.A. Duffy*
 17th day of February 1959 B.C.L.S.

[Signature]
 A Commissioner for taking Affidavits in the Province of British Columbia.

Approved under the Land Registry Act
 this 10th day of MARCH 1959.


A.J. Bowering
 Approving officer, Dept. of Highways.

Mr. Dariusz Parche


Guy Parche
 Registered Owners.

D.A. Duffy
 Witness to Owners signature.

NORTH

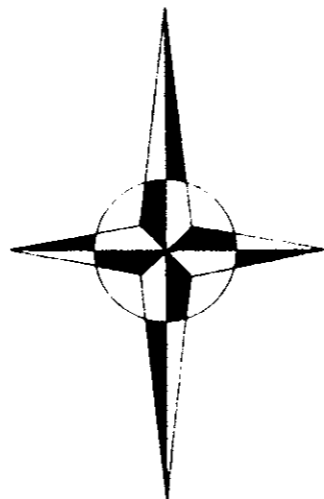

S.W. 1/4 LOT 4031

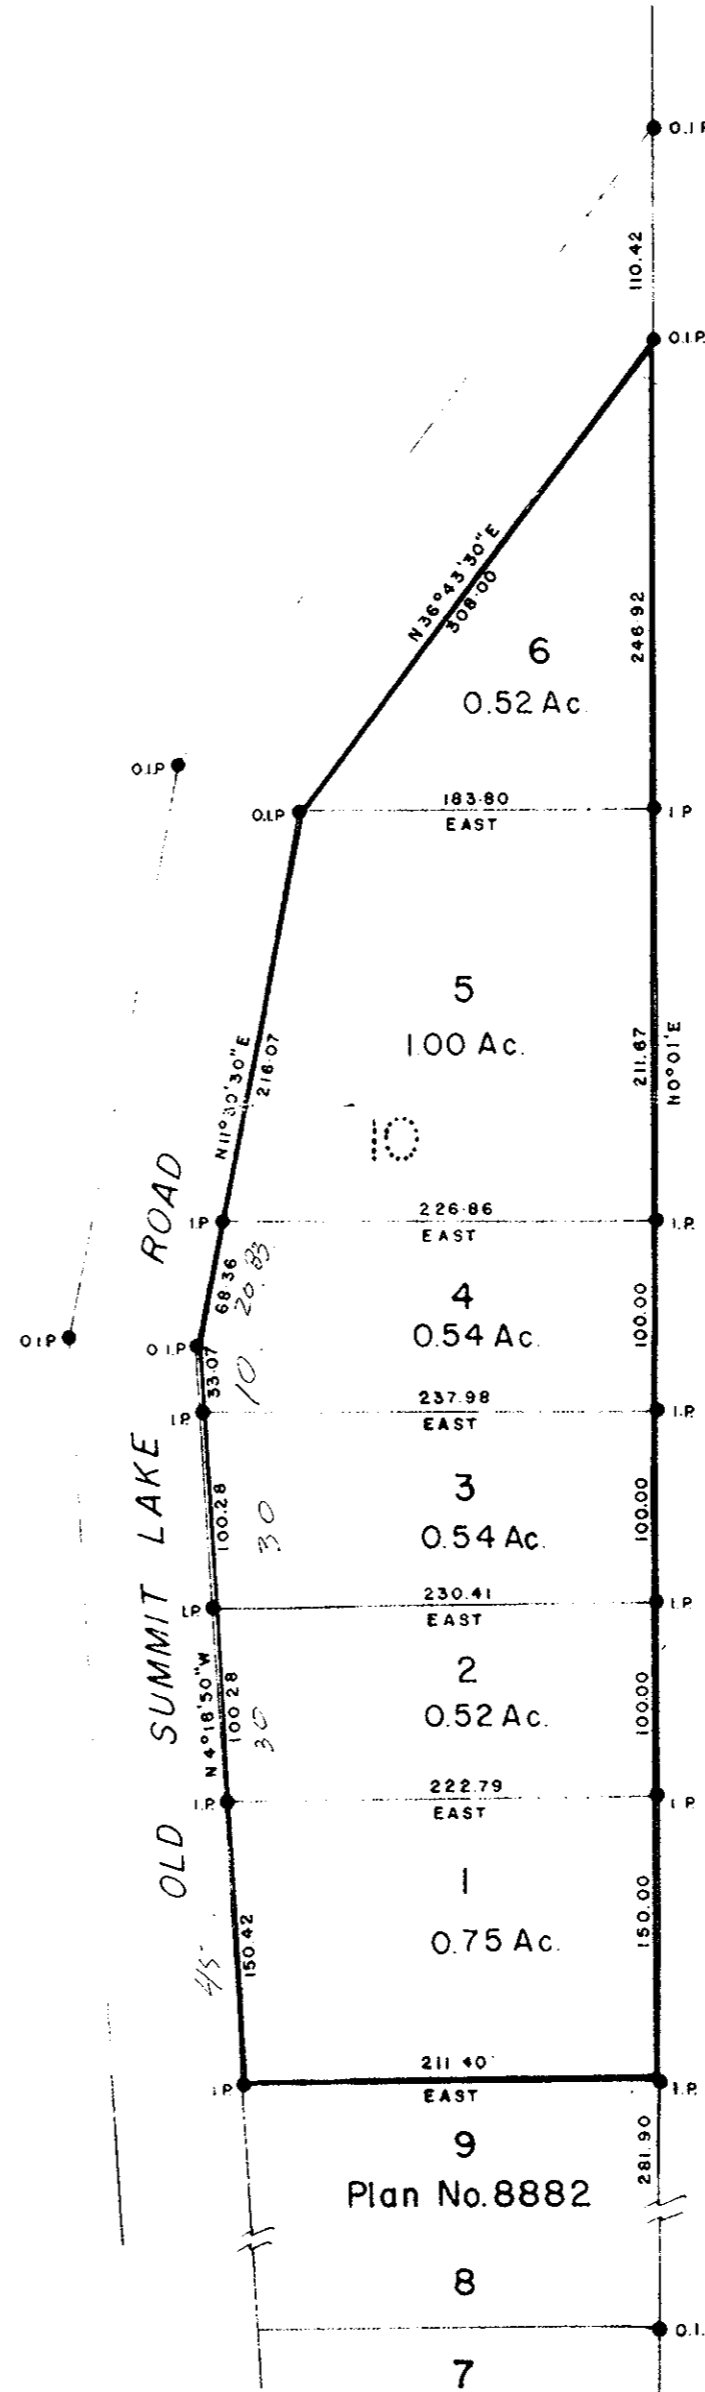

S.E. 1/4 LOT 4031