

PLAN OF SUBDIVISION OF BLKS 61 AND 62, PLAN 1329

~~AND OF PART OF BLK 75, PLAN 873~~

DL 4377

CARIBOO DISTRICT - BRITISH COLUMBIA.

SCALE: 1" = 100'

PLAN No. 9658 ✓

Deposited in the Land Registry Office at Kamloops.
this 7th day of MAY 1959

[Signature]
Registrar.

- IP Denotes an iron pin set on this survey.
- oIP Denotes an iron pin found on this survey.
- OP Denotes a wood post found on this survey.


Bearings are astronomic, derived from the North boundary of Blks 61 and 62, LRO Plan 1329.

I, F.P. BURDEN, of the City of Prince George, a British Columbia Land Surveyor,
make oath and say that I was present at and did personally superintend the
survey represented by this plan, and that the survey and plan are correct.
The said survey was completed on the 14th day of May, 1958.

Sworn before me at Prince George
this 16th day of May, 1958

[Signature: F.P. Burden]
BCLS

[Signature: Commissioner]
A Commissioner for Taking Affidavits within
British Columbia.

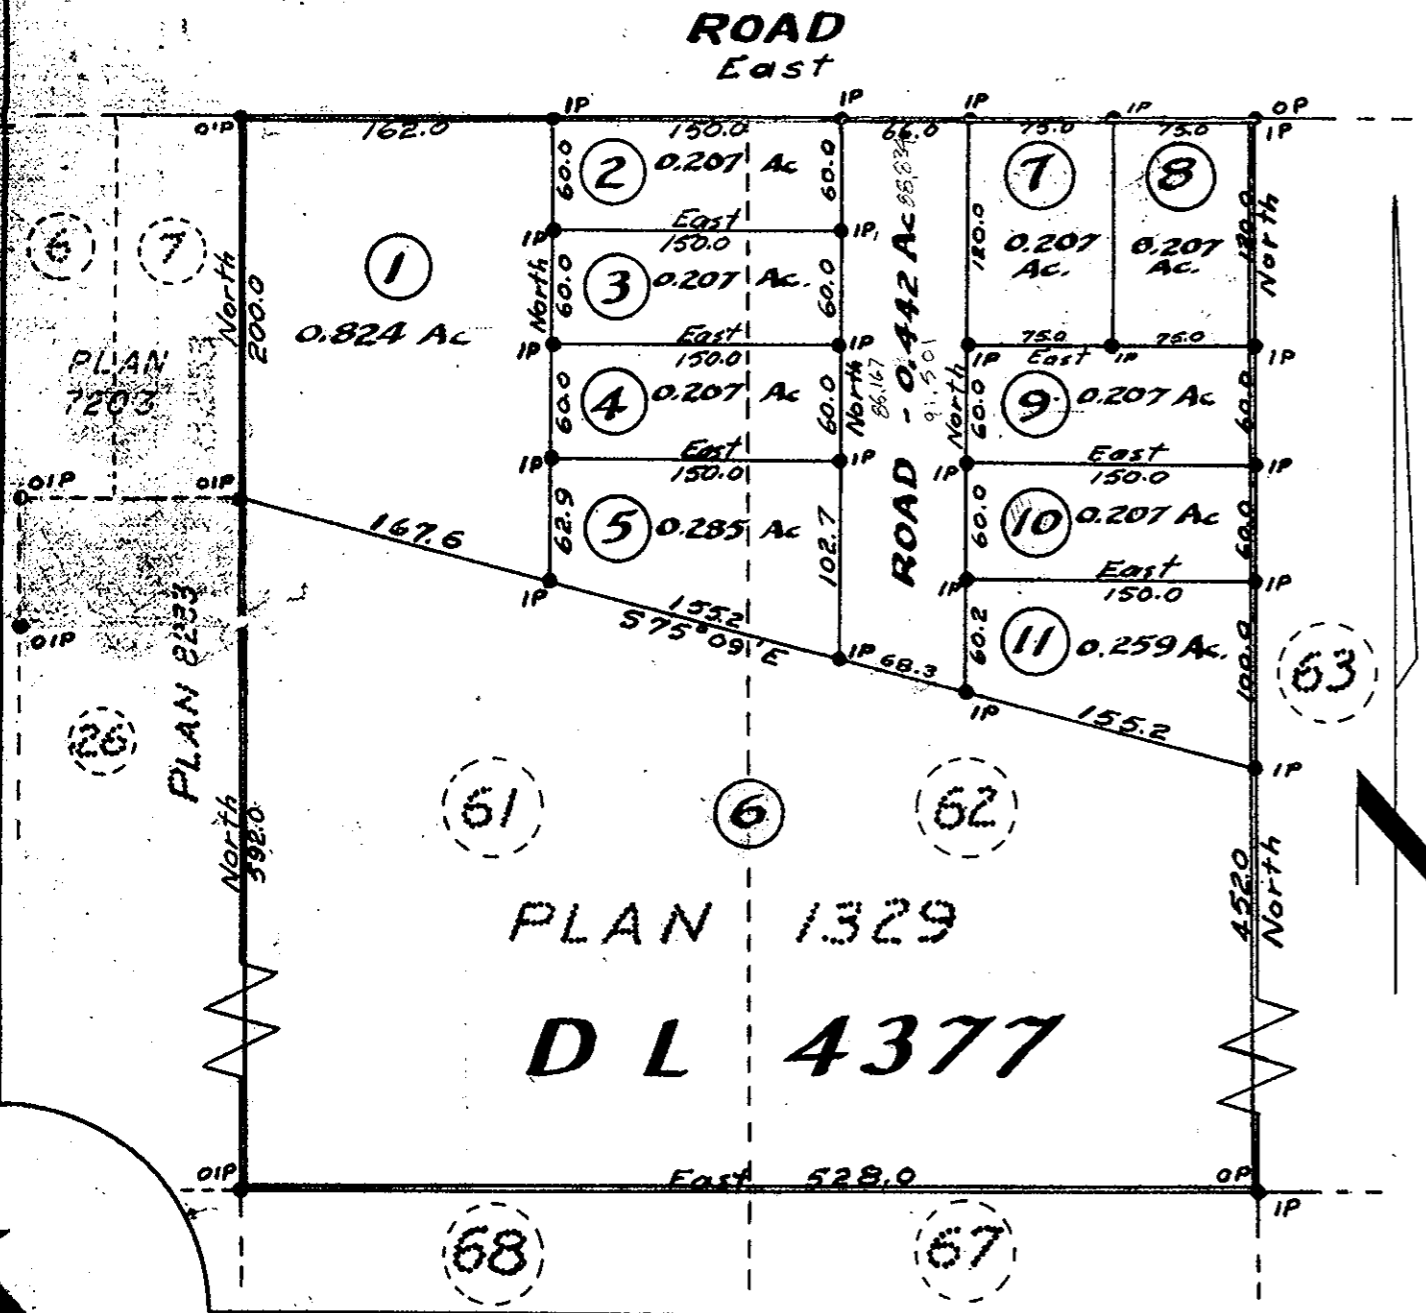

60
150
300
60
360

[Signature: Laverne Dale]

[Signature: Bernard S. Carter]
Signatures of Registered Owners.

[Signature: Witness]
Witness to signature of Registered Owners.

Approved under the Land Registry Act
this 5th day of FEBRUARY 1959

[Signature: Approving Officer]
Approving Officer, Dept. of Highways.

1959/12/23/01