

Approved under the
Land Registry Act 1953
10th day of April 1959

L. 9265

Approving Officer
City of Prince George


Plan of Subdivision of Lot 8177 Cariboo Dist.

Scale: 200ft. = 1 in.

Plan No 9711

Deposited in the Land
Registry Office at Prince
George on the 14th day of June 1959

[Signature]
Registrar

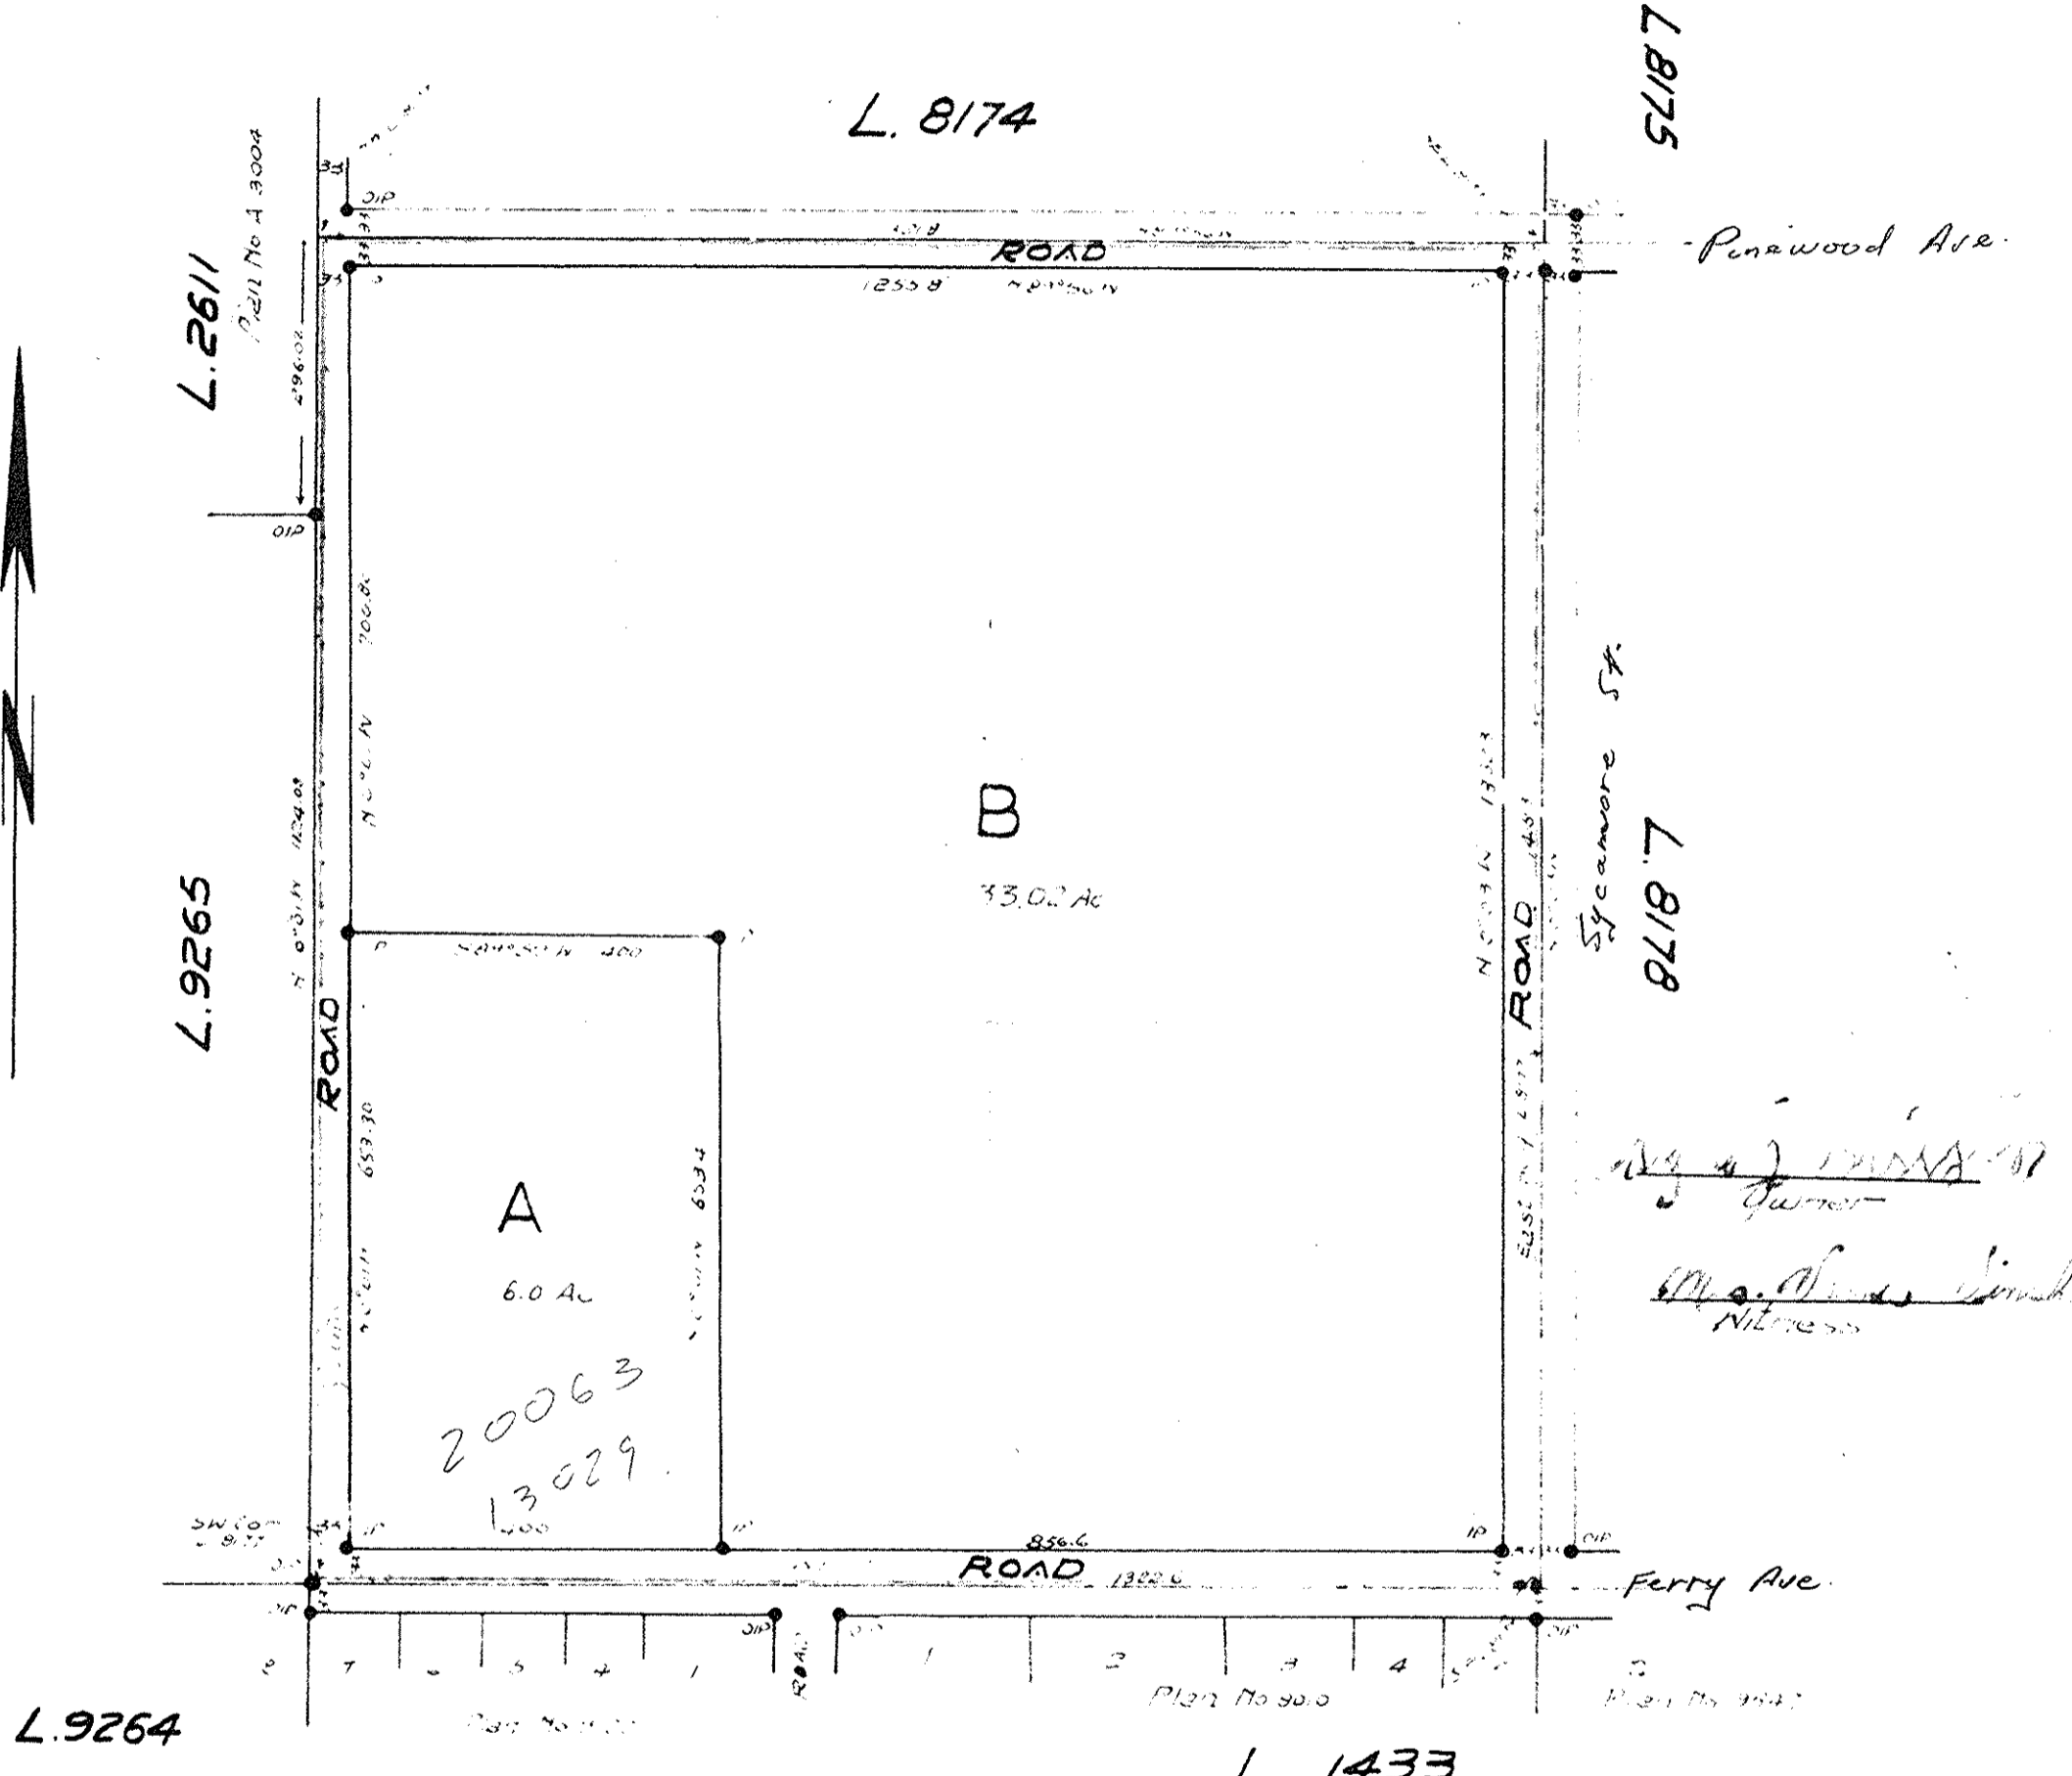

[Signature]
Owner
[Signature]
Witness

Bearings and distances
derived North from Lot 8177
Plan No 9000 & East boundary
of Lot 8177 from Sycamore St.
to Lot 8177 & 1433

Iron spikes shown ● OP
Iron spikes not shown ● IP

I, J. F. Cameron of the City of Prince George a
British Columbia Land Surveyor do hereby
say that I was present at and did personally
superintend the survey represented by this
plan and that the same was completed on
the 5th day of April 1959
Witness my hand
this 14th day of June 1959

[Signature]
Commissioner for Lands and
Mines of B.C.