


Approved under the Land Registry Act  
 this 27<sup>th</sup> day of MAY 1958  
 1959

*H. Niara*  
 Approving Officer  
 Dept. of Highways.

Plan No. 9821  
 Deposited in the Land Registry  
 office at Kamloops B.C. this 21<sup>ST</sup>  
 day of JULY 1959

*[Signature]*  
 Registrar

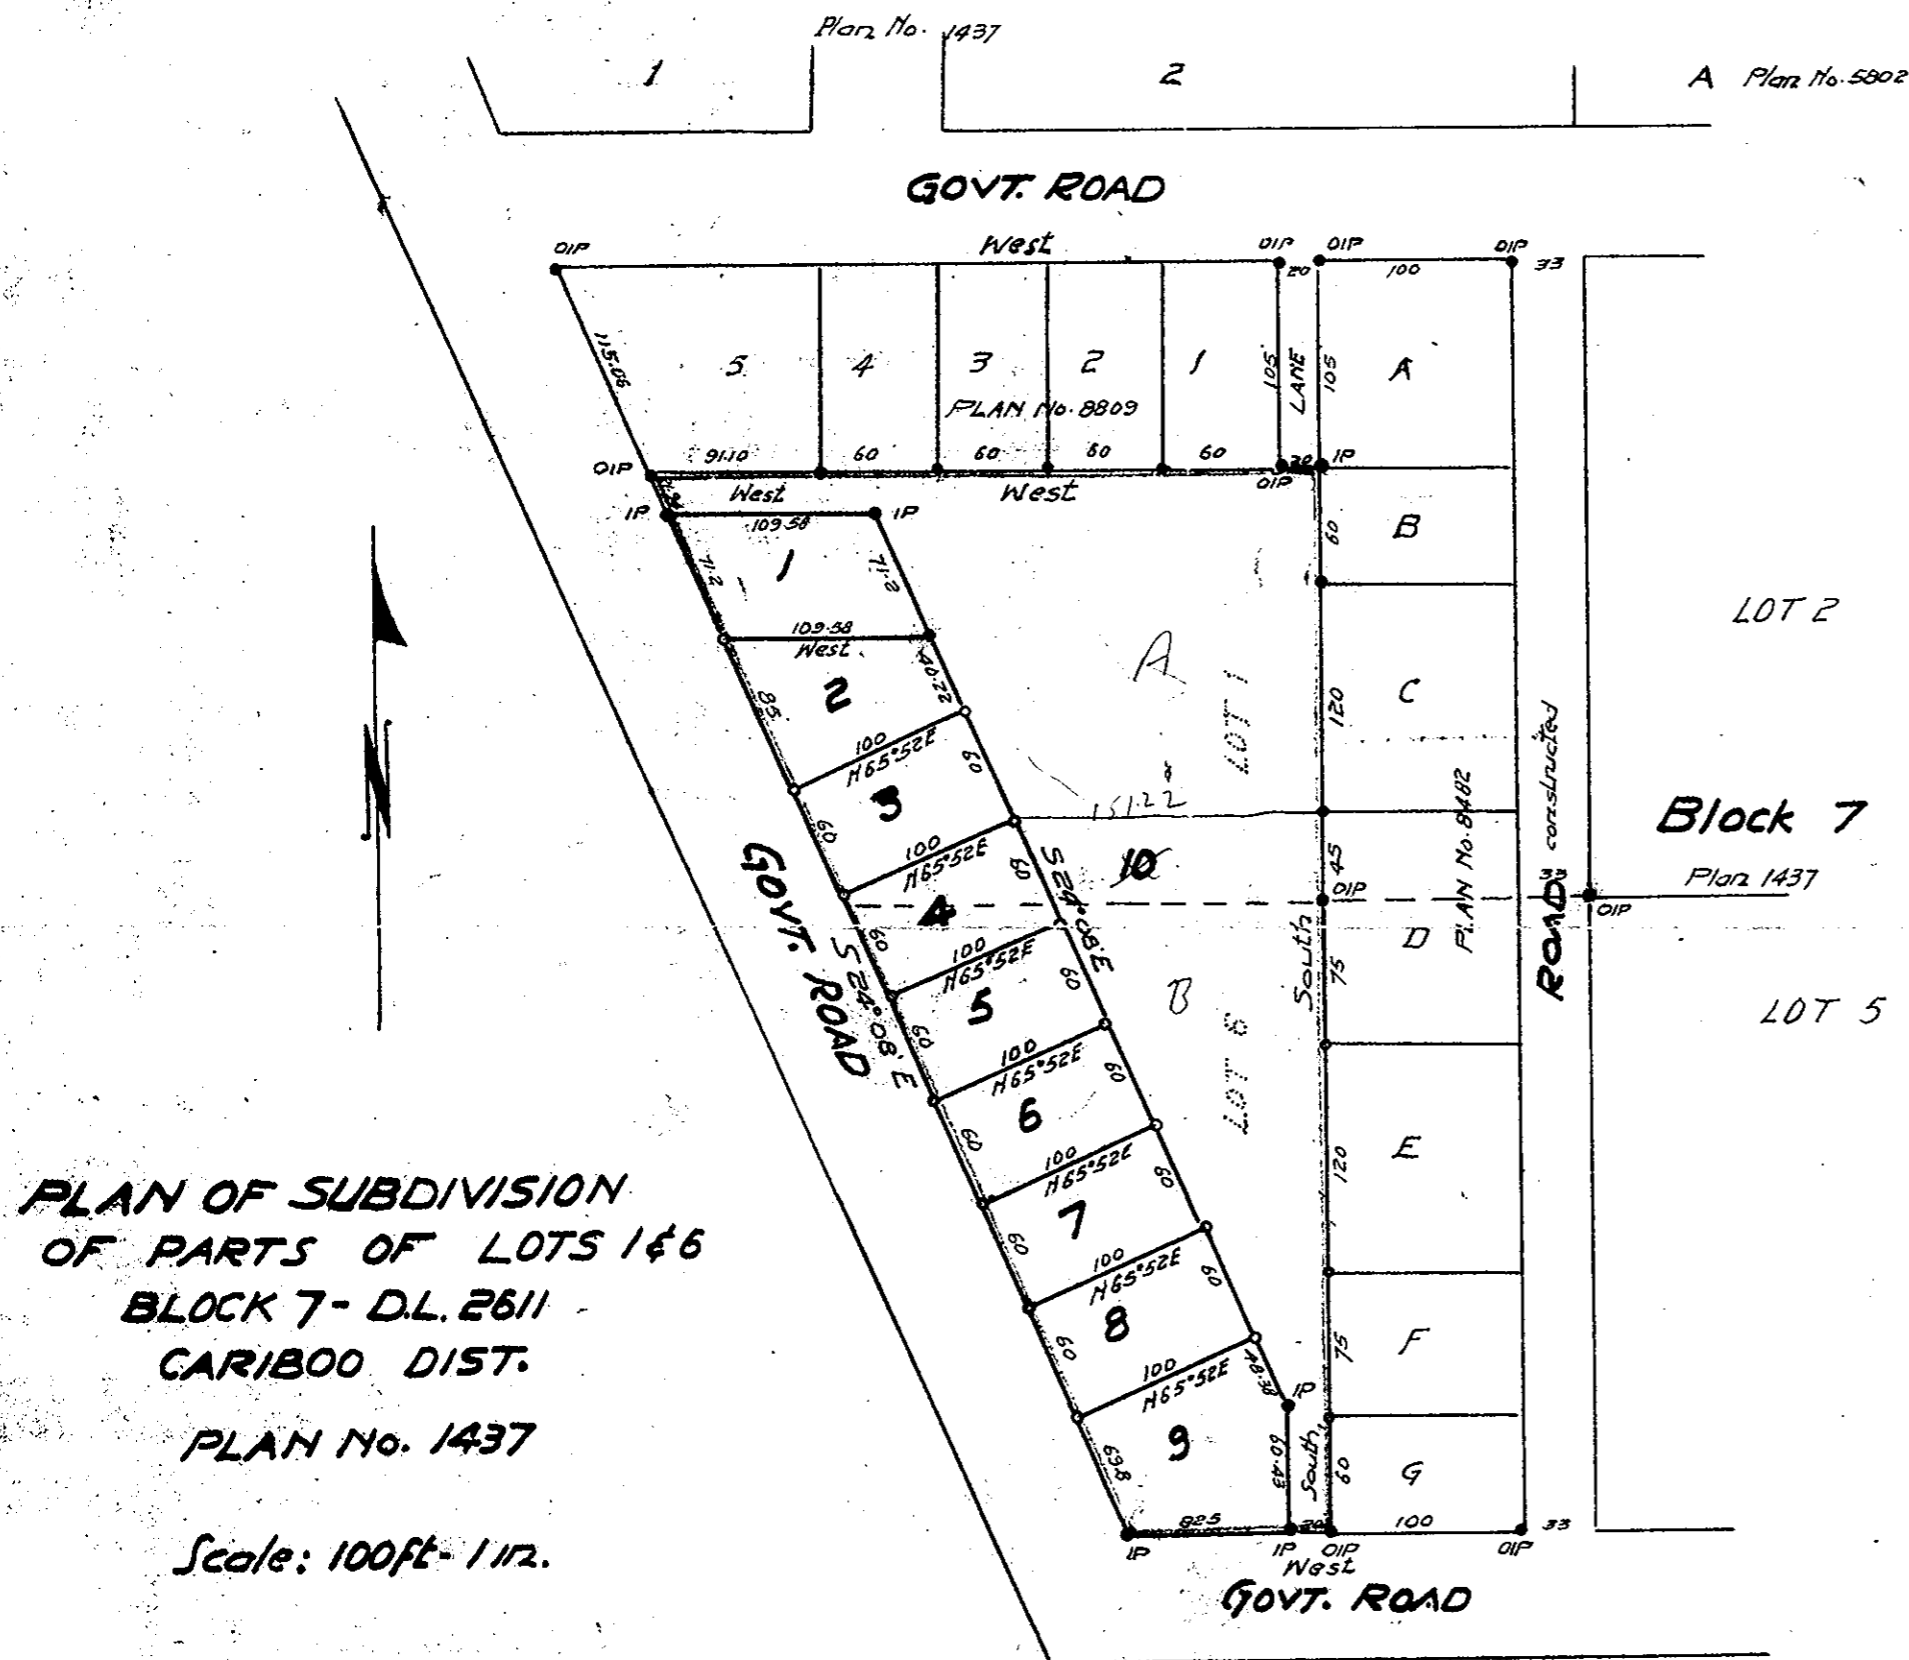

**PLAN OF SUBDIVISION  
 OF PARTS OF LOTS 1 & 6  
 BLOCK 7 - D.L. 2611  
 CARIBOO DIST.**

PLAN No. 1437

Scale: 100ft. = 1 in.

Bearings are astronomic derived  
 from South bay Plan No. 8809 and  
 West bay Plan No. 8402.

Old iron stakes shown  
 Iron stakes set shown  
 White painted wood stakes shown

OIP  
 IP

*John Weber*  
 OWNER

*Alfred J. Caldwell*  
 WITNESS

I, J.O.F. Campbell of city of Prince George a British  
 Columbia land surveyor make oath and say that  
 I was present at and did personally superintend  
 the survey represented by this plan and that the  
 survey and plan are correct. The said survey  
 was completed on the 21<sup>st</sup> day of October 1958  
 Sworn before me  
 this 22<sup>d</sup> day of Oct. 1958 *J.O.F. Campbell*

*[Signature]*  
 Commissioner for Taking Affidavits  
 within Province of B.C.

1437/1783710