


**PLAN OF SUBDIVISION  
OF PART OF  
DISTRICT LOT 1544  
CARIBOO DIST. BRITISH COLUMBIA**

PLAN NO. 9868  
 DEPARTMENT OF LANDS AND SURVEY  
 VICTORIA, B.C.  
 1958

**SCALE 1" = 100'**

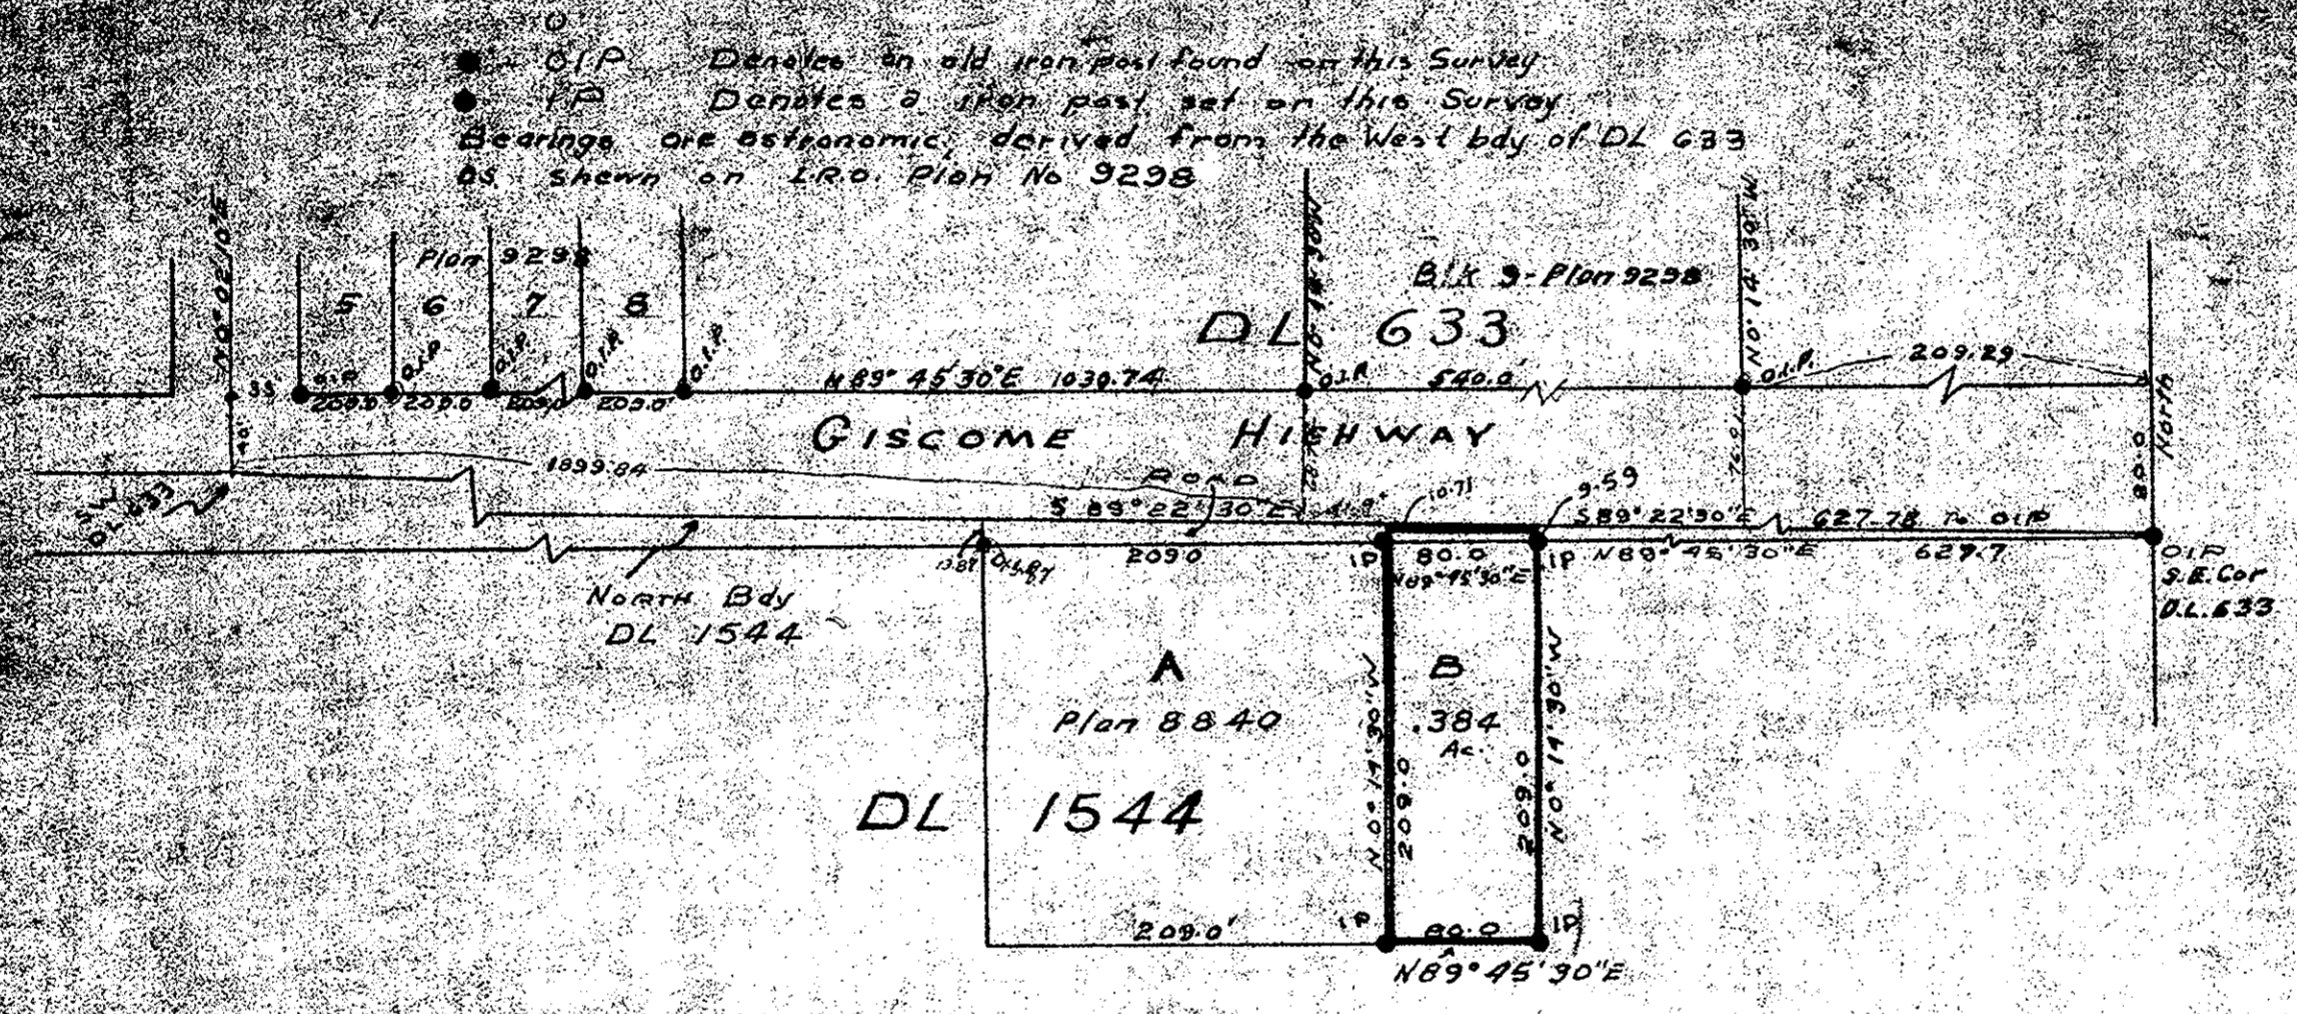

• O.I.P. Denotes an old iron post found on this Survey.  
 • I.P. Denotes a iron post set on this Survey.  
 Bearings are astronomic, derived from the West bdy of DL 633  
 as shown on I.R.O. Plan No 9298

I, E.H. Burden, of the city of Prince George, a British Columbia Land Surveyor, make oath, and say that I was present at, and personally superintend the survey represented by this plan, and that the survey and plan are correct. The said survey was completed on the 10<sup>th</sup> day of May 1958.

Sworn before me, this 10<sup>th</sup> day of May 1958  
 \_\_\_\_\_  
 A Commissioner for taking affidavits  
 within the Province of British Columbia

E.H. Burden  
 B.C.L.S.

Inspected this 14<sup>th</sup> day of October  
 \_\_\_\_\_  
 B.C.L.S.

Inspected April 27<sup>th</sup> 1959  
 \_\_\_\_\_

Approved under the Land Registry Act  
 this 5<sup>th</sup> day of NOVEMBER 1958

W. J. Powering  
 Approving Officer, Dept. of Highways

Frieda C. Schlott  
Stephan Schlott  
 Signature of Registered Owner's

Charles D. S. Mill  
 Witness to Signature of Registered Owner's

Reapproved this 2<sup>ND</sup> day of JUNE 1959  
H. J. Niara  
 Approving Officer, Dept of Highways.

Westcoast Transmission Company Limited  
 By W. J. Powering  
 By Stephan Schlott

Montreal Trust Company  
 By Stephan Schlott  
 By Stephan Schlott