


Approved under the Land Registry Act this 27 day of MAY 1959

H. Niara
 Approving Officer
 Dept. of Highways

Plan of Subdivision
 of Blocks A & C
 of North 1/2 Lot 8182
 Cariboo Dist.
 Plan No. 9266
 Scale: 100ft. = 1 in.

Plan No 9871
 Deposited in the Land Registry Office at Kamloops B.C. this 31st day of JULY 1959

[Signature]
 Registrar

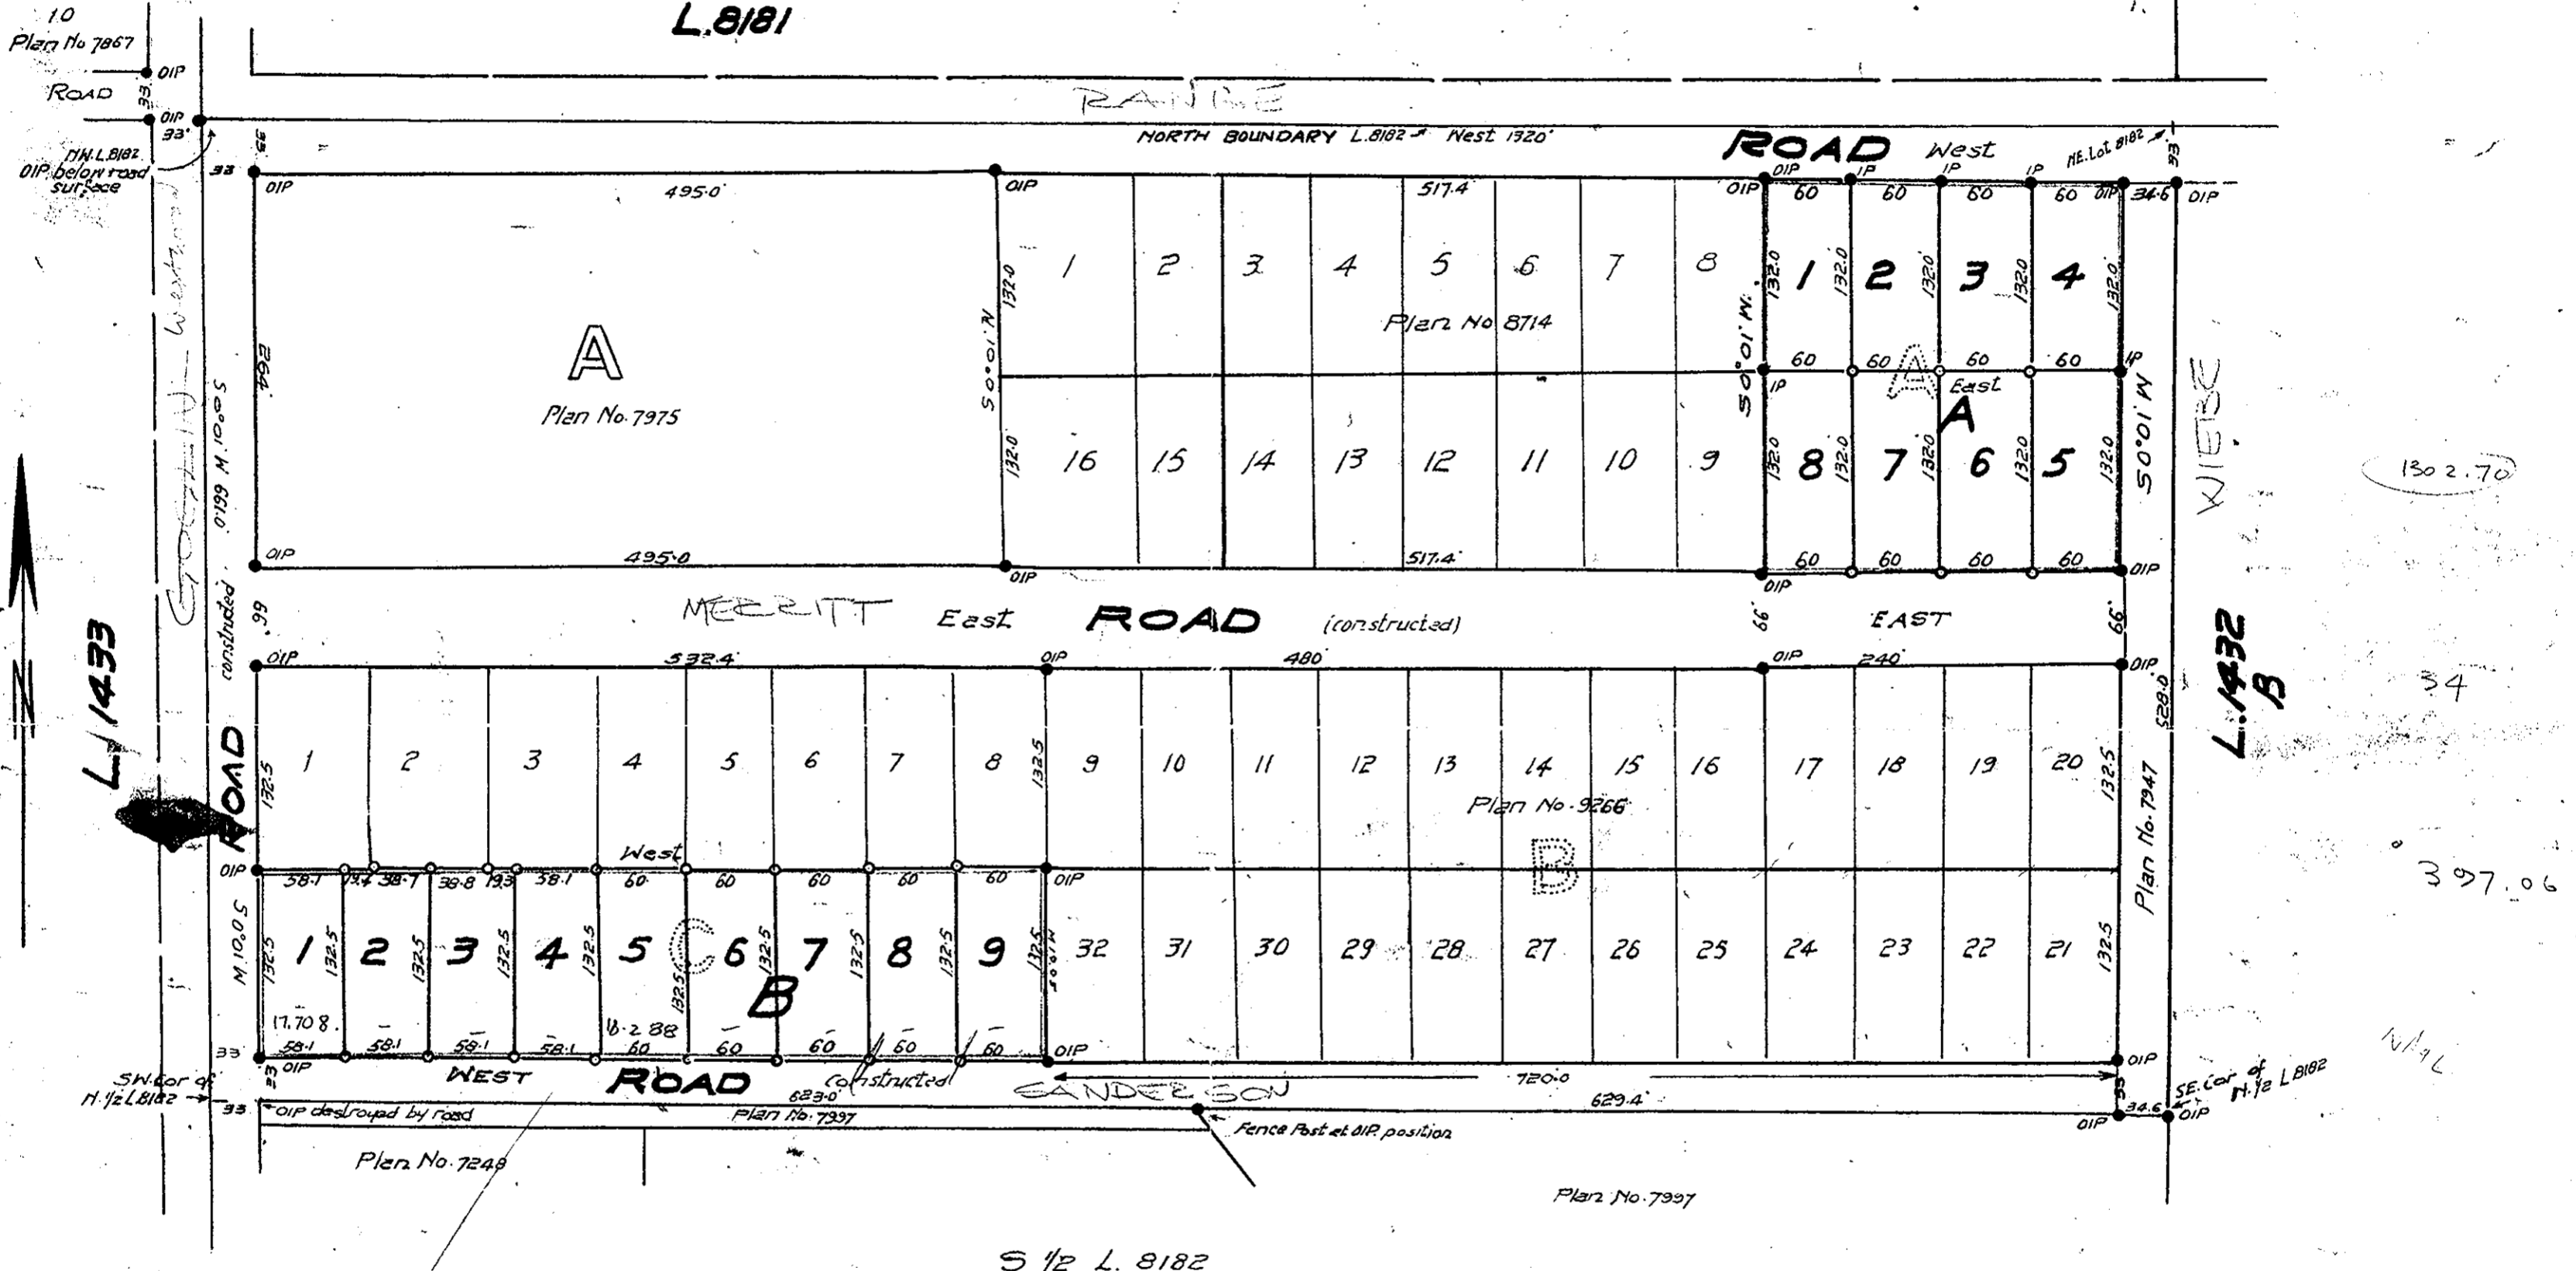

Archie H. Merritt
 OWNER

Archie Brown
 WITNESS

L. J. Merritt
 OWNER

W. Wiebe
 WITNESS

Bearings are astronomic derived boundaries of North half Lot 8182 previously established on ground by Dept. of Lands and field notes deposited in Dept. of Lands, Victoria B.C.

Old iron stakes shown ● OIP
 Iron stakes set shown ● IP
 White wooden posts shown ○

J. J. O. Campbell of city of Prince George a British Columbia land surveyor make oath and say that I was present at and did personally superintend the survey represented by the plan and that the survey and plan are correct. The said survey was completed on the 20th day of April, 1959.
 Sworn before me
 this 23rd day of April, 1959

[Signature]
 A Commissioner for taking affidavits
 within Prov. of B.C.

1480/1287551