

PLAN OF SUBDIVISION OF PART OF LOT 2013 — CARIBOO DISTRICT BRITISH COLUMBIA

F.R.BURDEN, B.C.L.S. 1958 SCALE: 1" = 200 FEET

PLAN NO. 9902

DEPOSITED IN THE LAND REGISTRY
OFFICE AT KAMLOOPS B.C. THIS
12 DAY OF AUGUST 1959 A.D.

[Signature]
REGISTRAR

NOTE: Bearings are astronomic and are derived from the West Boundary of Lot 2013.

LEGEND: ● P.P. denotes a standard pipe post placed in this survey.
● I.P. denotes a standard iron post placed in this survey.

D.L. 754



D.L. 2014

D.L. 2013

D.L. 1605

D.L. 2012

D.L. 2005

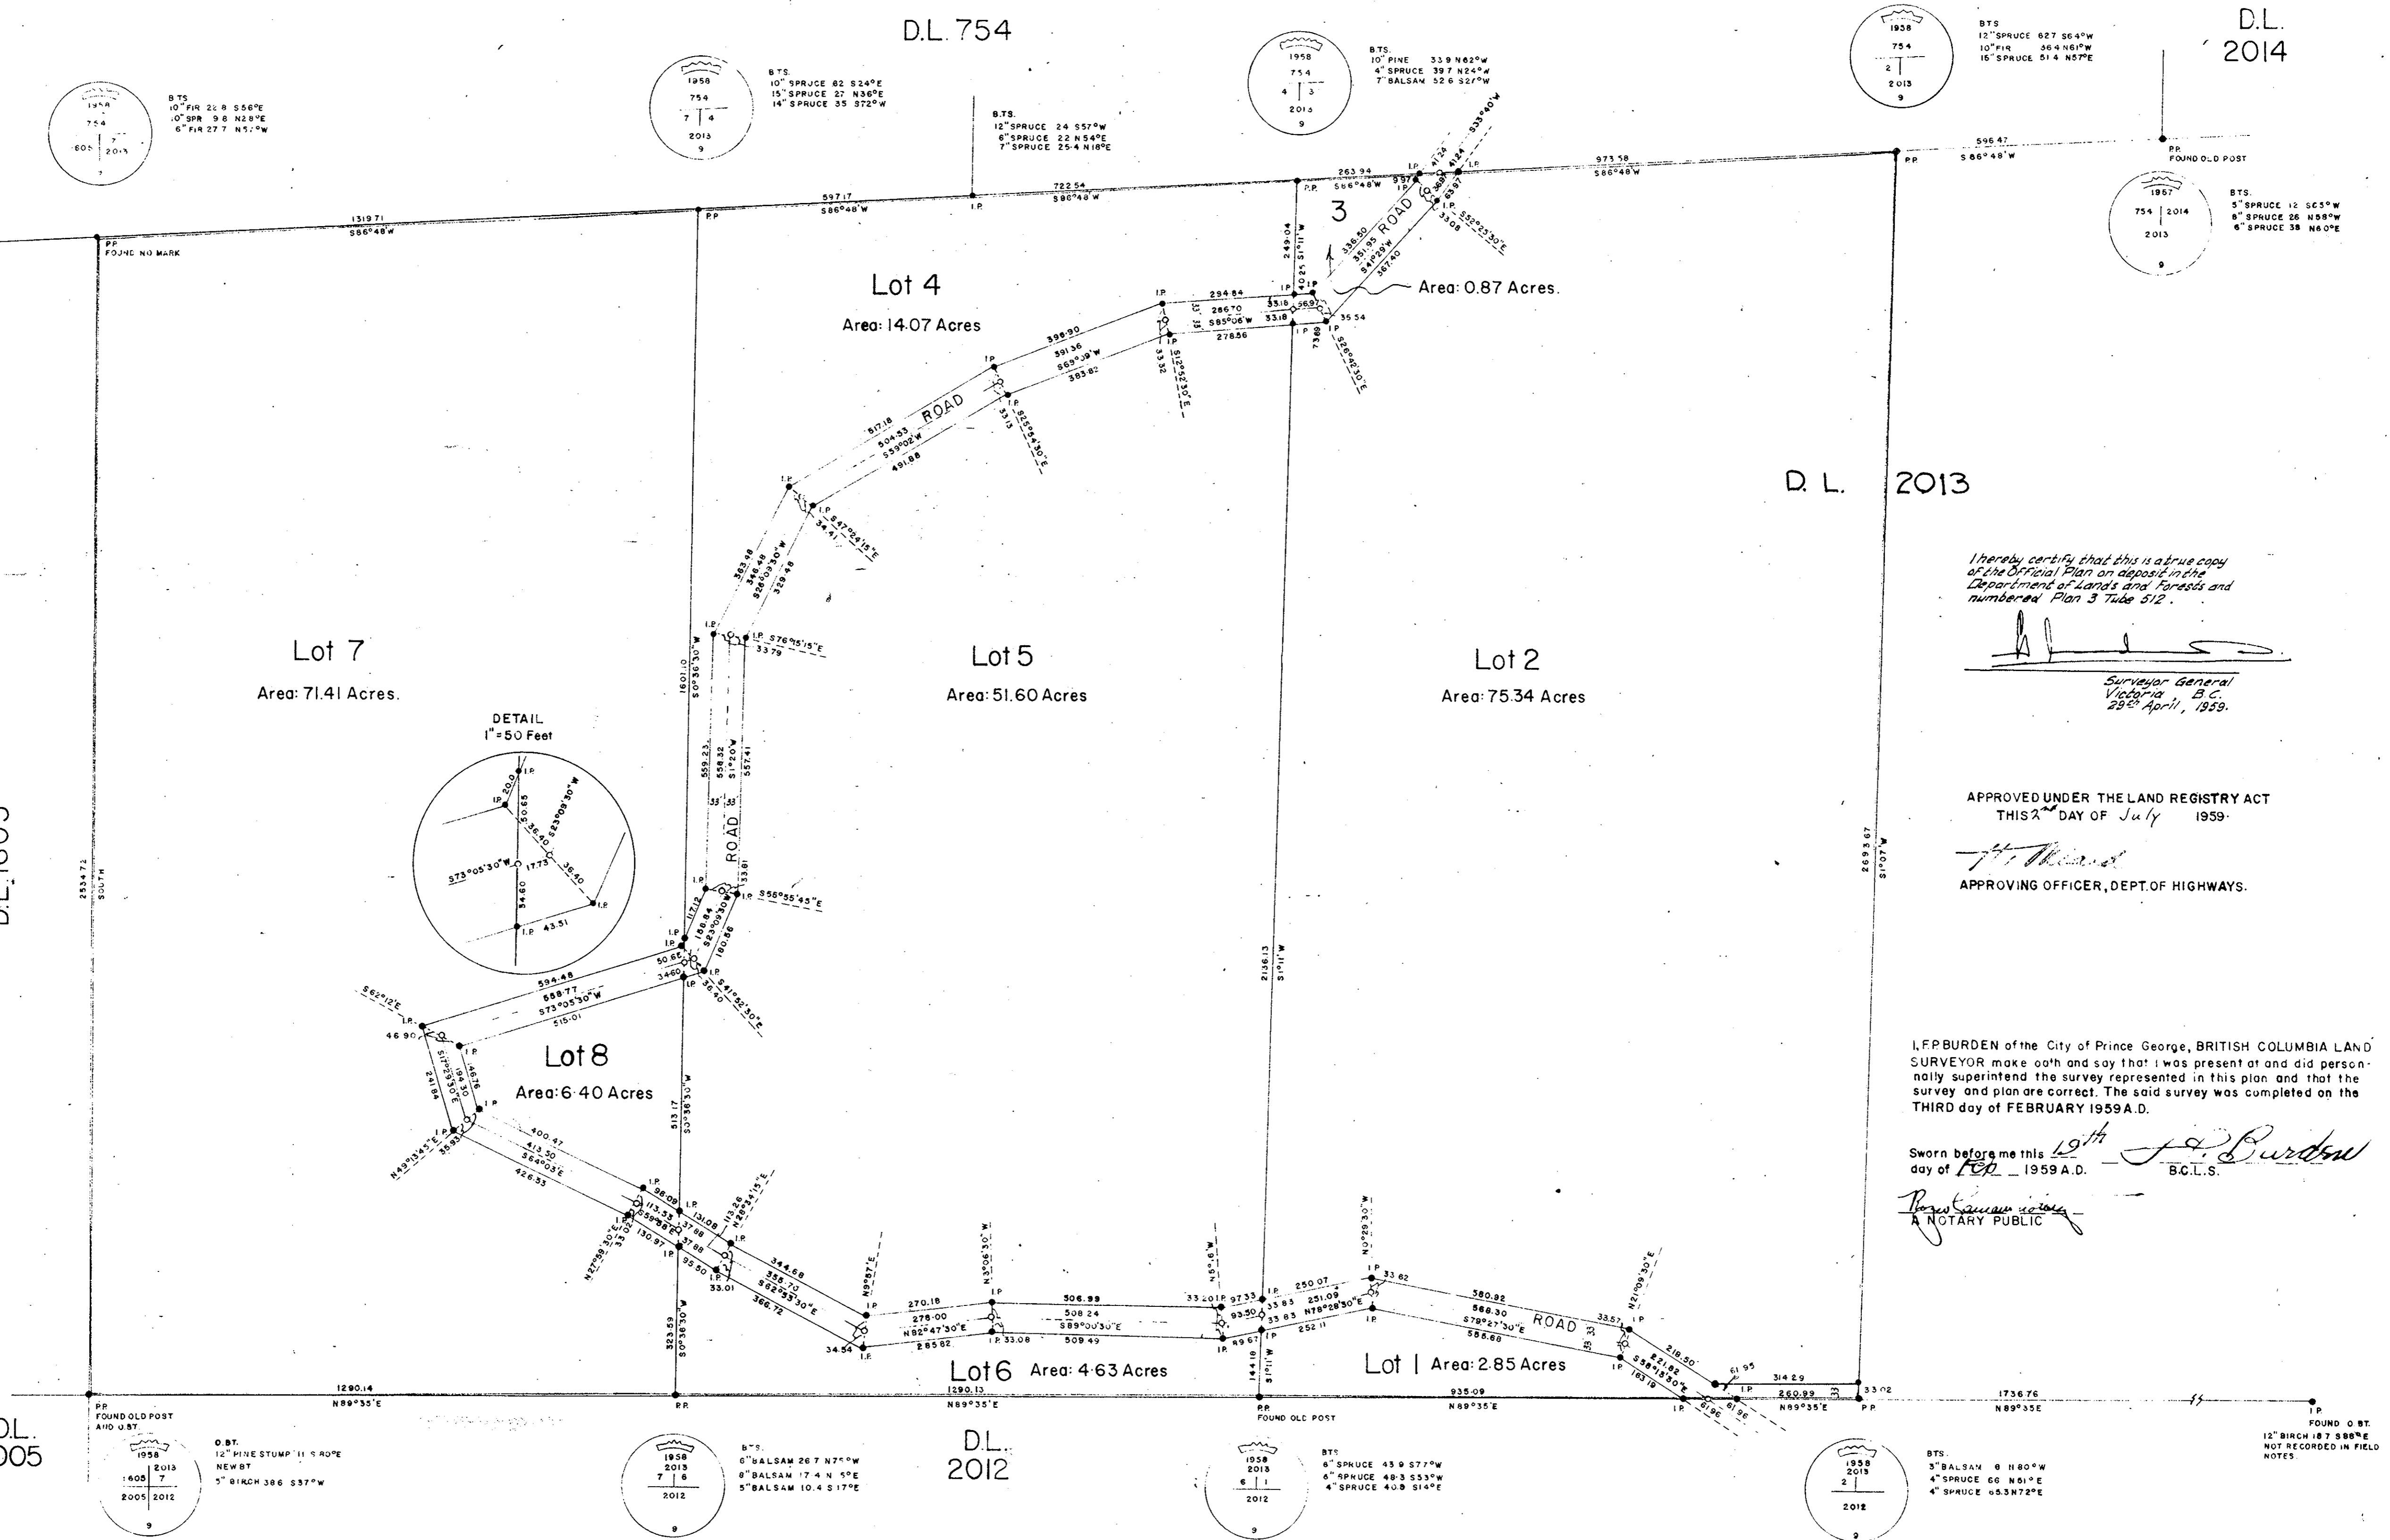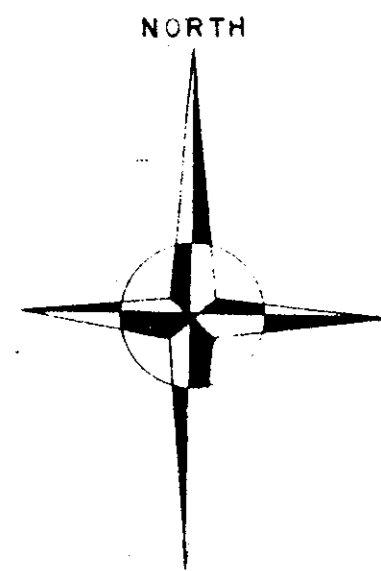

I hereby certify that this is a true copy
of the Official Plan as deposited in the
Department of Lands and Forests and
numbered Plan 3 Tube 512.

[Signature]

Surveyor General
Victoria B.C.
29th April, 1959.

APPROVED UNDER THE LAND REGISTRY ACT
THIS 27 DAY OF July 1959.

[Signature]

APPROVING OFFICER, DEPT. OF HIGHWAYS.

I, F.R.BURDEN of the City of Prince George, BRITISH COLUMBIA LAND
SURVEYOR make oath and say that I was present at and did personally
superintend the survey represented in this plan and that the
survey and plan are correct. The said survey was completed on the
THIRD day of FEBRUARY 1959 A.D.

Sworn before me this 19th day of Feb - 1959 A.D. *[Signature]* B.C.L.S.

[Signature]
A NOTARY PUBLIC

FOUND O.B.T.
12" BIRCH 187 588"E
NOT RECORDED IN FIELD
NOTES.