

Approved under the Land  
Registry Act this 2nd day  
of July 1959


Plan No 9947  
Deposited in the Land Registry  
Office at Kamloops BC this 27th day  
of August 1959

*H. I. Miard*  
Approving Officer  
Dept. of Highways

*[Signature]*  
REGISTRAR

PLAN OF SUBDIVISION  
OF LOT 5 & PART OF  
LOT 3 - DL 1433 - CARIBOO DIST.  
PLAN No. 7867

Scale: 100ft - 1/2".

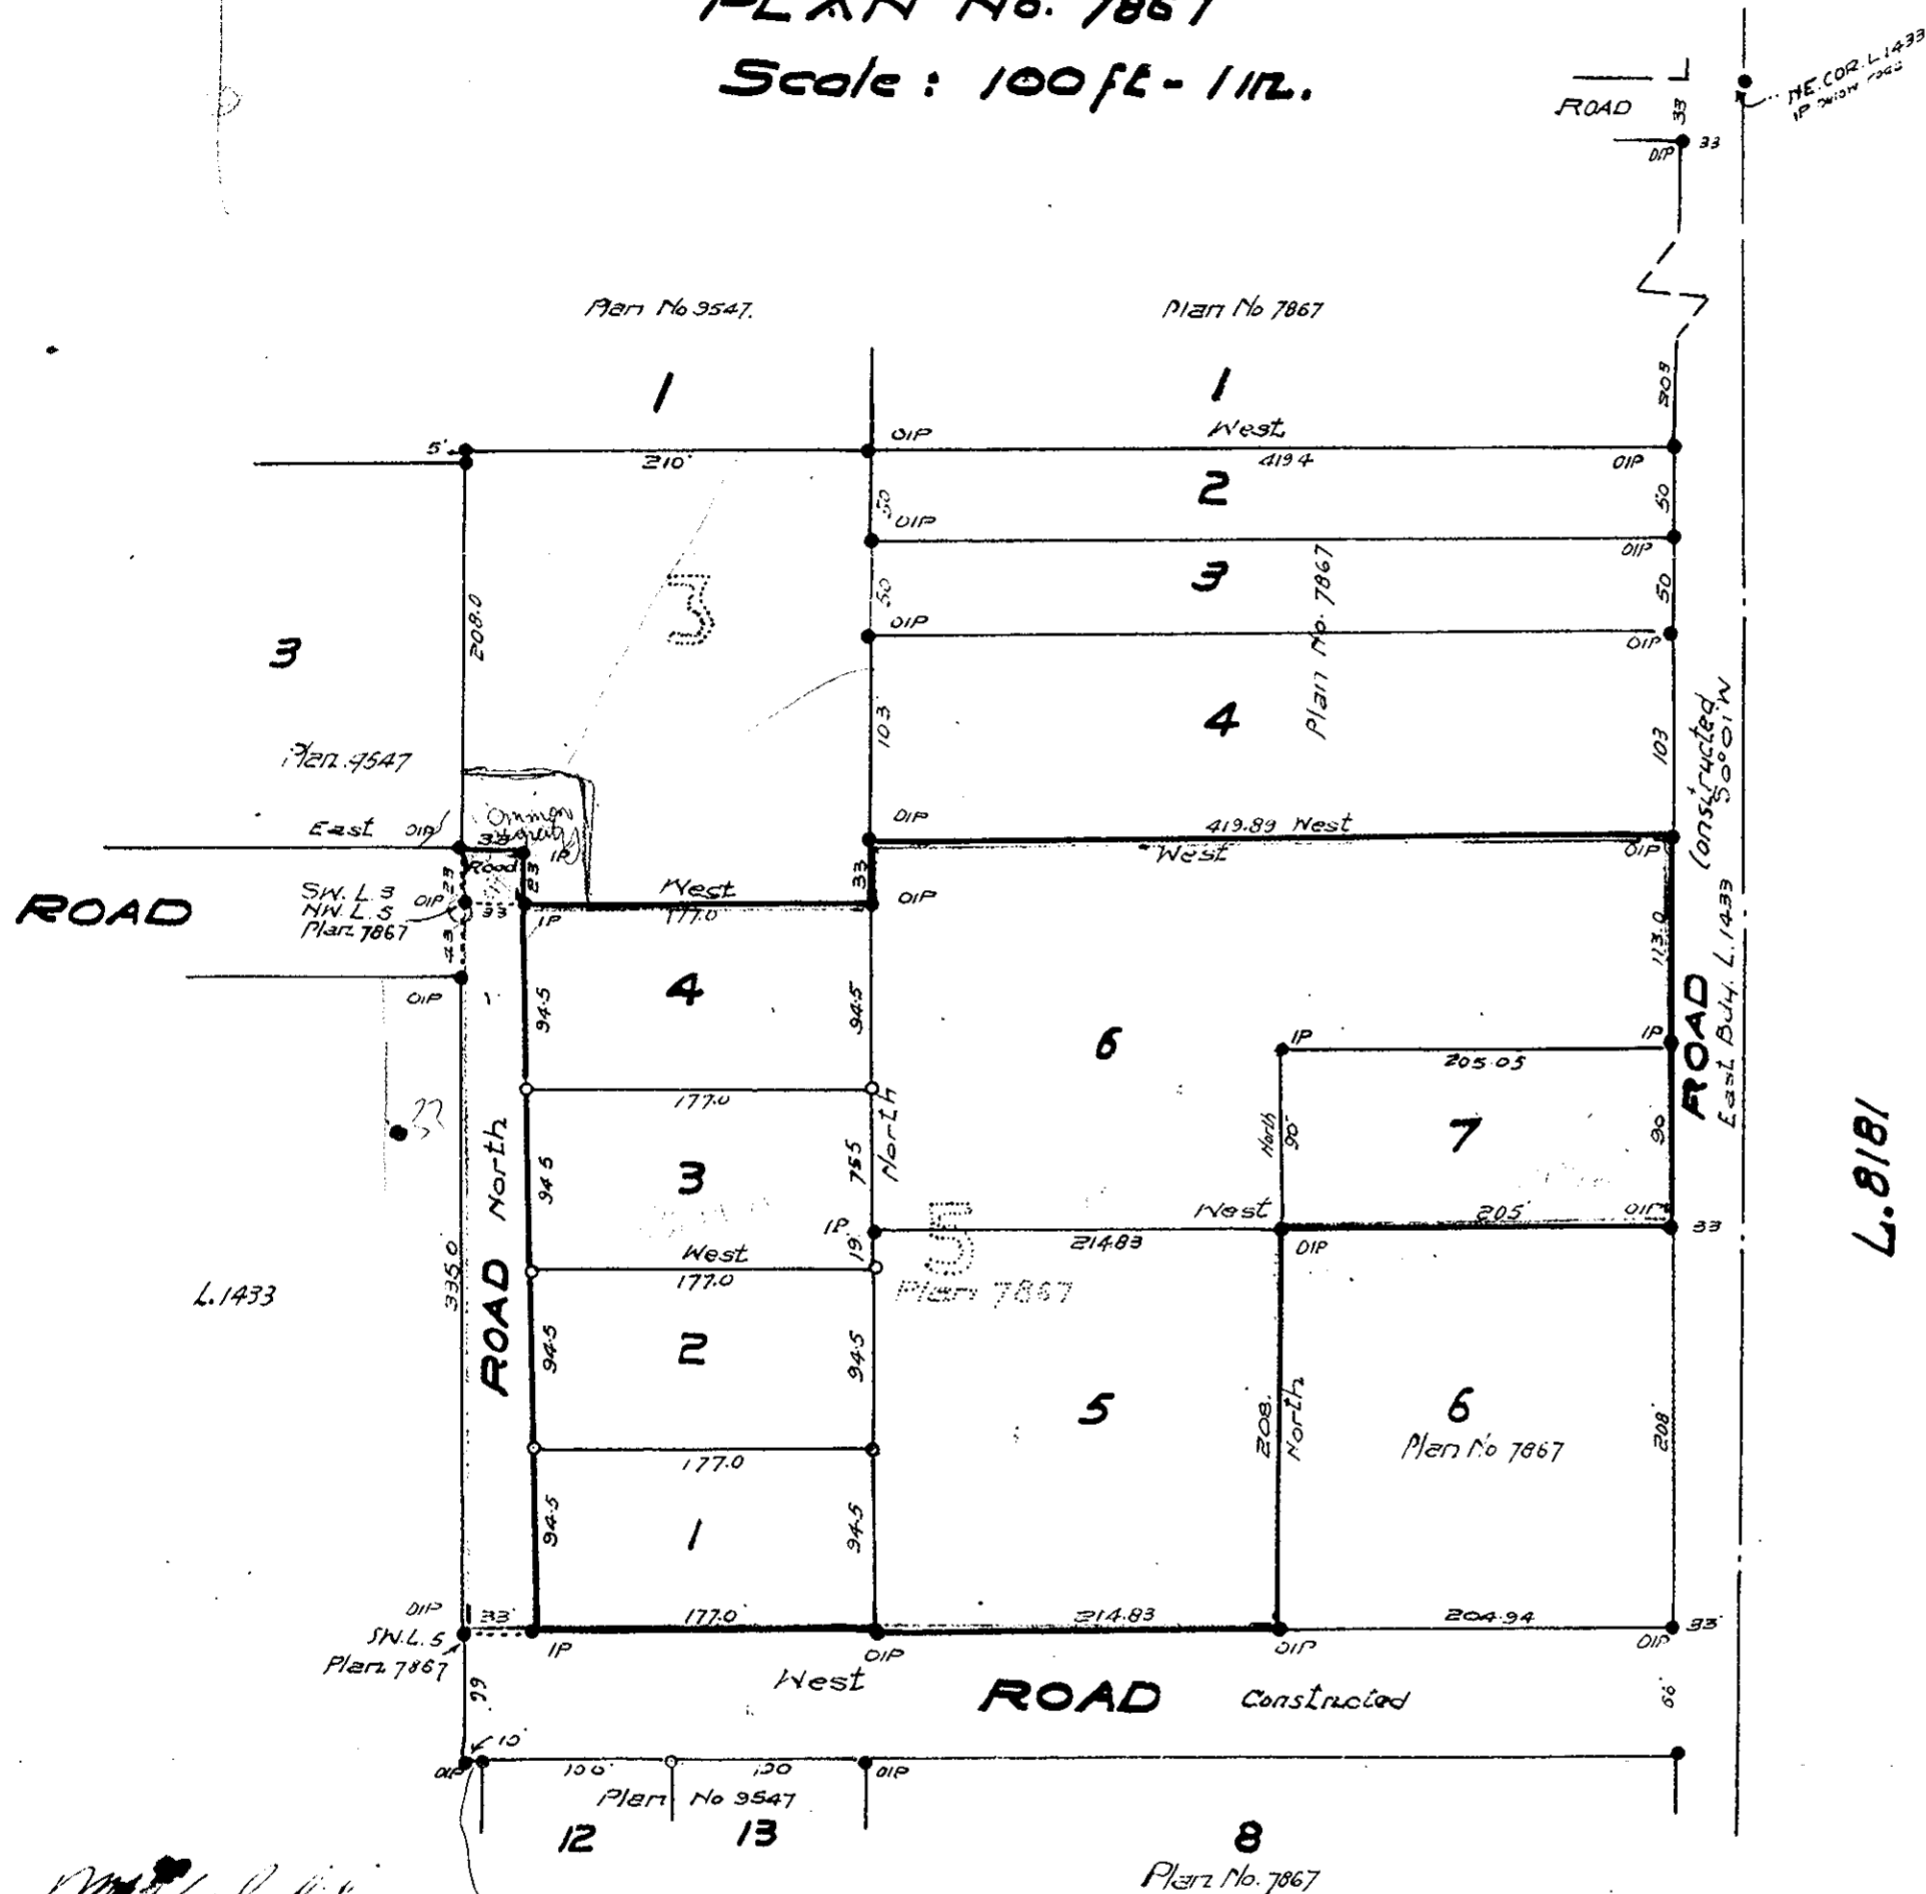

*[Signature]*  
OWNER  
as to Lot 5 Plan 7867

*[Signature]*  
WITNESS  
*[Signature]*  
OWNER  
as to Lot 3 Plan 7867

*[Signature]*  
WITNESS

Bearings are astronomic  
derived from boundaries of  
Lot 5 Plan 7867

Old iron stakes shown ● OIP  
Iron stakes set shown ● IP  
Wooden posts set shown ○

J. J. F. Campbell of city of Prince George a  
British Columbia land surveyor make oath  
and say that I was present and did personally  
superintend the survey represented by this  
plan and that the survey and plan are correct.  
The said survey was completed on the 20th day  
of April 1959  
Sworn before me  
this 4th day of May 1959 *J. J. F. Campbell*

*[Signature]*  
Commissioner for taking affidavits  
within Prov. of B.C.

1959/12/20/117