

PLAN OF SUBDIVISION  
 OF PART OF  
 LOT 10 - D.L. 3050 - PLAN 1454  
 CARIBOO DISTRICT  
 BRITISH COLUMBIA

PLAN NO. **9955**  
 Deposited in the Land Registry  
 Office at Kamloops, this **31<sup>st</sup>**  
 day of **August** 1959.

*[Signature]*  
 Registrar.

D.A. DUFFY, B.C.L.S. 1959 SCALE 1" = 100'

Bearing are astronomic and are derived from  
 Plan 1454.

- O.I.P. indicates an iron post found.
- I.P. indicates an iron post planted.


APPROVED UNDER THE LAND REGISTRY ACT  
 THIS **2<sup>nd</sup>** DAY OF *July* 1959.

*[Signature]*  
 APPROVING OFFICER, DEPT. OF HIGHWAYS


I, D.A. Duffy, of the city of Prince George, British Columbia  
 land surveyor, make oath and say that I was present at  
 and did personally superintend the survey represented by  
 this plan and that the survey and plan are correct. The  
 said survey was completed on the twenty-fifth (25<sup>th</sup>)  
 day of April, 1959.

Sworn before me this **4** day of *May* *[Signature]*  
 1959. B.C.L.S.

*[Signature]*  
 A commissioner for taking affidavits in British Columbia.

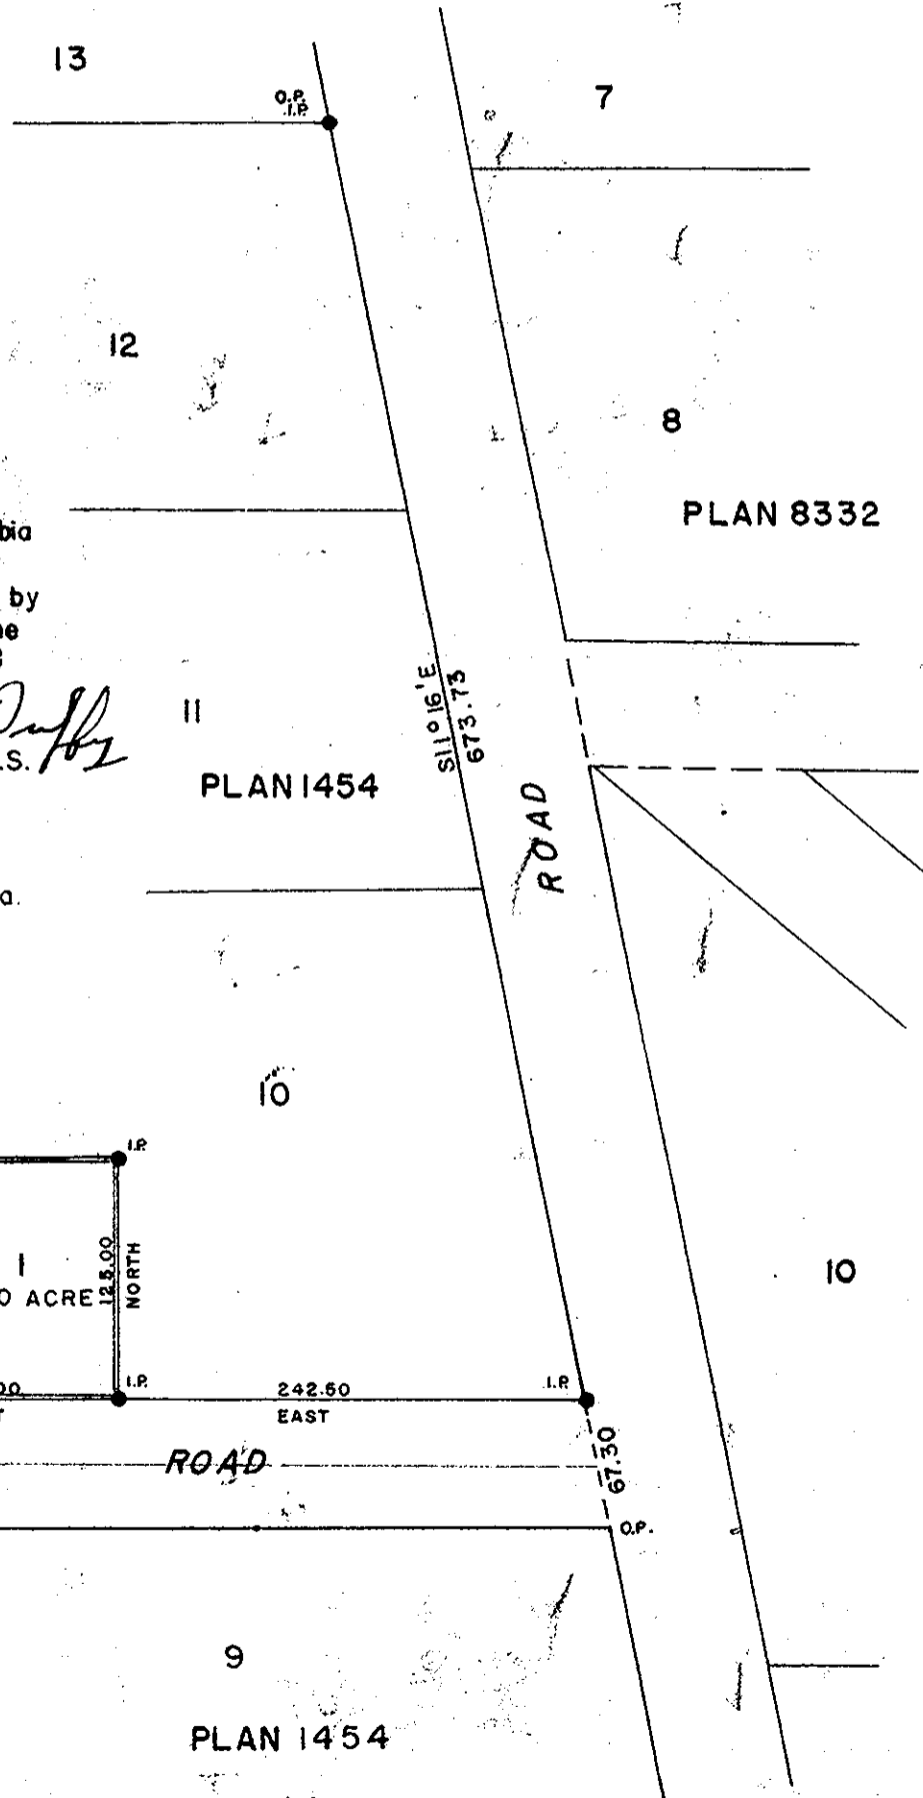

NECHAKO RIVER

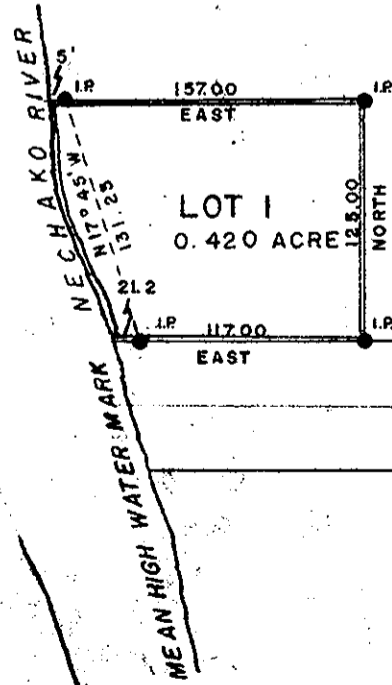

*[Signature]*  
 OWNER.  
*[Signature]*  
 WITNESS.

PLAN 1454

ROAD

ROAD

S110°16'E  
 673.73

67.50  
 O.P.