


PLAN OF SUBDIVISION OF LOT 8 PLAN 7867 DISTRICT LOT 1433 CARIBOO DISTRICT.

SCALE: 1 IN. = 50 FT.
LEGEND: BEARINGS ARE ASTRONOMIC AND WERE DERIVED FROM THE
EAST BDY. OF LOT 8, PLAN 7867 AS N.0°01'E.

OLD WOODEN POSTS FOUND SHOWN THUS . . . ° OWP.
IRON POSTS SET SHOWN THUS • IP.
OLD IRON POSTS FOUND SHOWN THUS . . . • OIP.

PLAN No 9975
DEPOSITED IN THE LAND REGISTRY
OFFICE AT KAMLOOPS THIS _____
DAY OF _____ 195_____
W. H. Stewart
REGISTRAR

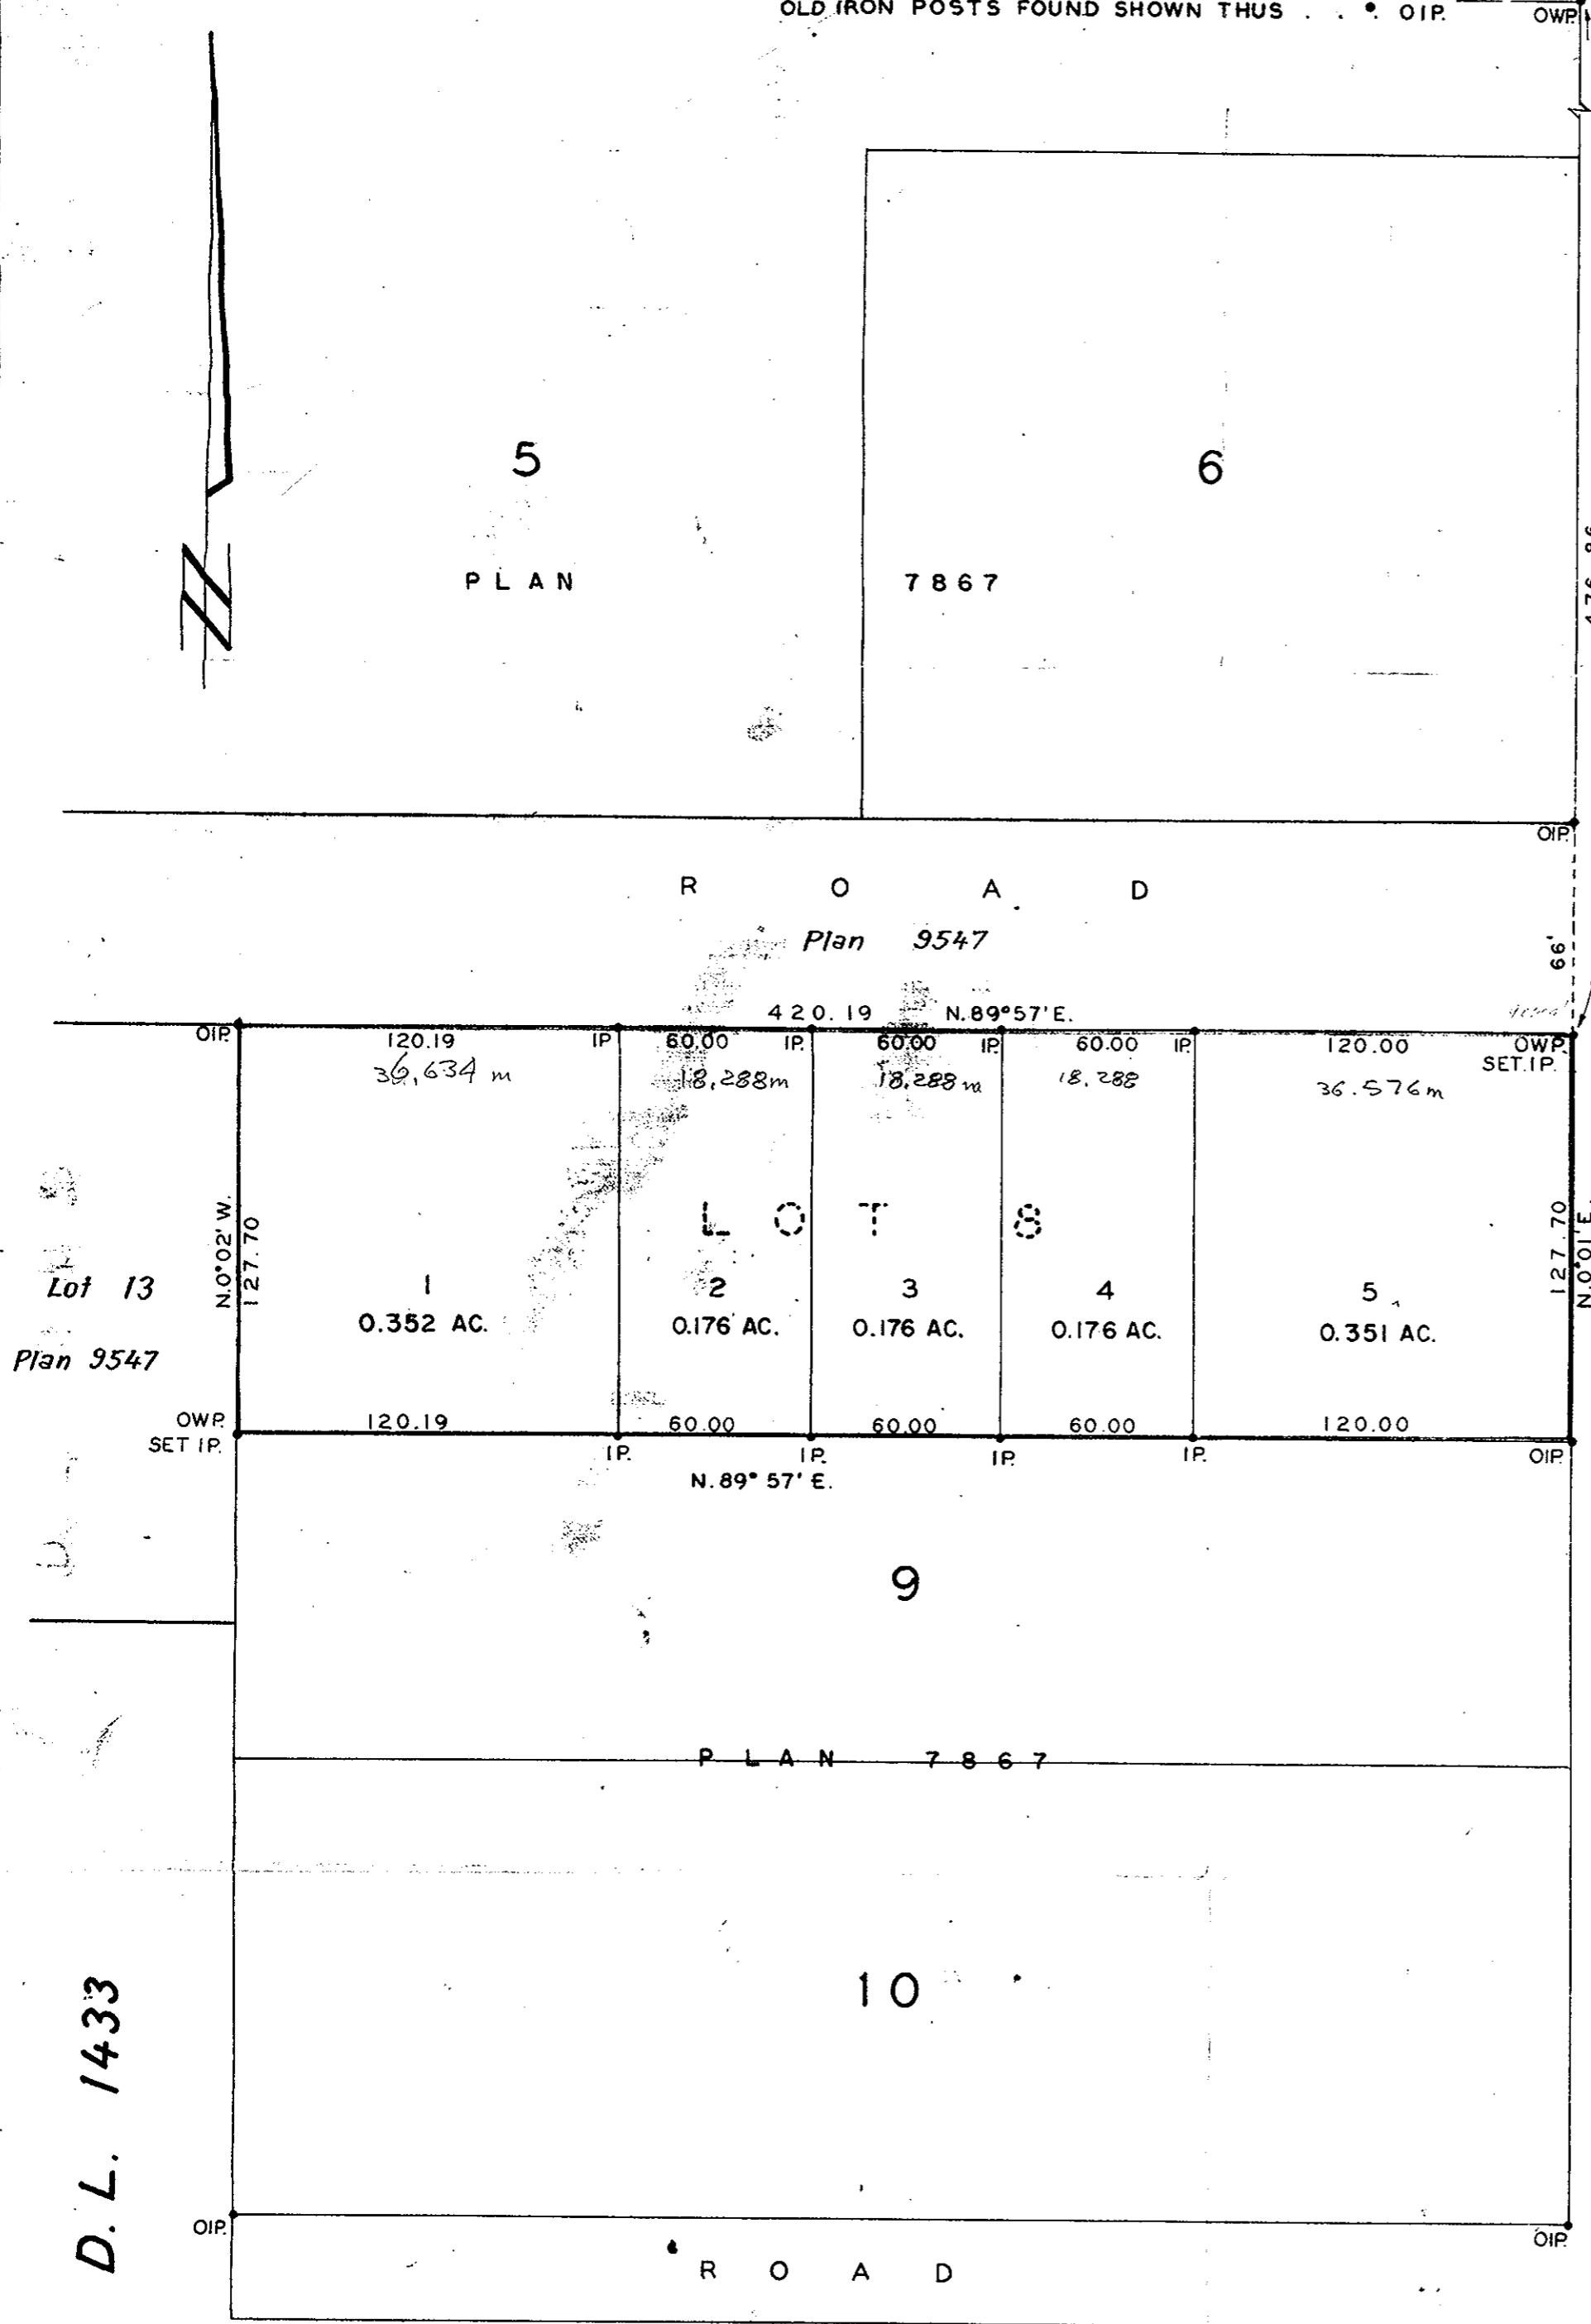

D.L. 8181

D.L. 1433

Inspected this 16th day of March 1959

[Signature]
B.C.L.S.

APPROVED UNDER THE LAND REGISTRY ACT
ON THE 10 DAY OF APRIL 1959
A. J. Powering
APPROVING OFFICER DEPT. OF HIGHWAYS, VICTORIA.

I, R. J. GOBLE OF THE CITY OF PRINCE GEORGE, BRITISH COLUMBIA LAND
SURVEYOR MAKE OATH AND SAY THAT I WAS PRESENT AT AND DID
PERSONALLY SUPERINTEND THE SURVEY REPRESENTED BY THIS PLAN,
AND THAT THE SURVEY AND PLAN ARE CORRECT. THE SAID
SURVEY WAS COMPLETED ON THE 29TH DAY OF APRIL 1958.

SWORN BEFORE ME AT THE CITY OF PRINCE GEORGE
THIS 16 DAY OF June 1958

[Signature]
A COMMISSIONER FOR TAKING
AFFIDAVITS WITHIN BRITISH COLUMBIA.
WILLIAM WATTS & SONS

OWNER _____ WITNESS *[Signature]*
OWNER _____ WITNESS _____