


Block S, Plan 10005

255.87 S. 89° 38' 50" E.

16th Avenue

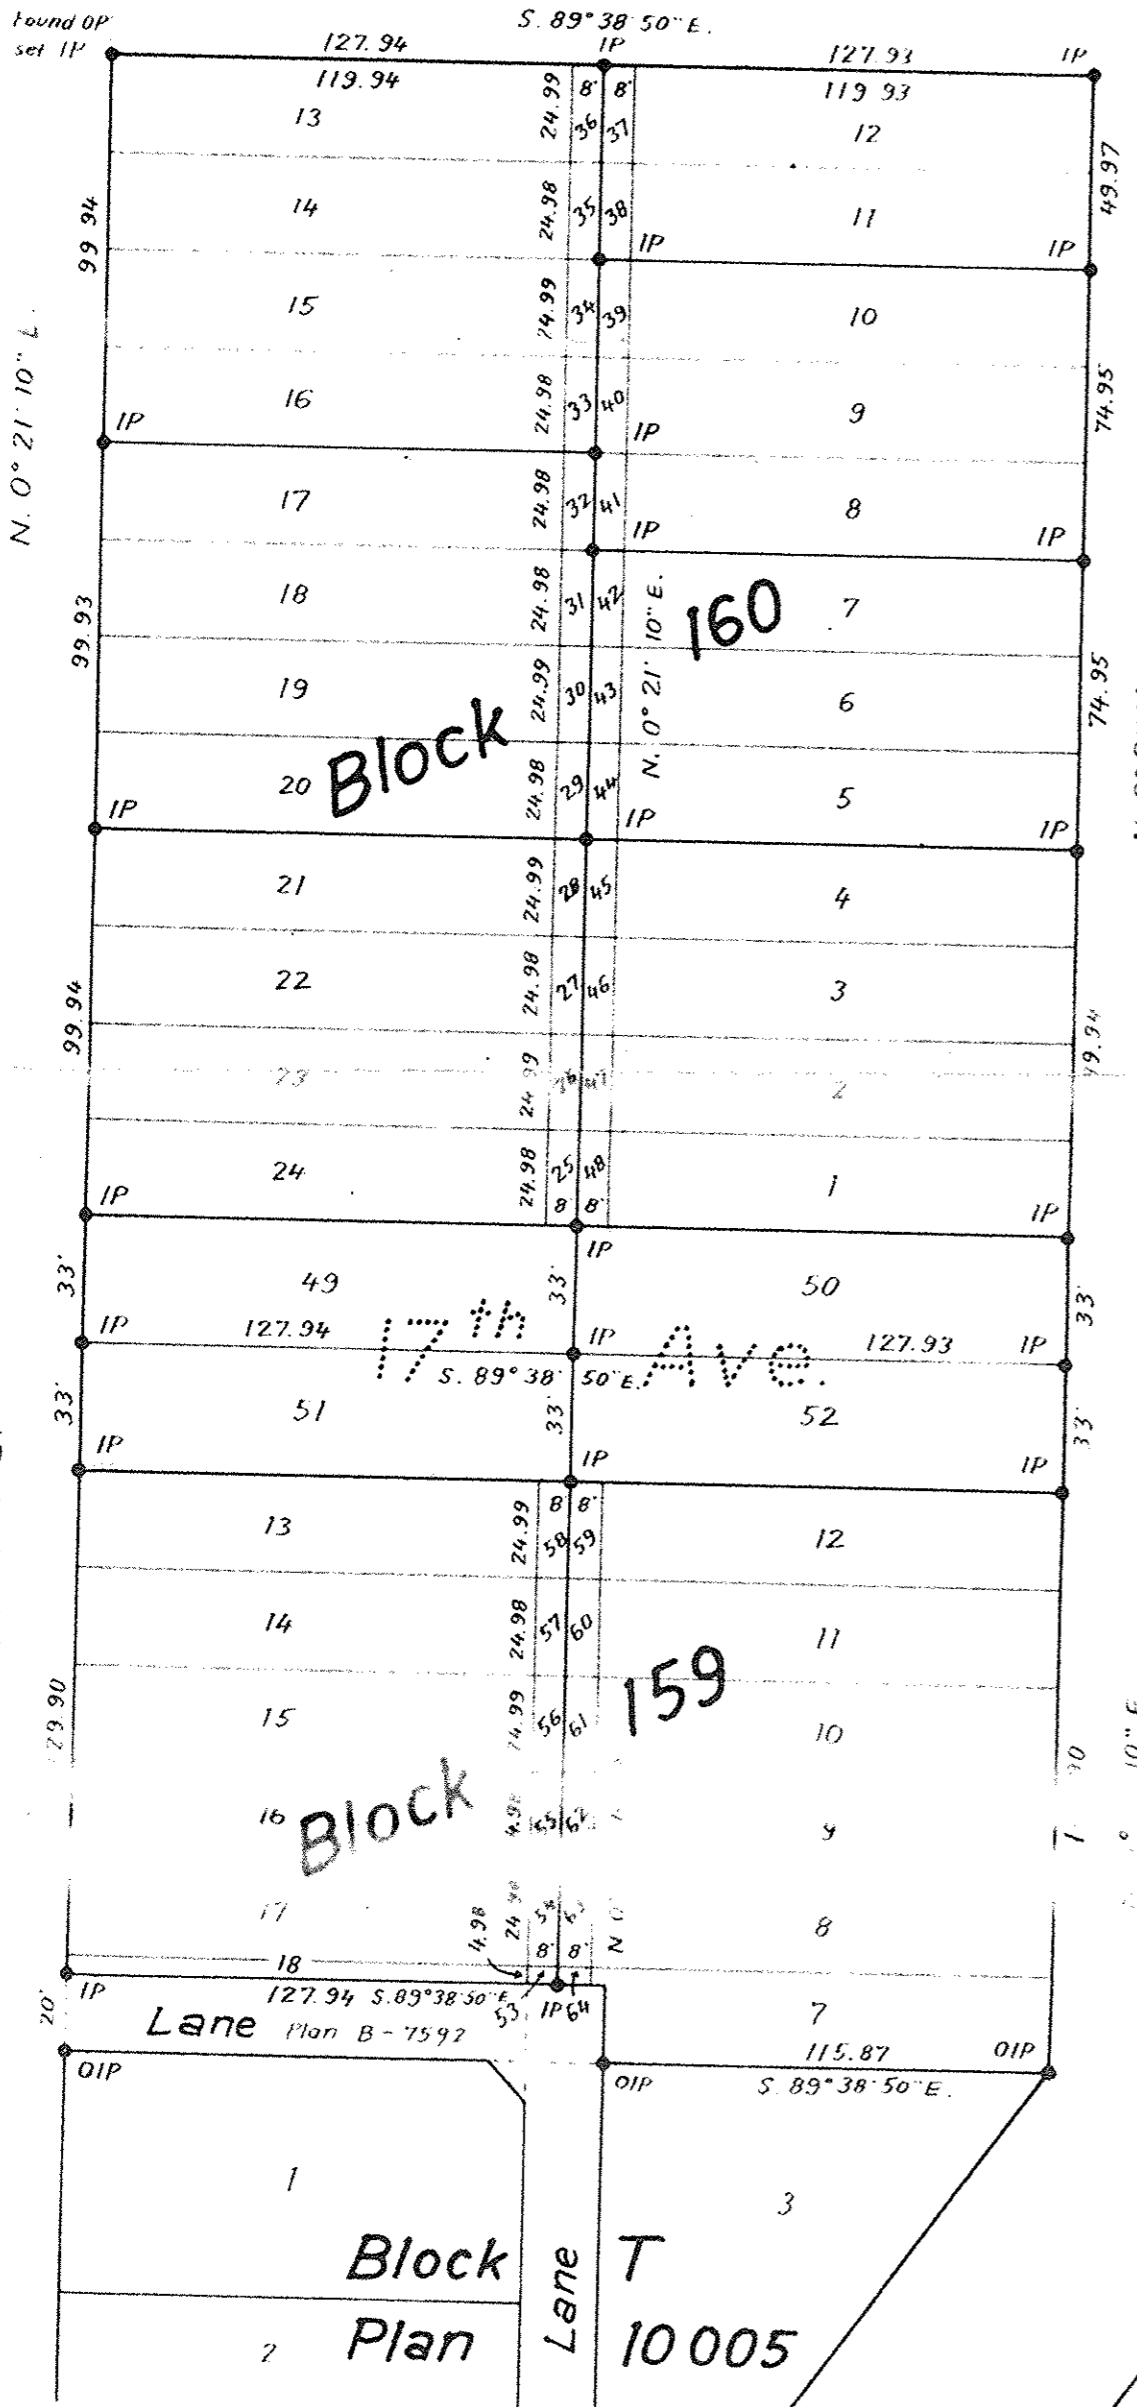

PLAN B-7617

Deposited in the Land Registry Office at Kamloops, B.C.,
this 26th day of MARCH 1962.

Chas. Stewart
Registrar

Explanatory Plan to Accompany By-Law No. 1373
City of Prince George, B.C.
Closing Part of 17th Avenue
and the Lanes in Block 160 and Part of Block 159
Plan 696, District Lot 936, Cariboo District
Scale 1" = 50'

Bearings are astronomic and are derived from
the true meridian of the street as shown
as N. 0° 21' 10" E. on Plan 10005
Old iron posts found shown ● OIP
Iron posts set shown ● IP

I, R.J. Goble, of the city of Prince George, British Columbia Land Surveyor,
make oath and say that I was present at and did personally superintend the
survey represented by this plan and that the survey and plan are correct.
The said survey was completed on the 26th day of October 1960.

B.C.L.S.

Sworn before me at the city of Prince George
this 3rd day of October 1960.

[Signature]
Witness to signature of F.R. Olinger

[Signature]
A Commissioner for taking affidavits
within British Columbia

Approved under the L.R. Act
this 21st day of Nov 1960.

[Signature]
Approved officer
City of Prince George B.C.

McWilliam - Whyte - Serle & Goble
British Columbia Land Surveyors