

Explanatory Plan to Accompany By-Law No. 1788
City of Prince George, B.C.

Prepare Pursuant to Section 509, Municipal Act,
Relocating Part of the Road within Lots 23 and 24,
Block 9, Plan 752, District Lot 937, Cariboo District.

Scale: 1 inch = 50 feet


Plan No B7976

Deposited in the Land Registry Office at Kamloops, B.C.
on the 17th day of June, 1966


H. Hemedy
Registrar

Key Plan

Scale: 1" = 200'

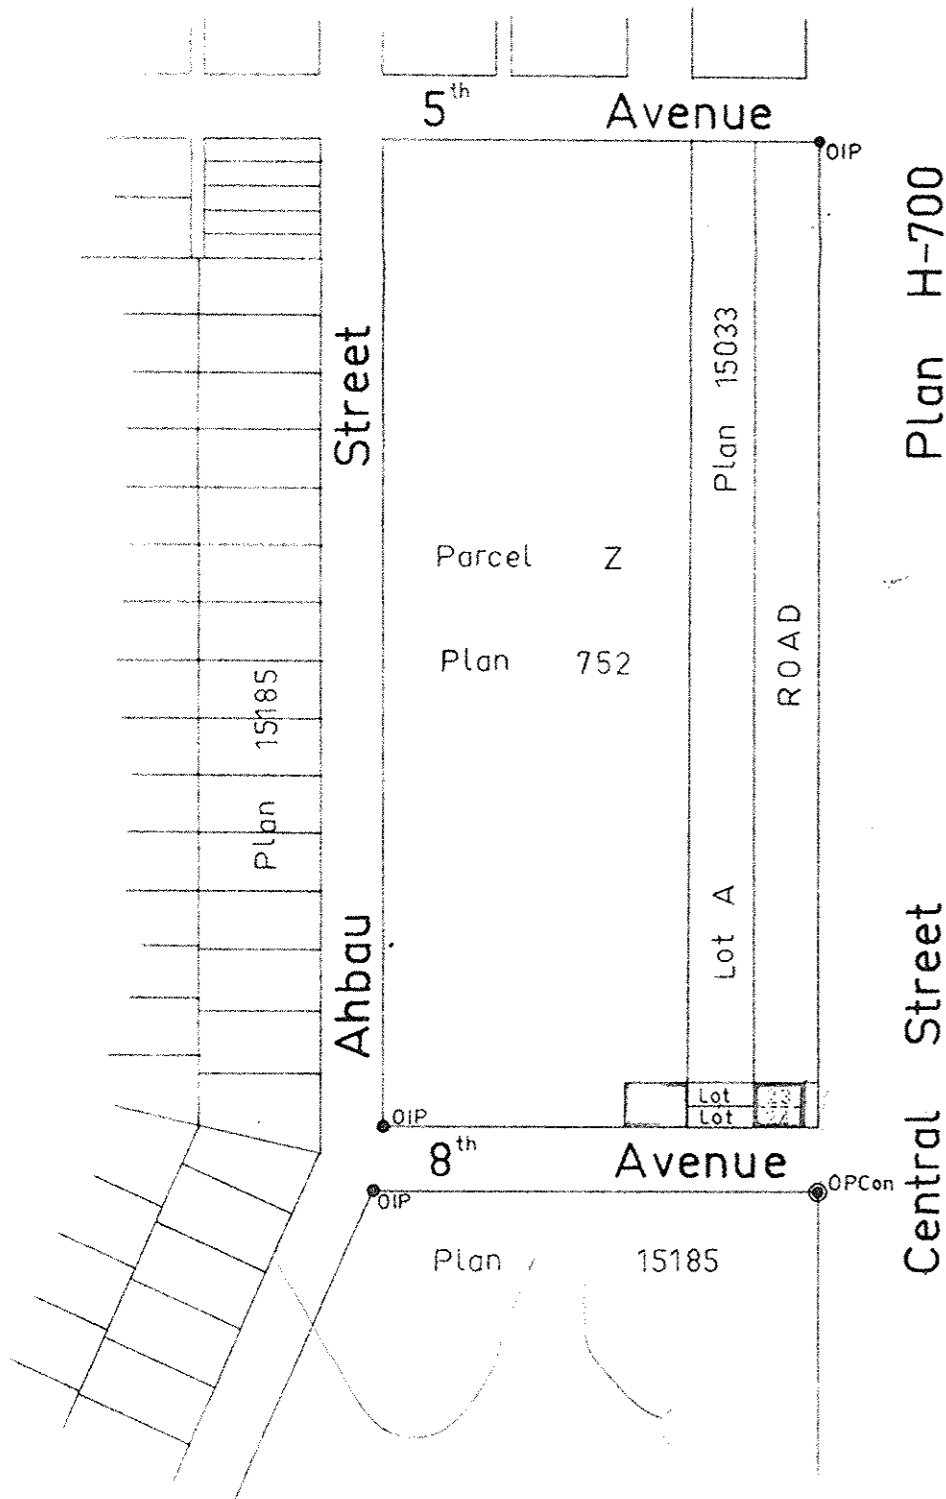

NOTE: Road to be closed by By-Law No. 1788 shown outlined in red
Road to be dedicated by By-Law No. 1788 shown outlined in green

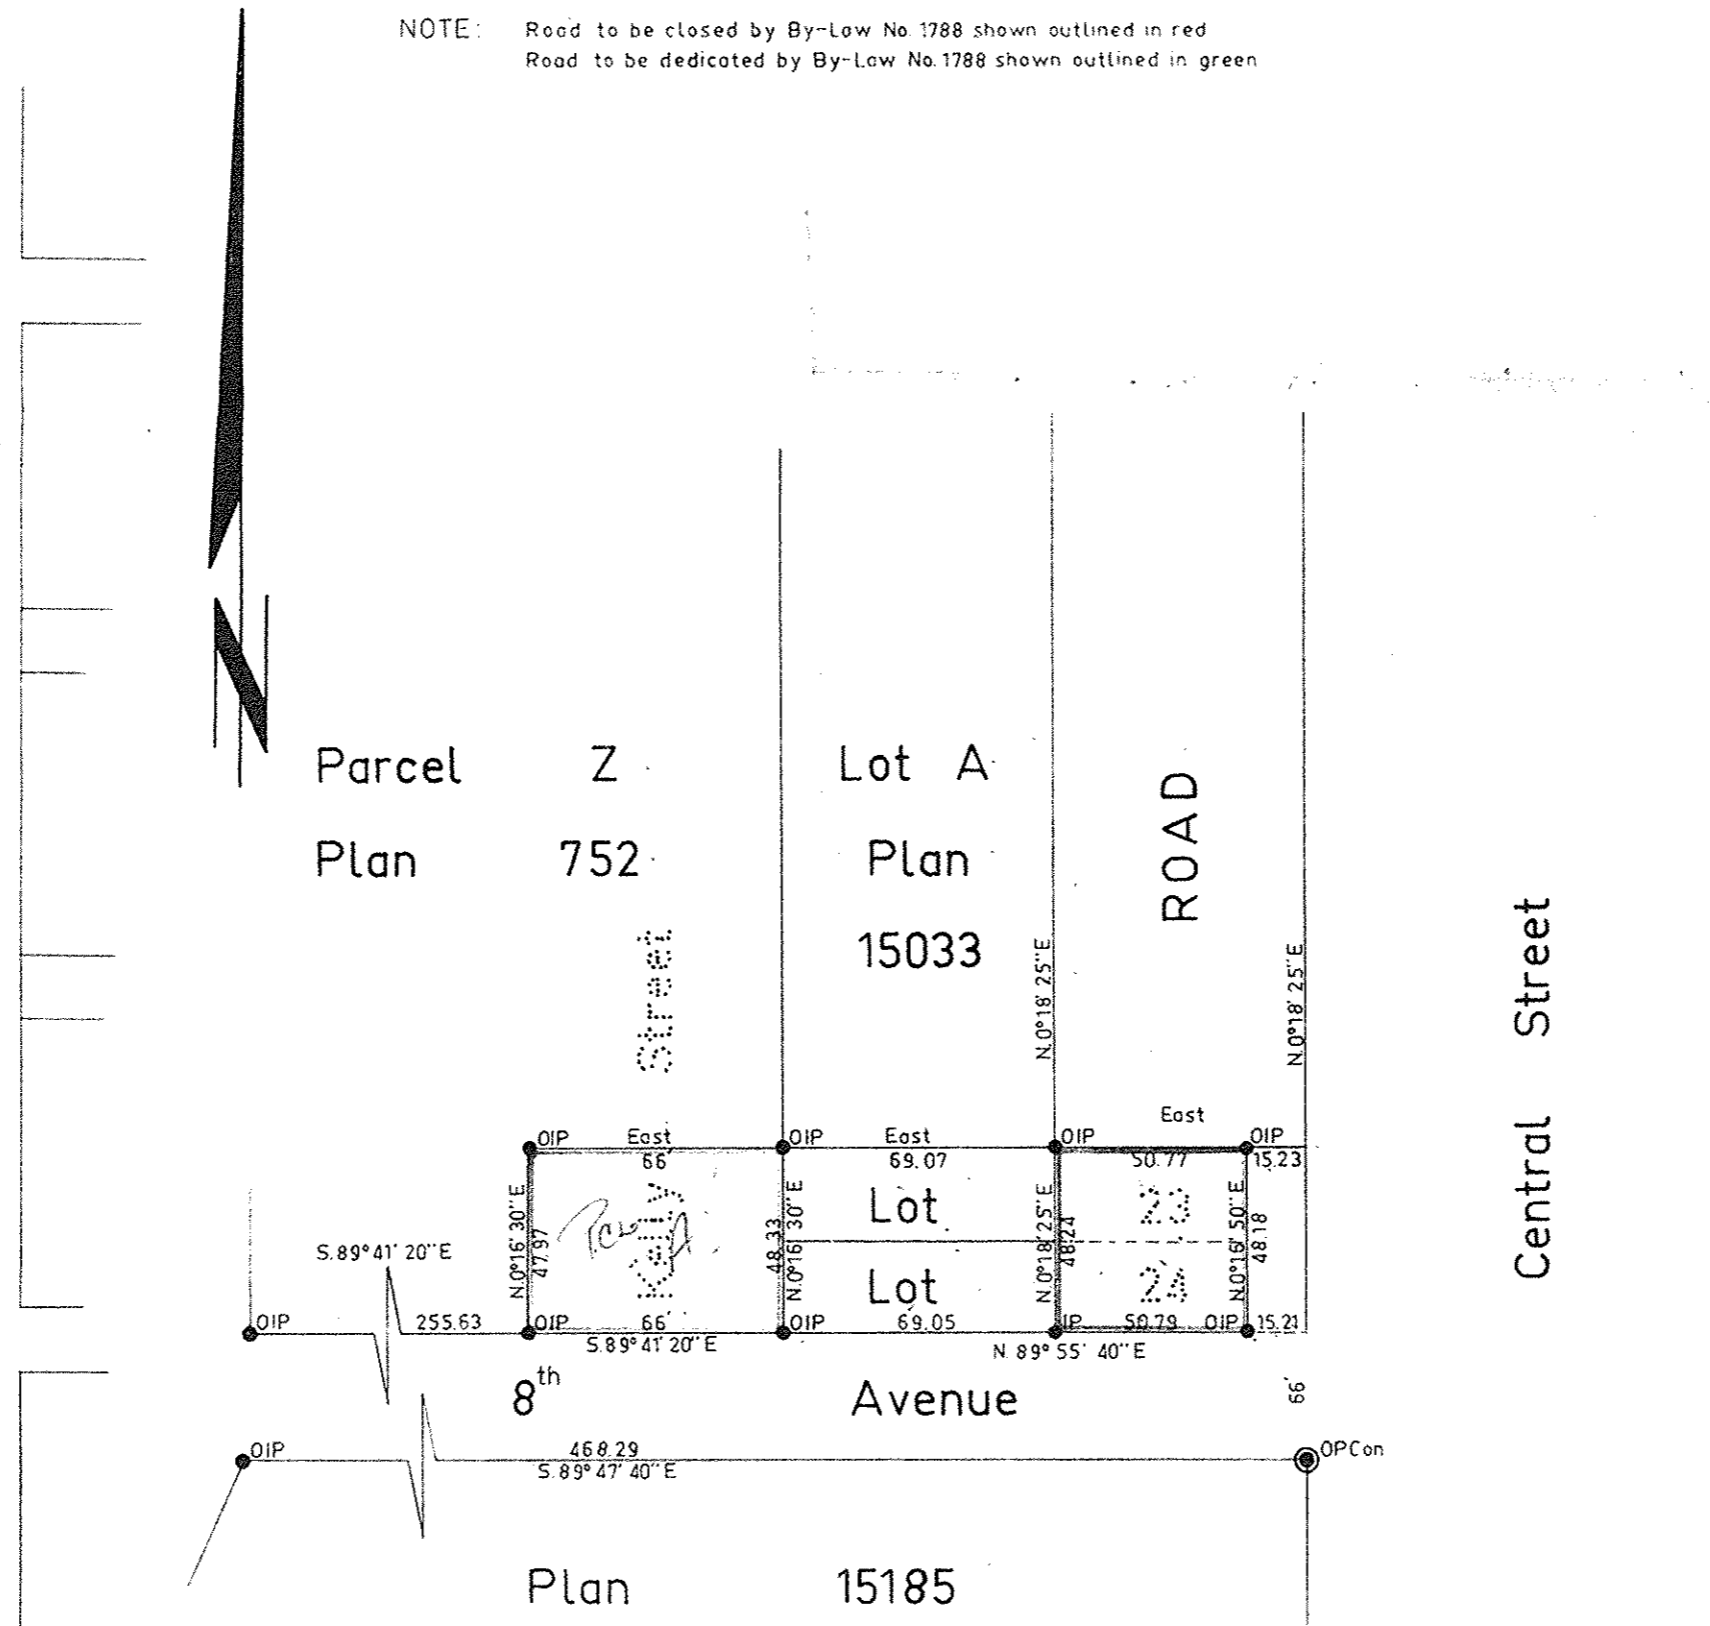

LEGEND

Bearings are astronomic and are derived from
Plan H-700 as N 0° 18' 25" E
Old concrete monuments found, shown ● OPCon
Old iron posts found, shown ● OIP
Iron posts set, shown ● IP

Certified Correct:
This 17th day of Sept. 1965

R. J. Goble
R. J. Goble, B.C.L.S.

Checked	f	s	d	x	Ref. No. 65100-27
	✓	✓	✓	✓	