
Deposited in the Land Title Office at New Westminster this 10 day of Supt 2004.

BW419438 REGISTRAR

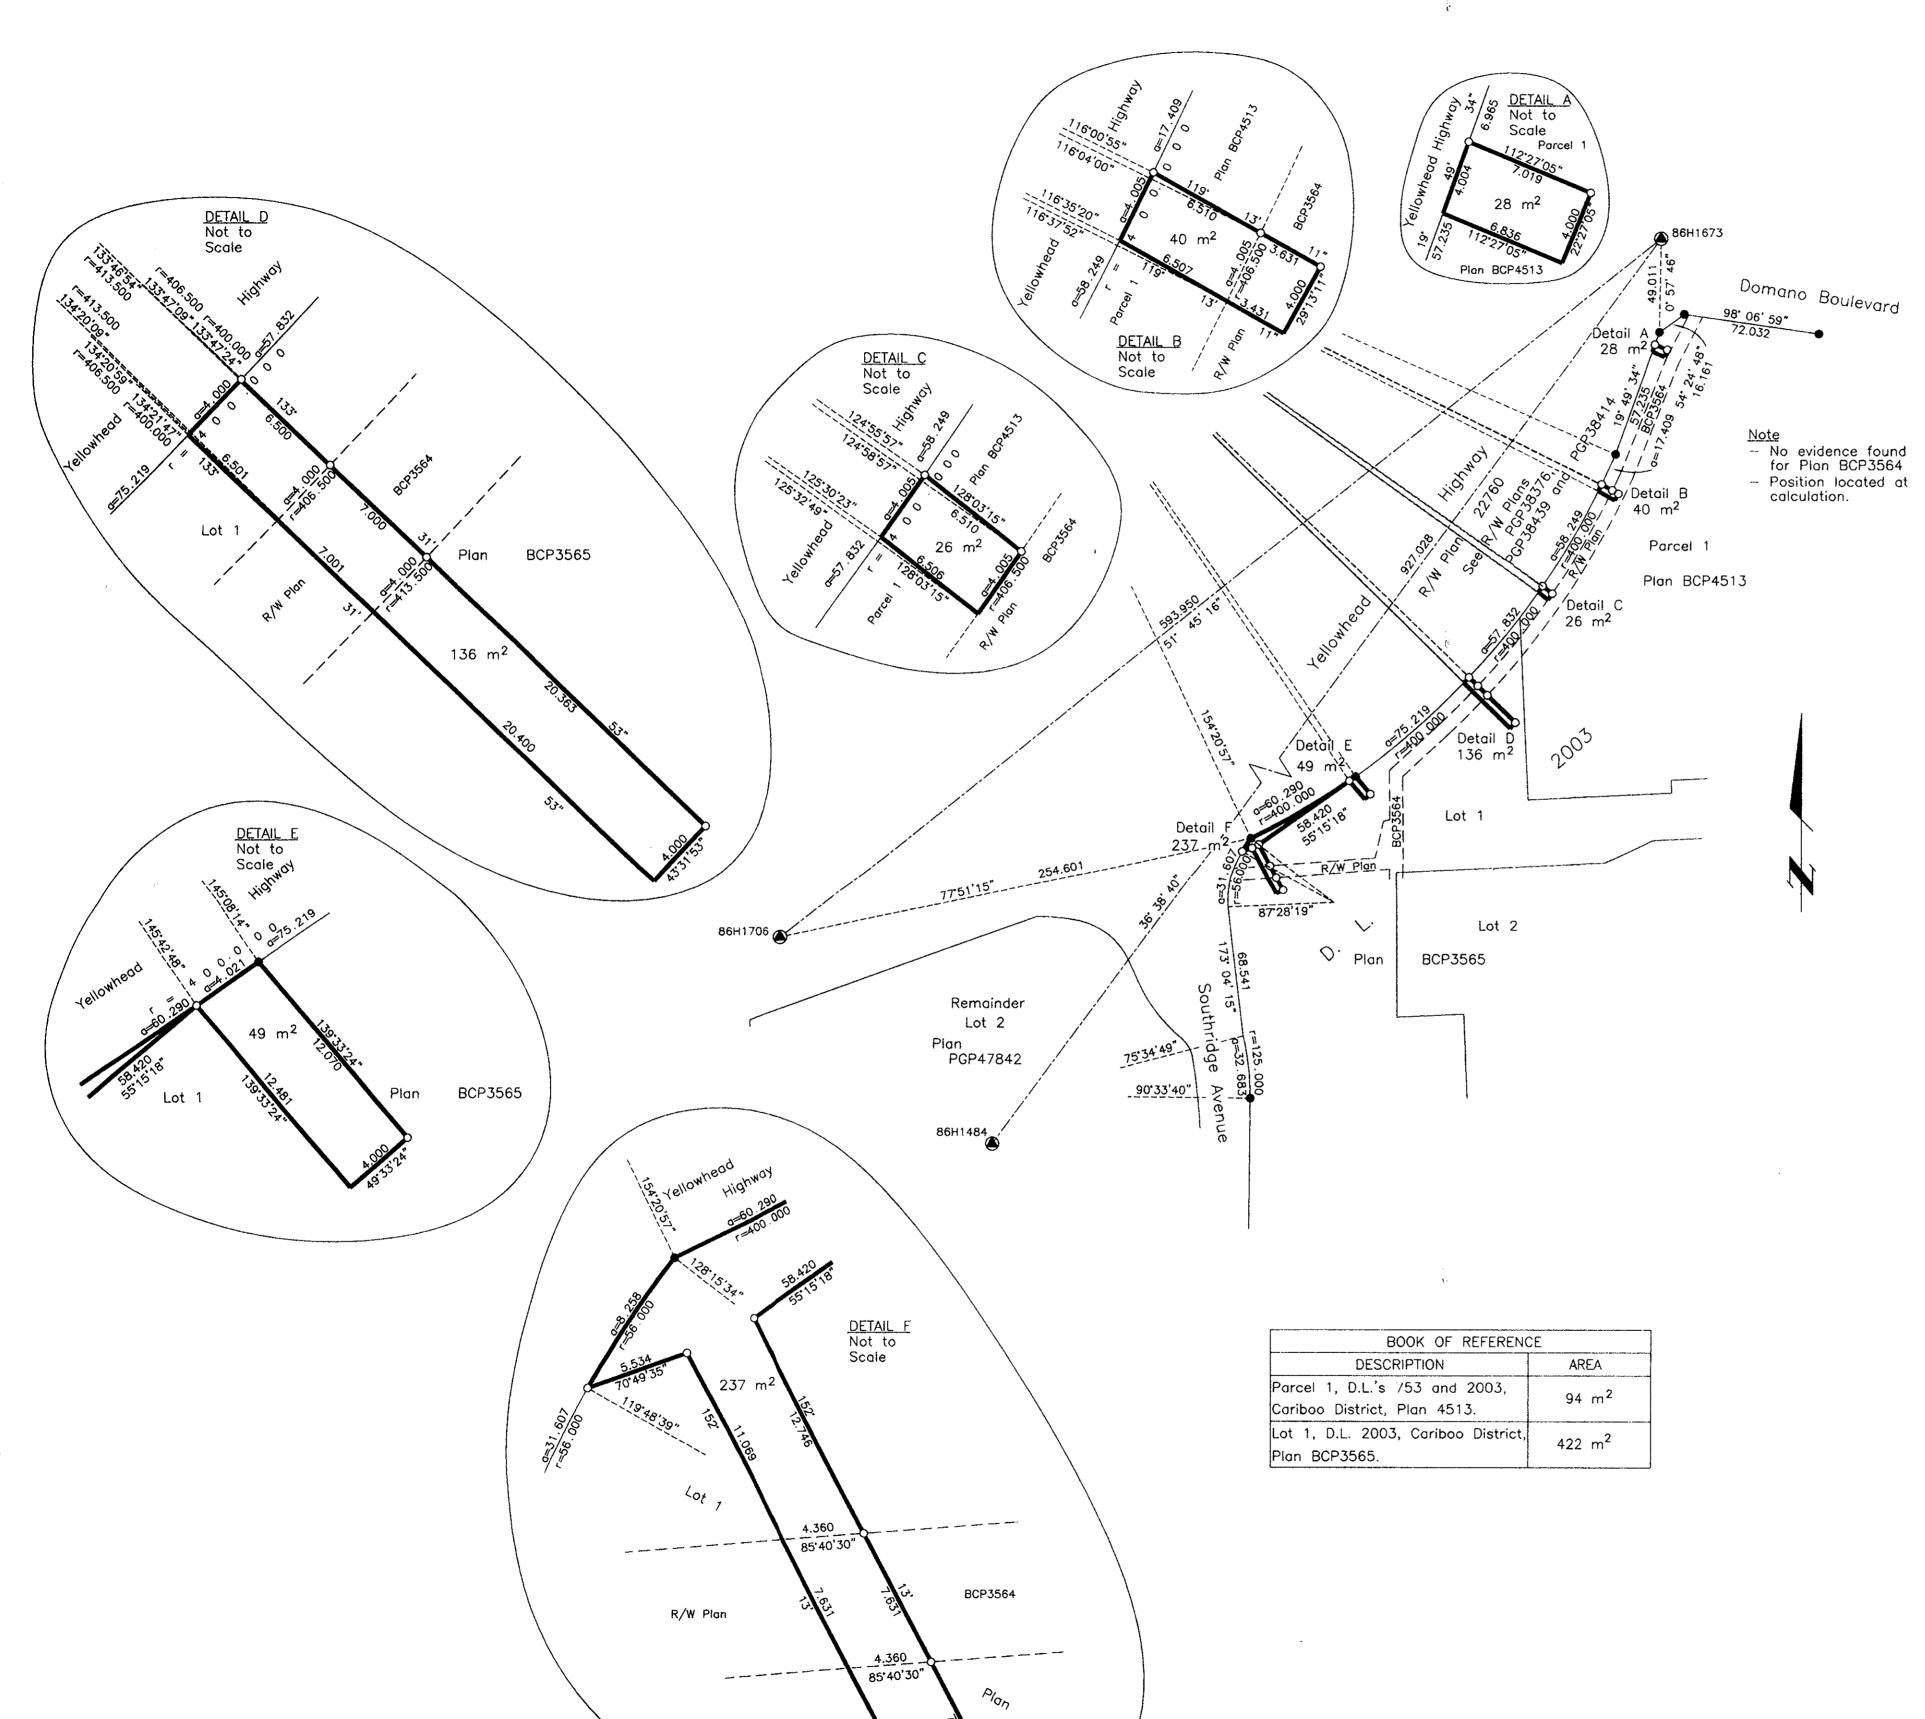

REFERENCE PLAN OF STATUTORY RIGHT OF WAY WITHIN PARCEL 1, DISTRICT LOTS 753 AND 2003, PLAN BCP4513 AND LOT 1, DISTRICT LOT 2003, PLAN BCP3565, CARIBOO DISTRICT. Pursuant to Section 113 of the Land Title Act.

B.C.G.S. 93G.097

Scale: 1: 2000 (Distances are in metres)

Grid bearings are derived from observations between control monuments 86H1484 and 86H1673, integrated survey area number 39, City of Prince George, B.C. NAD83(CSRS)

Note: This plan shows ground level measured distances. Prior to computation of U.T.M. co-ordinates multiply by the combined factor 0.9995006

**LEGEND** 

Standard Iron Post Found Standard Iron Post Placed Control Monument Found

I, Dale Keown, a British Columbia Land Surveyor, of Prince George, in British Columbia, certify that I was present at and personally superintended the survey represented by this plan, and that the survey and plan are correct. The field survey was completed on the 1st day of October , 2003. The plan was completed and checked, and the checklist filed under #6586 , on the 6th day of October , 2003 .

Dale Keown, B.C.L.S.

This plan lies within the Fraser-Fort George Regional District.

> KILBRIDE LAND SURVEYING LTD. British Columbia Land Surveyors Prince George, B.C. Ph: (250) 562-1196 Fax: 562-3656

F.B. WU 41 D.L. 2003 | File No. - 020167H