


Deposited in the Land Title Office at New Westminster this 17th day of January 2005

Jan MacDonald
DEPUTY REGISTRAR
Ref BX301190 *per m*

EXPLANATORY PLAN OF LEASE
OF PART OF THE GROUND FLOOR
OF A FOUR STOREY BUILDING
LOCATED ON BLOCK G,
DISTRICT LOT 913,
CARIBOO DISTRICT.
Pursuant to Section 99 of
the Land Title Act.
B.C.G.S. 93G.087

Scale: 1 : 1000 (Distances are in metres)
25 20 15 10 5 0 25 50 75

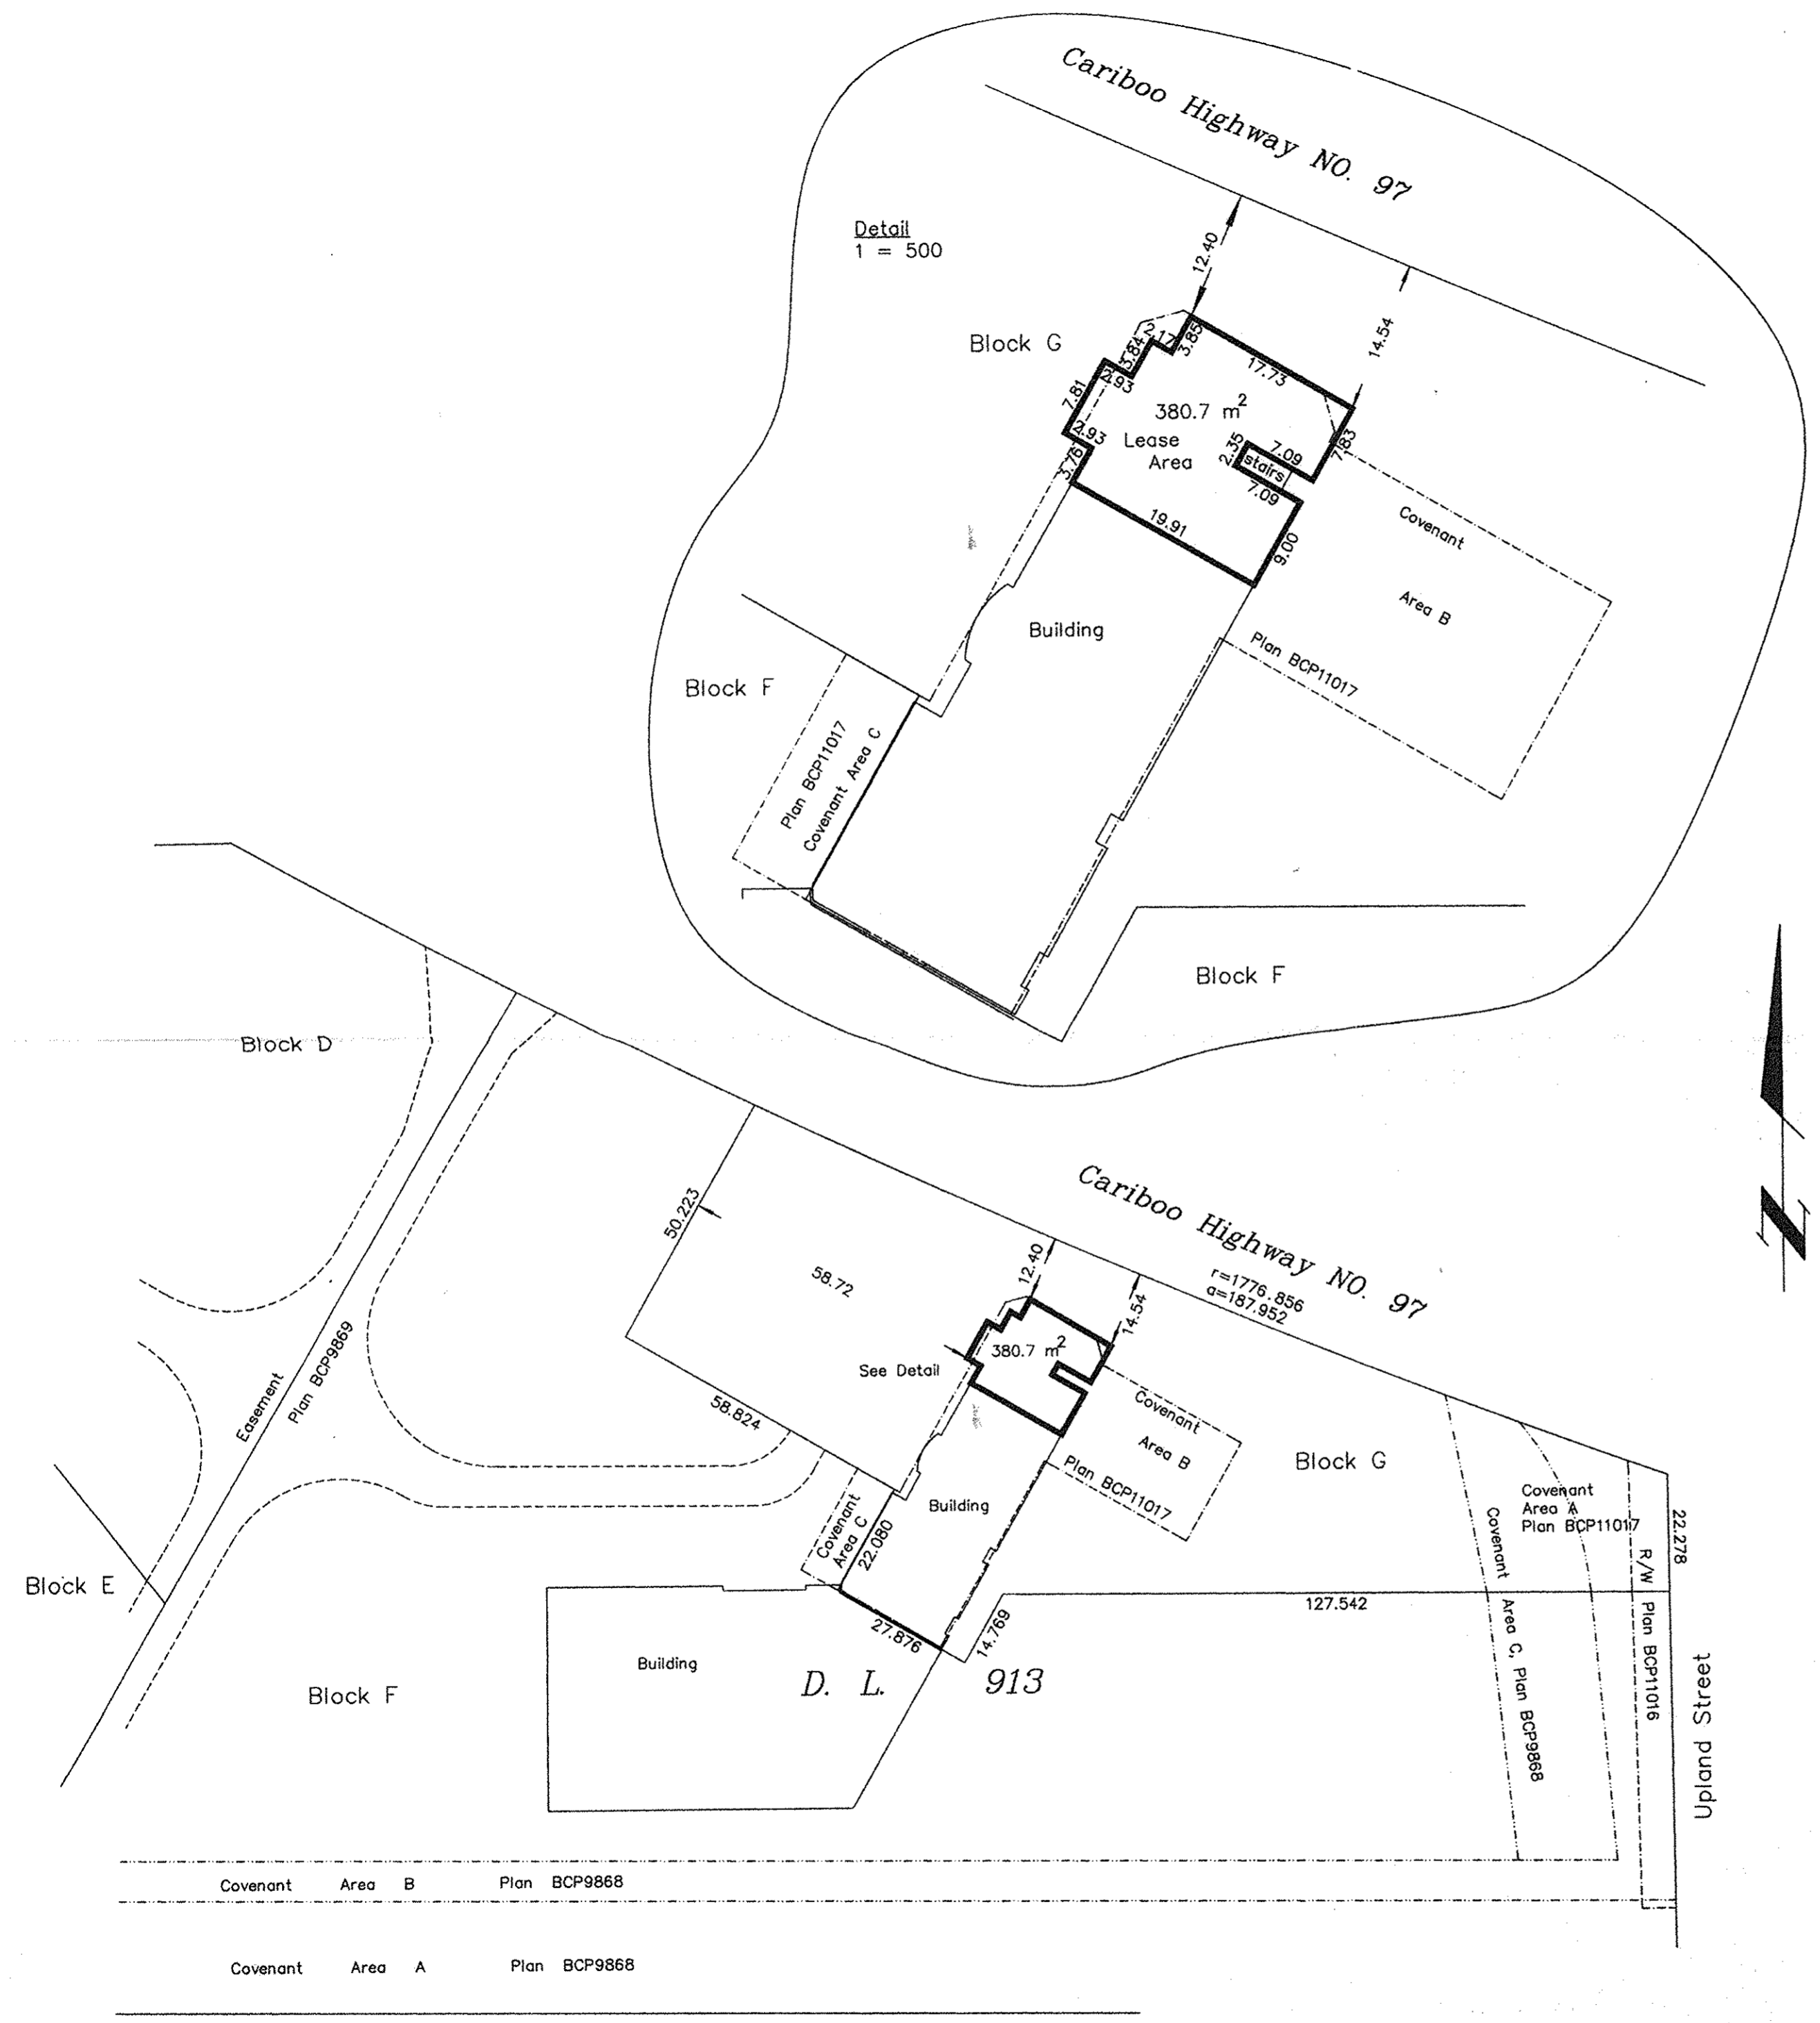

Certified Correct, according to Land Title Office Records this 24th day of November, 2004. The plan was completed and checked, and the checklist filed under #26074, on the 7th day of January, 2005.

Gordon Kilbride
Gordon Kilbride, B.C.L.S.

This plan lies within the Fraser-Fort George Regional District.

KILBRIDE LAND SURVEYING LTD. British Columbia Land Surveyors Prince George, B.C. Ph: (250) 562-1196 Fax: 562-3656		
F.B.- RA	D.L.- 913	File No. -040371

Covenant	Area B	Plan BCP9868
Covenant	Area A	Plan BCP9868