


PLAN NO. BCP 15459

Deposited in the Land Title Office at New Westminster this 17 day of Jan 2005.

REGISTRAR

Bx 302838

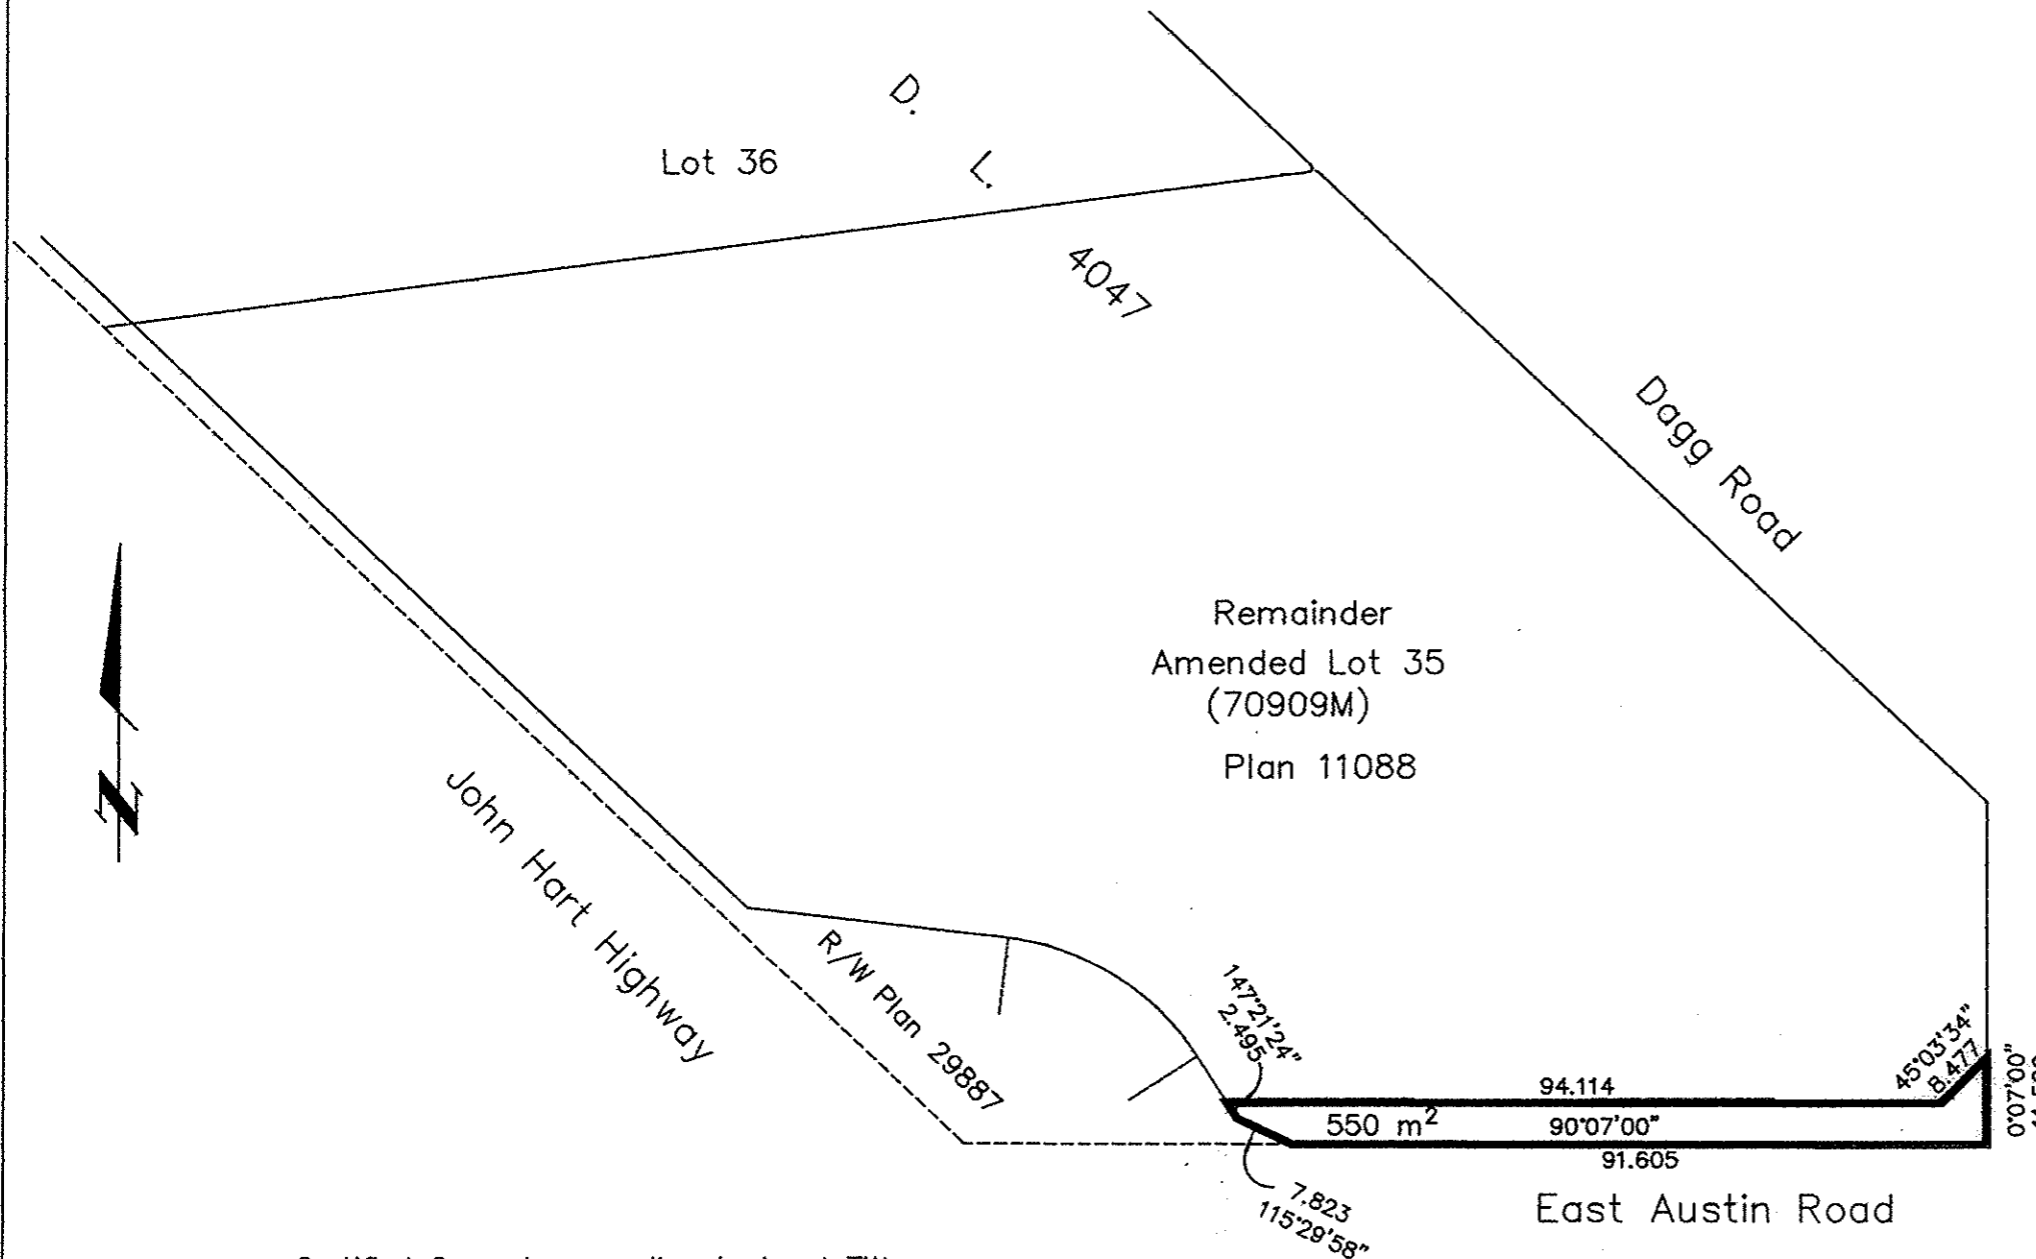


EXPLANATORY PLAN TO ACCOMPANY A COVENANT OVER PART OF AMENDED LOT 35 (70909M), DISTRICT LOT 4047, CARIBOO DISTRICT, PLAN 11088 EXCEPT PLAN 29887.

Pursuant to Section 99 of the Land Title Act.

B.C.G.S. 93G.096

Scale: 1 : 1000 (Distances are in metres)

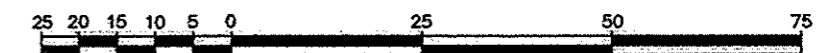

Certified Correct, according to Land Title Office Records, this 22nd day of November, 2004. The plan was completed and checked, and the checklist filed under #25268, on the 14th day of December, 2004.

*Gordon Kilbride*  
Gordon Kilbride, B.C.L.S.

This plan lies within the Fraser-Fort George Regional District.

**KILBRIDE LAND SURVEYING LTD.**  
British Columbia Land Surveyors  
Prince George, B.C.  
Ph: (250) 562-1196 Fax: 562-3656

F.B.- XI 4 | D.L.- 4047 | File No. -040296-C