


Deposited in the Land Title Office at New Westminster this 12 day of August 2005.

S. McDonald
REGISTRAR

BX362115

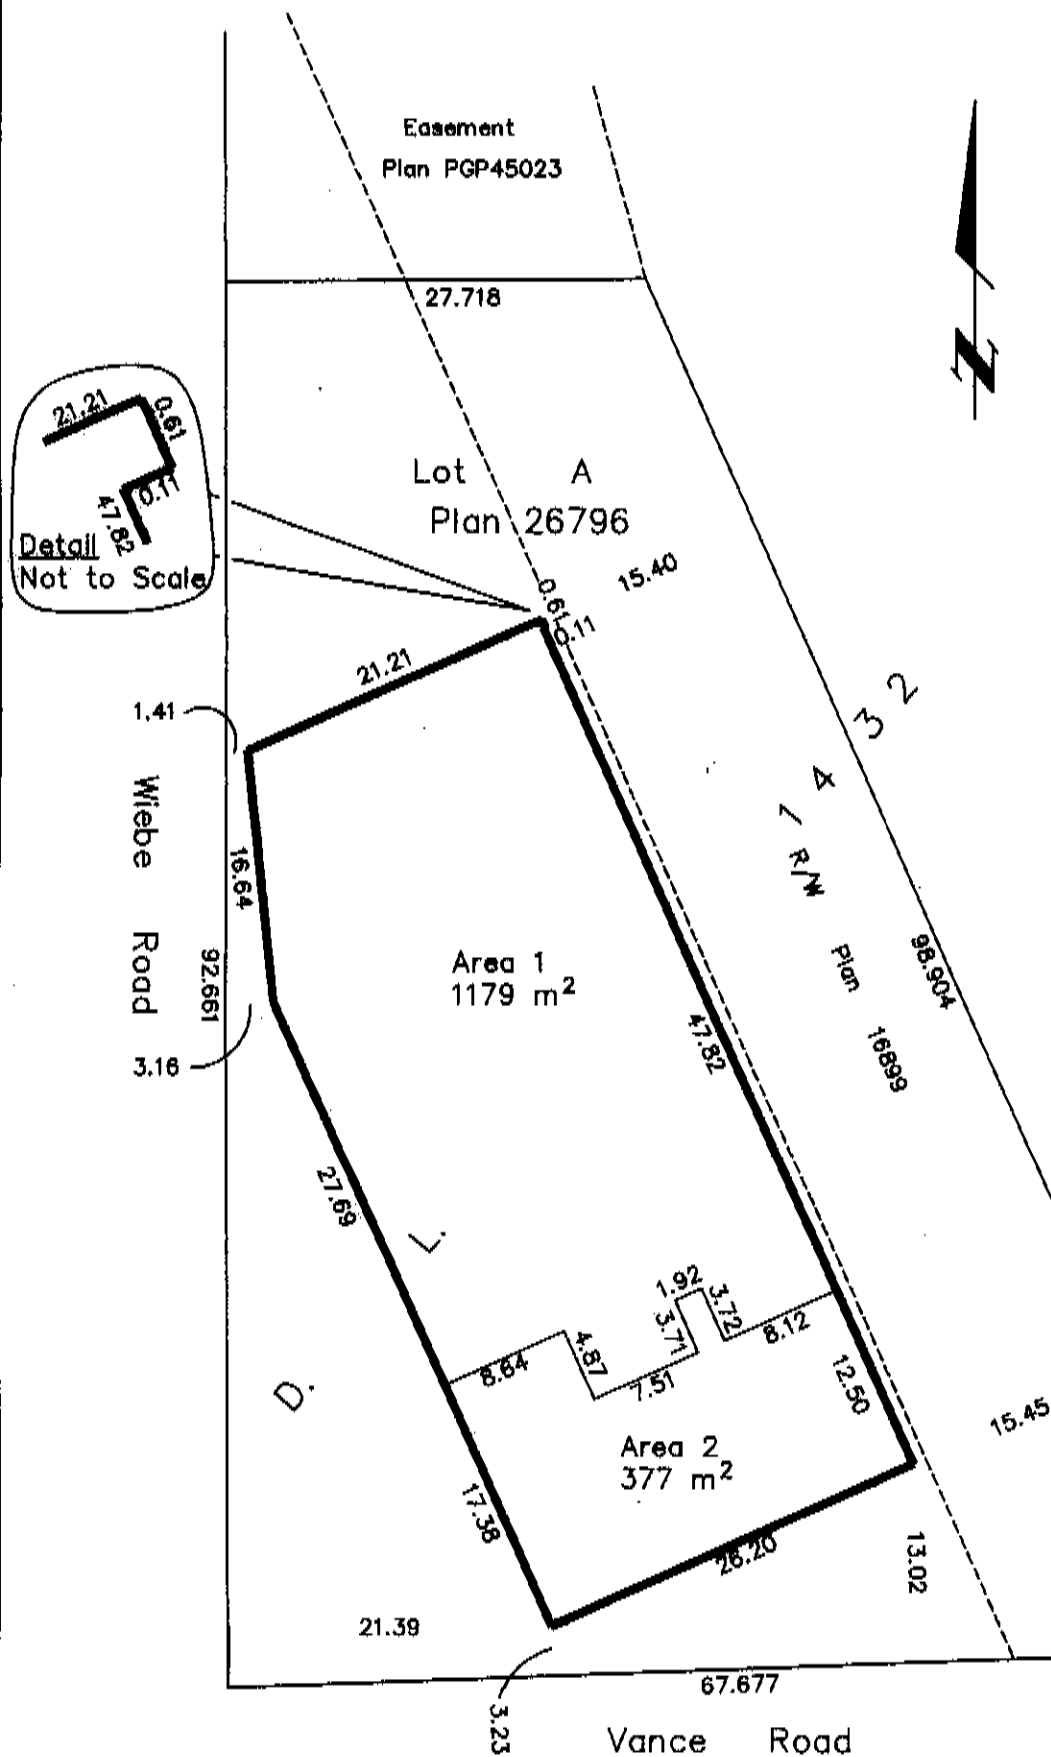

EXPLANATORY PLAN FOR LEASEHOLD OF THE MAIN FLOOR OF A ONE STORY BUILDING LOCATED ON LOT A DISTRICT LOT 1432, CARIBOO DISTRICT, PLAN 26796.

Pursuant to Section 99(1)(k) of the Land Title Act.

B.C.G.S. 93G.087

Scale: 1 : 500 (Distances are in metres)



Rem 2
Plan 26464

Certified Correct, according to Land Title Office Records. This 27th day of July, 2005. The plan was completed and checked, and the checklist filed under #35024, on the 28th day of July, 2005.

This plan lies within the Fraser-Fort George Regional District.

Dale Keown
Dale Keown, B.C.L.S.

KILBRIDE LAND SURVEYING LTD. British Columbia Land Surveyors Prince George, B.C. Ph: (250) 562-1196 Fax: 562-3656		
F.B.- XP 6	D.L.- 1432	File No. -050295