

REFERENCE PLAN OF CONSOLIDATION  
OF LOTS 1 AND 2, BLOCK 113, PLAN 1268,  
AND PARCEL A (U23238), BLOCK 113,  
PLAN 1268, DISTRICT LOT 343,  
CARIBOO DISTRICT.

Pursuant to Section 100(1)(b) of the  
Land Title Act.  
B.C.G.S. 93G.097

PLAN NO. BCP 19408

Deposited in the Land Title Office at New  
Westminster this 26 day of Aug. 2005.

REGISTRAR

REF. # BX 366259

Scale: 1 : 750 (Distances are in metres)




LEGEND

- Standard Iron Post Found
- Standard Iron Post Placed
- ⊙ Control Monument Found
- △ Traverse Hub Placed

Grid bearings are derived from observations between  
control monuments 85H12510 and 85H1291, integrated  
survey area number 39, City of Prince George, B.C.  
NAD83(CSRS)

Note: This plan shows ground level measured  
distances. Prior to computation of U.T.M.  
co-ordinates multiply by the combined  
factor 0.9995138

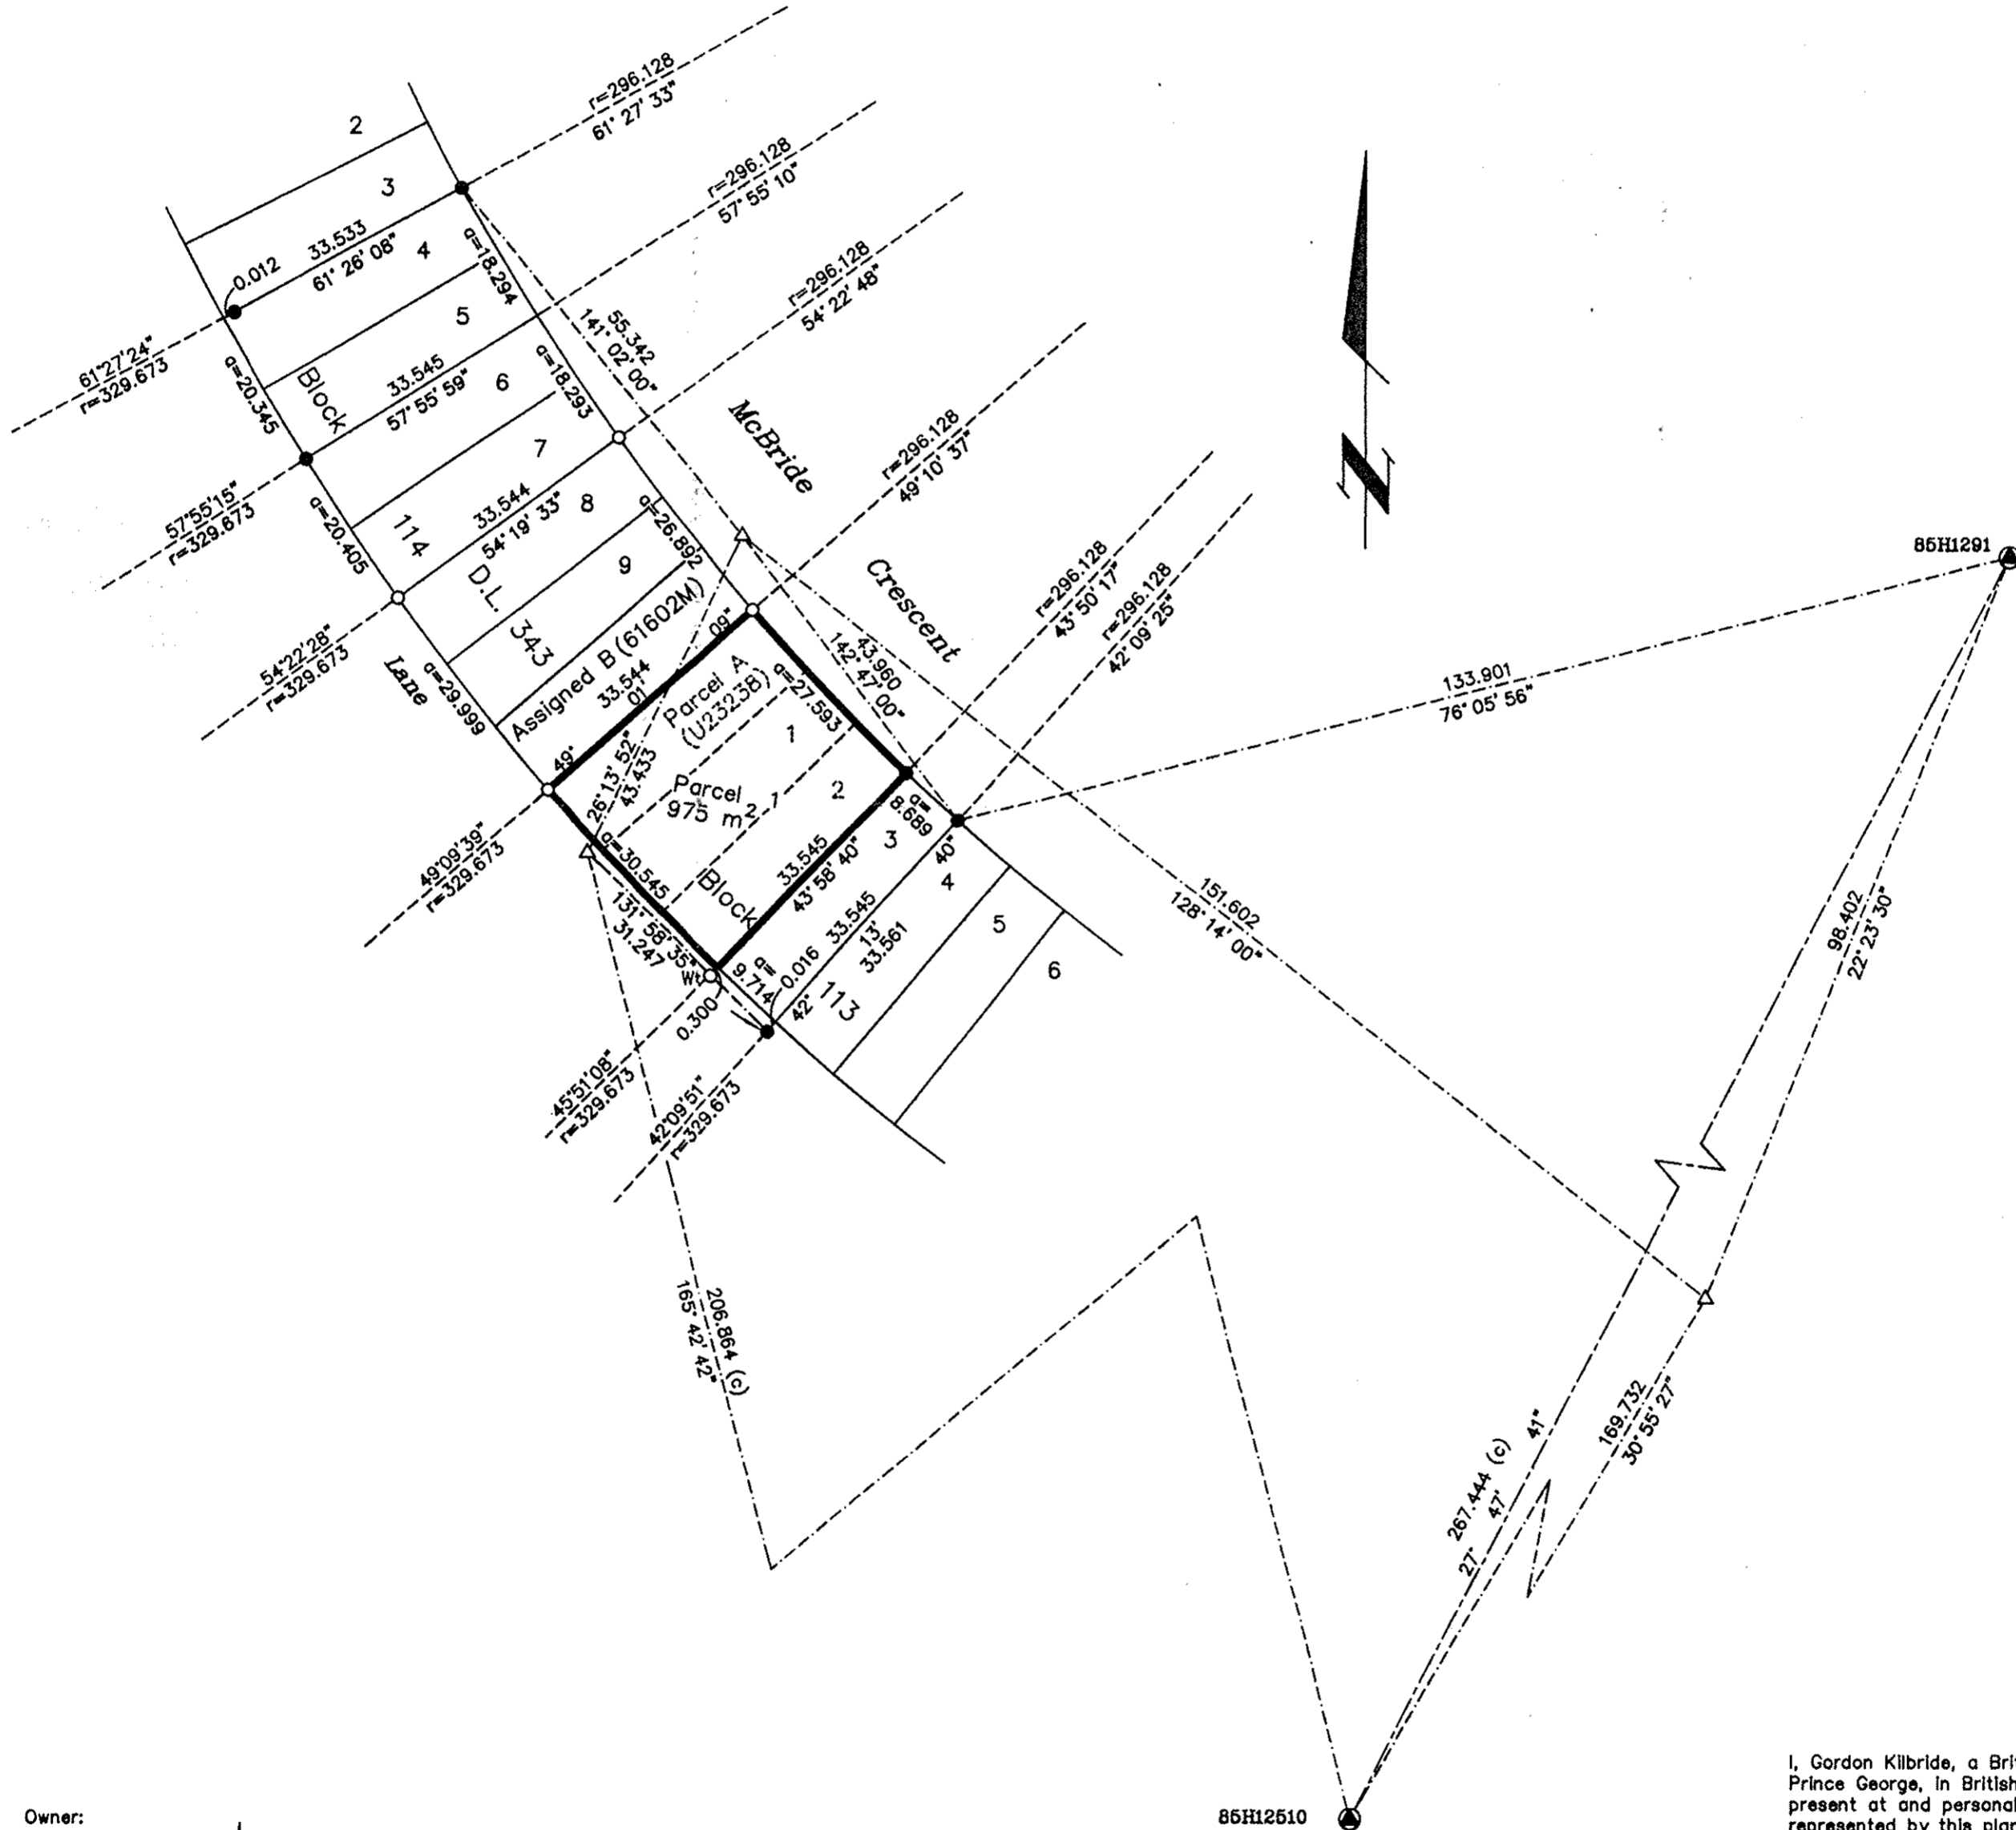

Owner:

Glen Harvey Blair

Jenia Frances Blair

Witness to both FRANKIE F. YANICK

Print Name 630 B Bunting Pl

Address COMOX B.C.

Postal Code V9M 3R1

Occupation Retired

I, Gordon Kilbride, a British Columbia Land Surveyor, of  
Prince George, in British Columbia, certify that I was  
present at and personally superintended the survey  
represented by this plan, and that the survey and plan  
are correct. The field survey was completed on the 20 day  
of June, 2005. The plan was completed and  
checked, and the checklist filed under # 34397, on the  
18 day of July, 2005.

Gordon Kilbride  
Gordon Kilbride, B.C.L.S.

This plan lies within the Fraser-Fort  
George Regional District.

|  |                |                   |
|--|----------------|-------------------|
| KILBRIDE LAND SURVEYING LTD.<br>British Columbia Land Surveyors<br>Prince George, B.C.<br>Ph: (250) 562-1196 Fax: 562-3656 |                |                   |
| F.B.- XJ36   | D.L.- 343(113) | File No. - 050213 |