


Deposited in the Land Title Office at New Westminster this 27 day of Sept 2005.

REGISTRAR B.197715

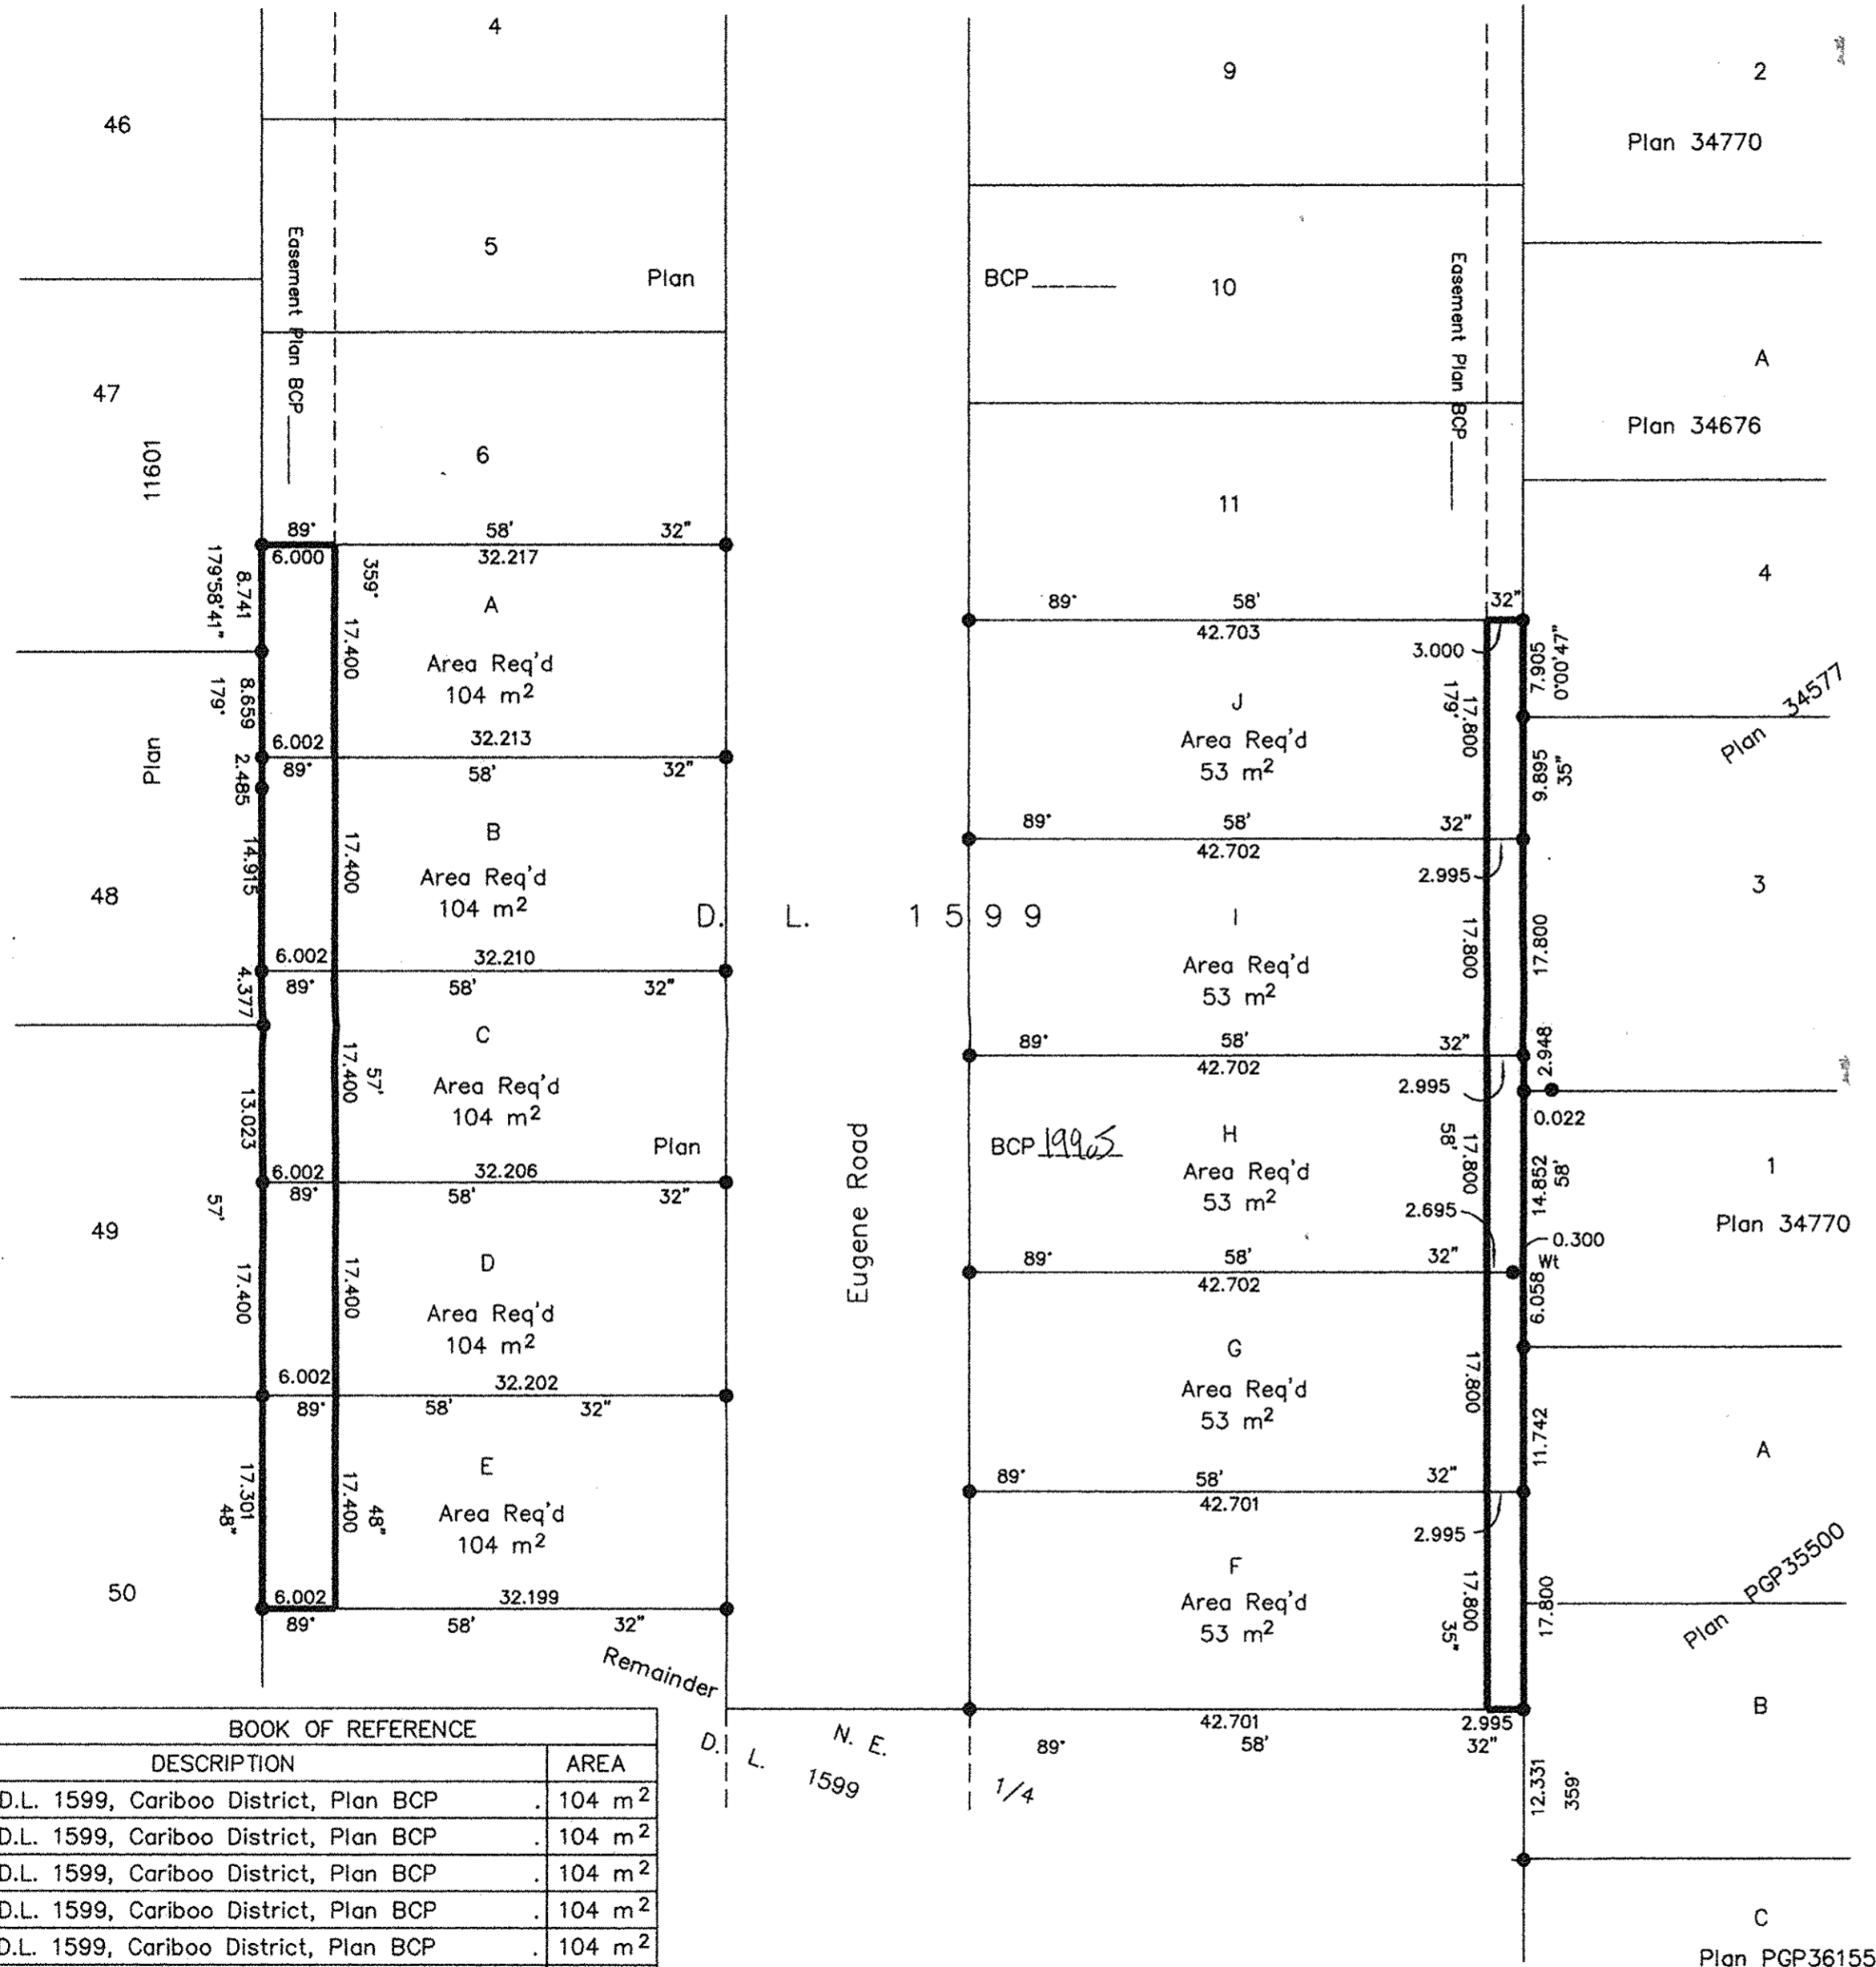

BOOK OF REFERENCE	
DESCRIPTION	AREA
Lot A, D.L. 1599, Cariboo District, Plan BCP	. 104 m <sup>2</sup>
Lot B, D.L. 1599, Cariboo District, Plan BCP	. 104 m <sup>2</sup>
Lot C, D.L. 1599, Cariboo District, Plan BCP	. 104 m <sup>2</sup>
Lot D, D.L. 1599, Cariboo District, Plan BCP	. 104 m <sup>2</sup>
Lot E, D.L. 1599, Cariboo District, Plan BCP	. 104 m <sup>2</sup>
Lot F, D.L. 1599, Cariboo District, Plan BCP	. 53 m <sup>2</sup>
Lot G, D.L. 1599, Cariboo District, Plan BCP	. 53 m <sup>2</sup>
Lot H, D.L. 1599, Cariboo District, Plan BCP	. 53 m <sup>2</sup>
Lot I, D.L. 1599, Cariboo District, Plan BCP	. 53 m <sup>2</sup>
Lot J, D.L. 1599, Cariboo District, Plan BCP	. 53 m <sup>2</sup>

REFERENCE PLAN FOR EASEMENT OVER PART OF LOTS A TO J, DISTRICT LOT 1599, CARIBOO DISTRICT, PLAN BCP 19906. Pursuant to Section 99 of the Land Title Act. B.C.G.S. 93G.086

Scale: 1 : 500 (Distances are in metres)

Bearings are astronomic, derived from Plan BCP \_\_\_\_\_.

LEGEND  
 ● Standard Iron Post Found

I, Dale Keown, a British Columbia Land Surveyor, of Prince George, in British Columbia, certify that I was present at and personally superintended the survey represented by this plan, and that the survey and plan are correct. The field survey was completed on the 5th day of August, 2005. The plan was completed and checked, and the checklist filed under # 35380, on the 8th day of August, 2005.

*Dale Keown*  
 Dale Keown, B.C.L.S.

This plan lies within the Fraser-Fort George Regional District.

**KILBRIDE LAND SURVEYING LTD.**  
 British Columbia Land Surveyors  
 Prince George, B.C.  
 Ph: (250) 562-1196 Fax: 562-3656  
 F.B.- JJ4-16 D.L.- 1599 File No. - 050199E2