
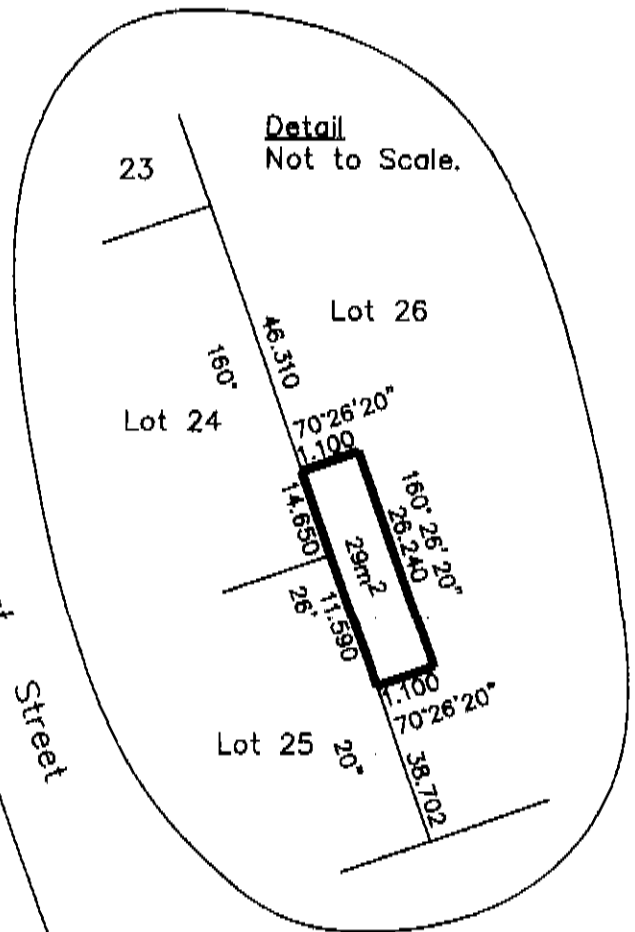


EXPLANATORY PLAN FOR  
 EASEMENT IN PART OF  
 LOT 26, DISTRICT LOT 745,  
 CARIBOO DISTRICT, PLAN 17833.  
 Pursuant to Section 99  
 of the Land Title Act.  
 B.C.G.S. 93G.087

Deposited in the Land Title Office at New  
 Westminster this 6 day of OCT 2005.

REGISTRAR  
*Bx 276039*

Scale: 1 : 1250 (Distances are in metres)

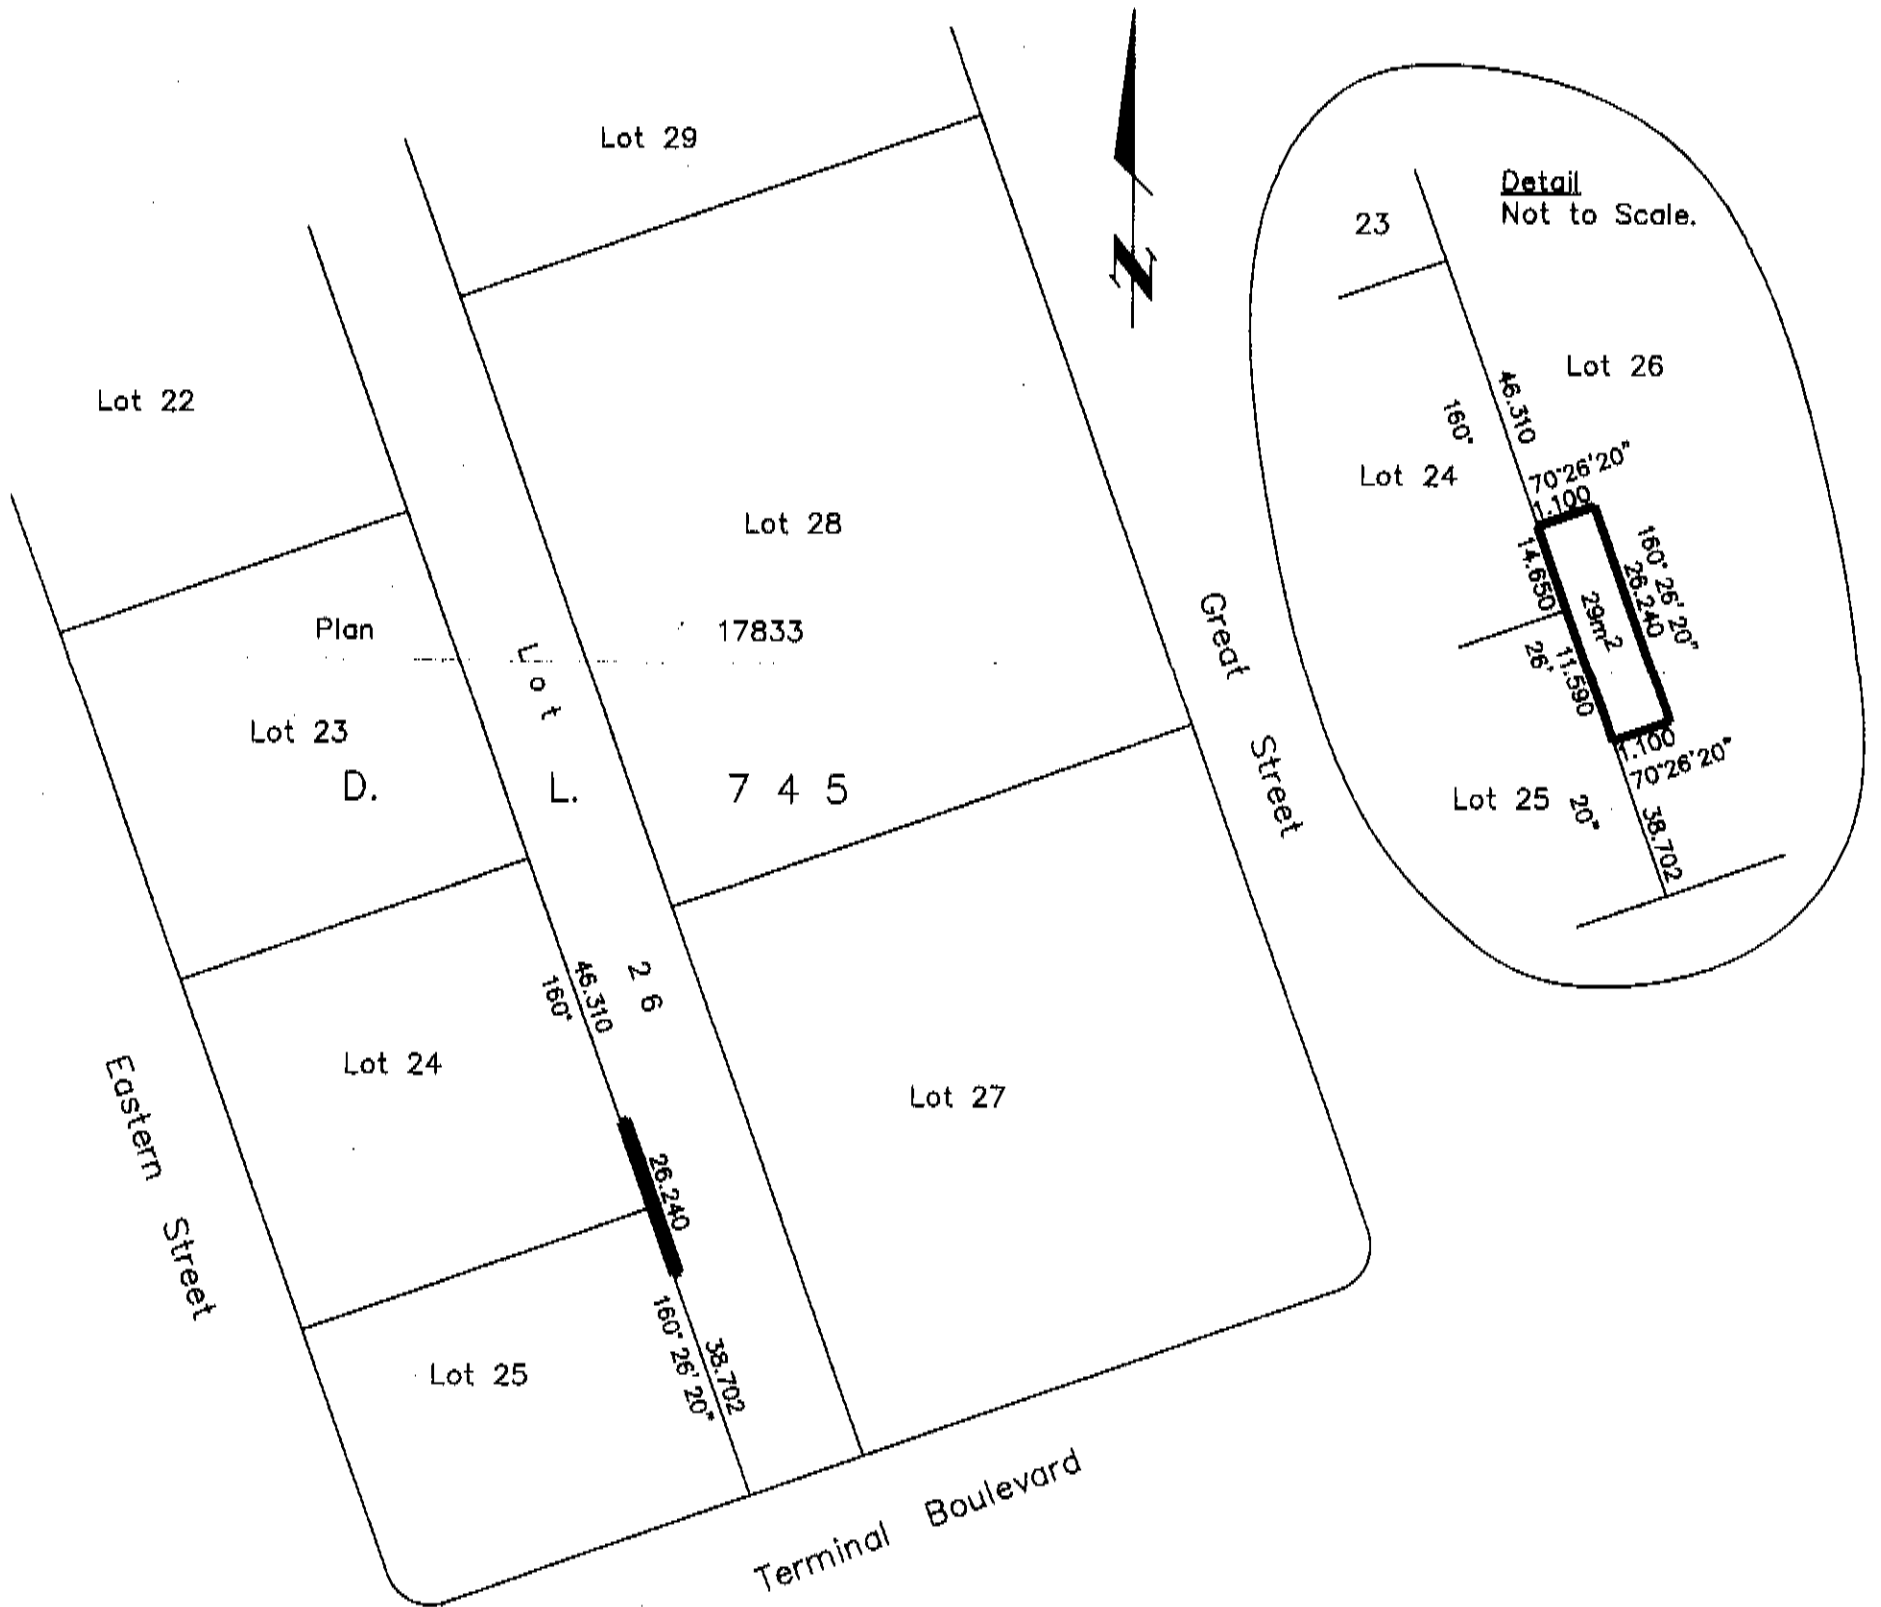

Certified Correct, according to Land Title  
 Office Records. This 19th day of  
 September, 2005. The plan was  
 completed and checked, and the checklist  
 filed under #37433, on the 20th day  
 of September, 2005.

This plan lies within the Fraser-Fort  
 George Regional District.

*Dale Keown*  
 \_\_\_\_\_  
 Dale Keown, B.C.L.S.

<b>KILBRIDE LAND SURVEYING LTD.</b> British Columbia Land Surveyors Prince George, B.C. Ph: (250) 562-1196 Fax: 562-3656		
F.B.-	D.L.- 745	File No. - 050377-1