
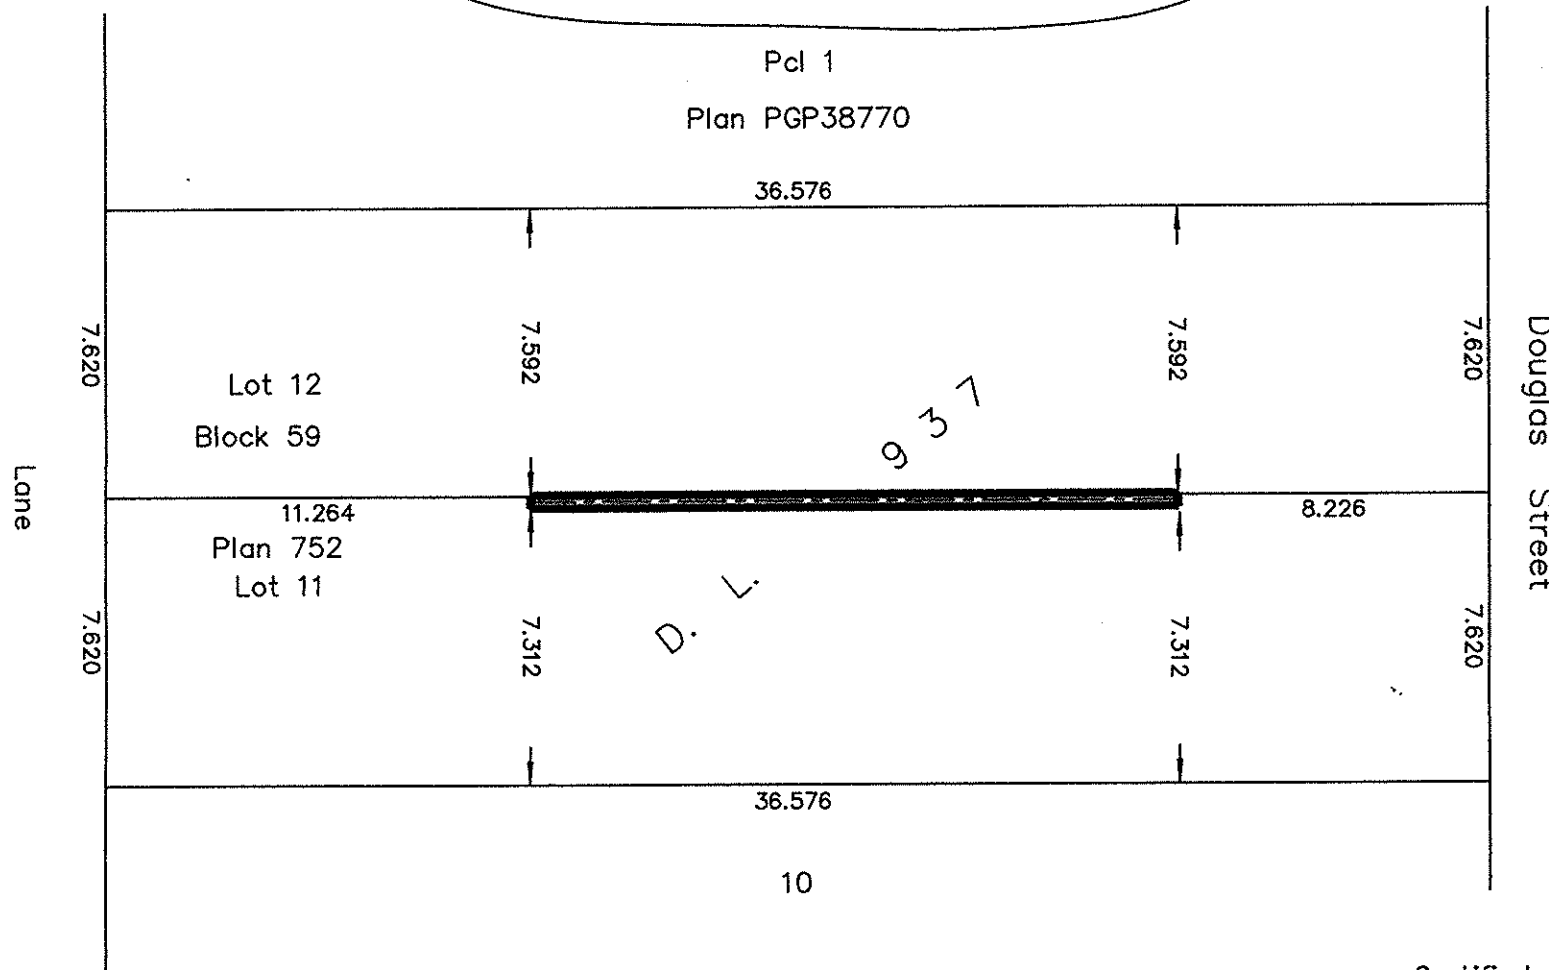


PLAN NO. BCP 22461

Deposited in the Land Title Office at New Westminster this 1st day of MARCH 2006.

BA 265532
REGISTRAR

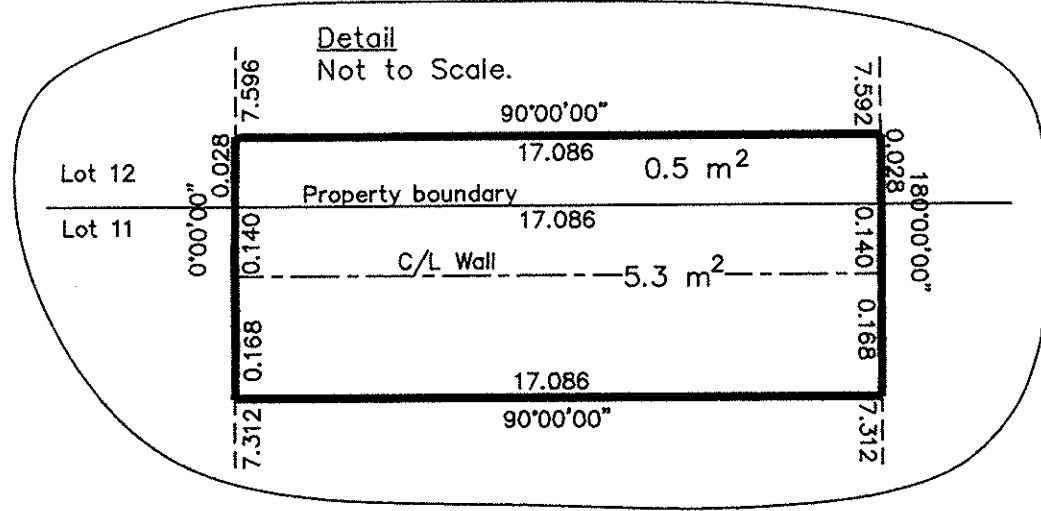

EXPLANATORY PLAN FOR
EASEMENT OVER PART OF
LOTS 11 AND 12, BLOCK 59,
DISTRICT LOT 937, CARIBOO
DISTRICT, PLAN 752.
Pursuant to Section 99
of the Land Title Act.

B.C.G.S. 93G.097

Scale: 1 : 200 (Distances are in metres)



BOOK OF REFERENCE	
DESCRIPTION	AREA
Lot 11, Blk 59, DL 937, Cariboo District, Plan 752	5.3 m ²
Lot 12, Blk 59, DL 937, Cariboo District, Plan 752	0.5 m ²

Certified Correct, according to Land Title Office Records. This 1st day of September, 2005. The plan was completed and checked, and the checklist filed under #36714, on the 2nd day of September, 2005.

Dale Keown
Dale Keown, B.C.L.S.

This plan lies within the Fraser-Fort George Regional District.

KILBRIDE LAND SURVEYING LTD.
British Columbia Land Surveyors
Prince George, B.C.
Ph: (250) 562-1196 Fax: 562-3656

F.B.- D.L.- 937 File No. - 050285E