

Deposited in the Land Title Office at New Westminster this 6 day of JUNE 2006.

BA385158

IAN MACDONALD

Deputy REGISTRAR LG

REFERENCE PLAN OF EASEMENTS
WITHIN PART OF LOT 1, DISTRICT
LOT 2099, CARIBOO DISTRICT,
PLAN BCP15132.

Pursuant to Section 99(1)(e)
of the Land Title Act.
B.C.G.S. 93G.096



Scale: 1 : 500 (Distances are in metres)



Bearings are astronomic, derived from
Plan BCP15132

LEGEND

- Standard Iron Post Found
- Standard Iron Post Placed
- ▭ Denotes Easement Area 1
- ▨ Denotes Easement Area 2

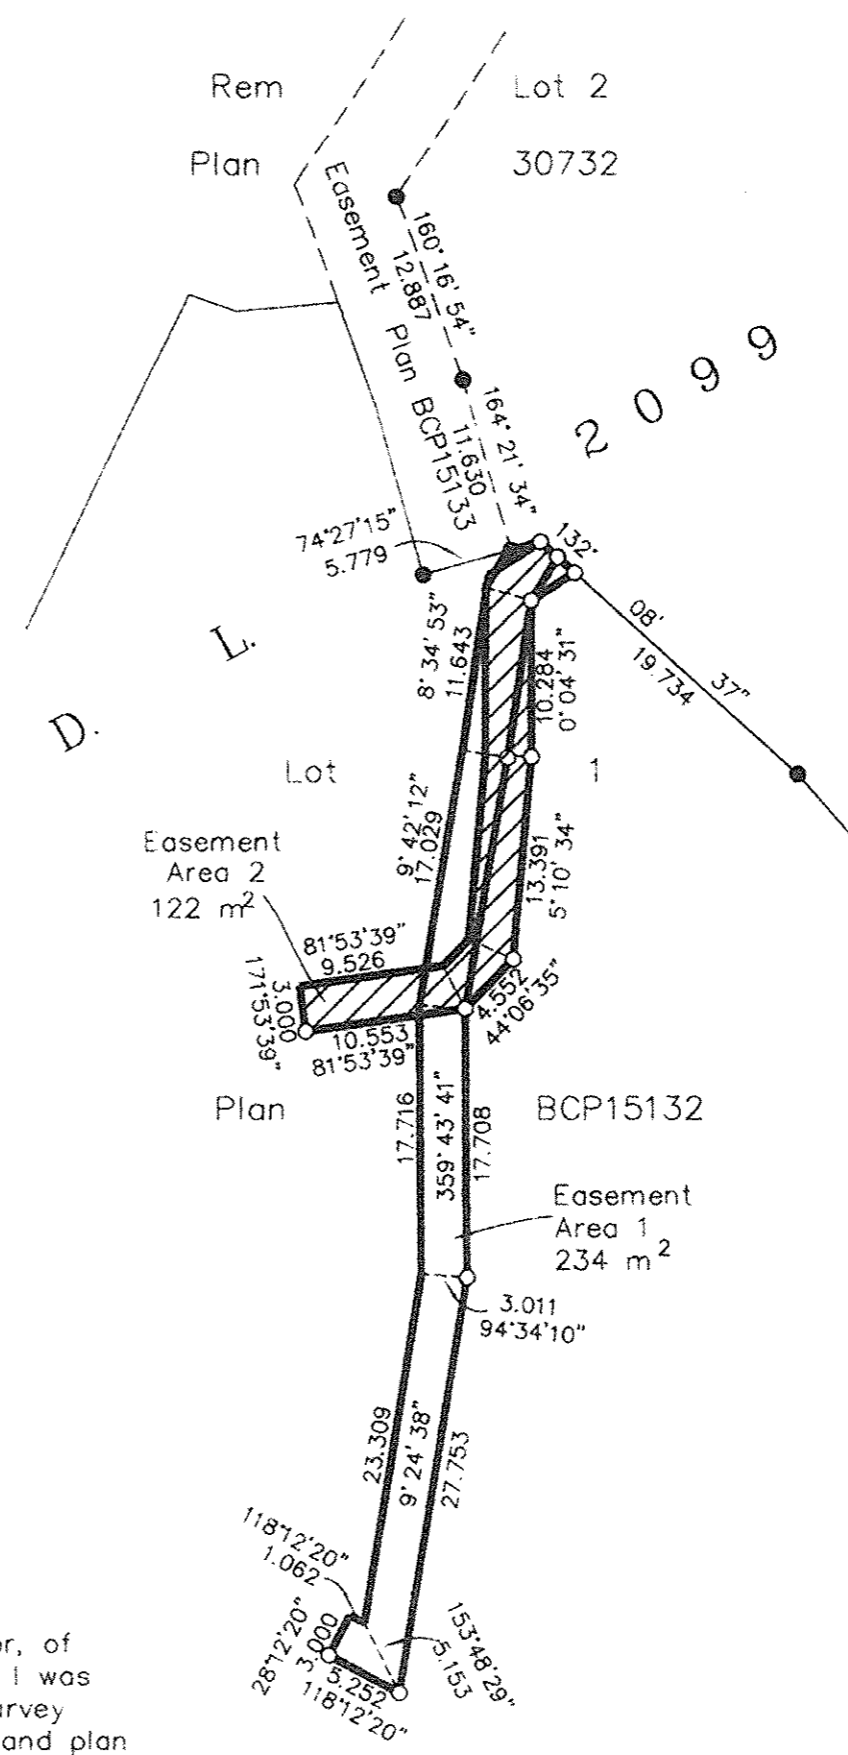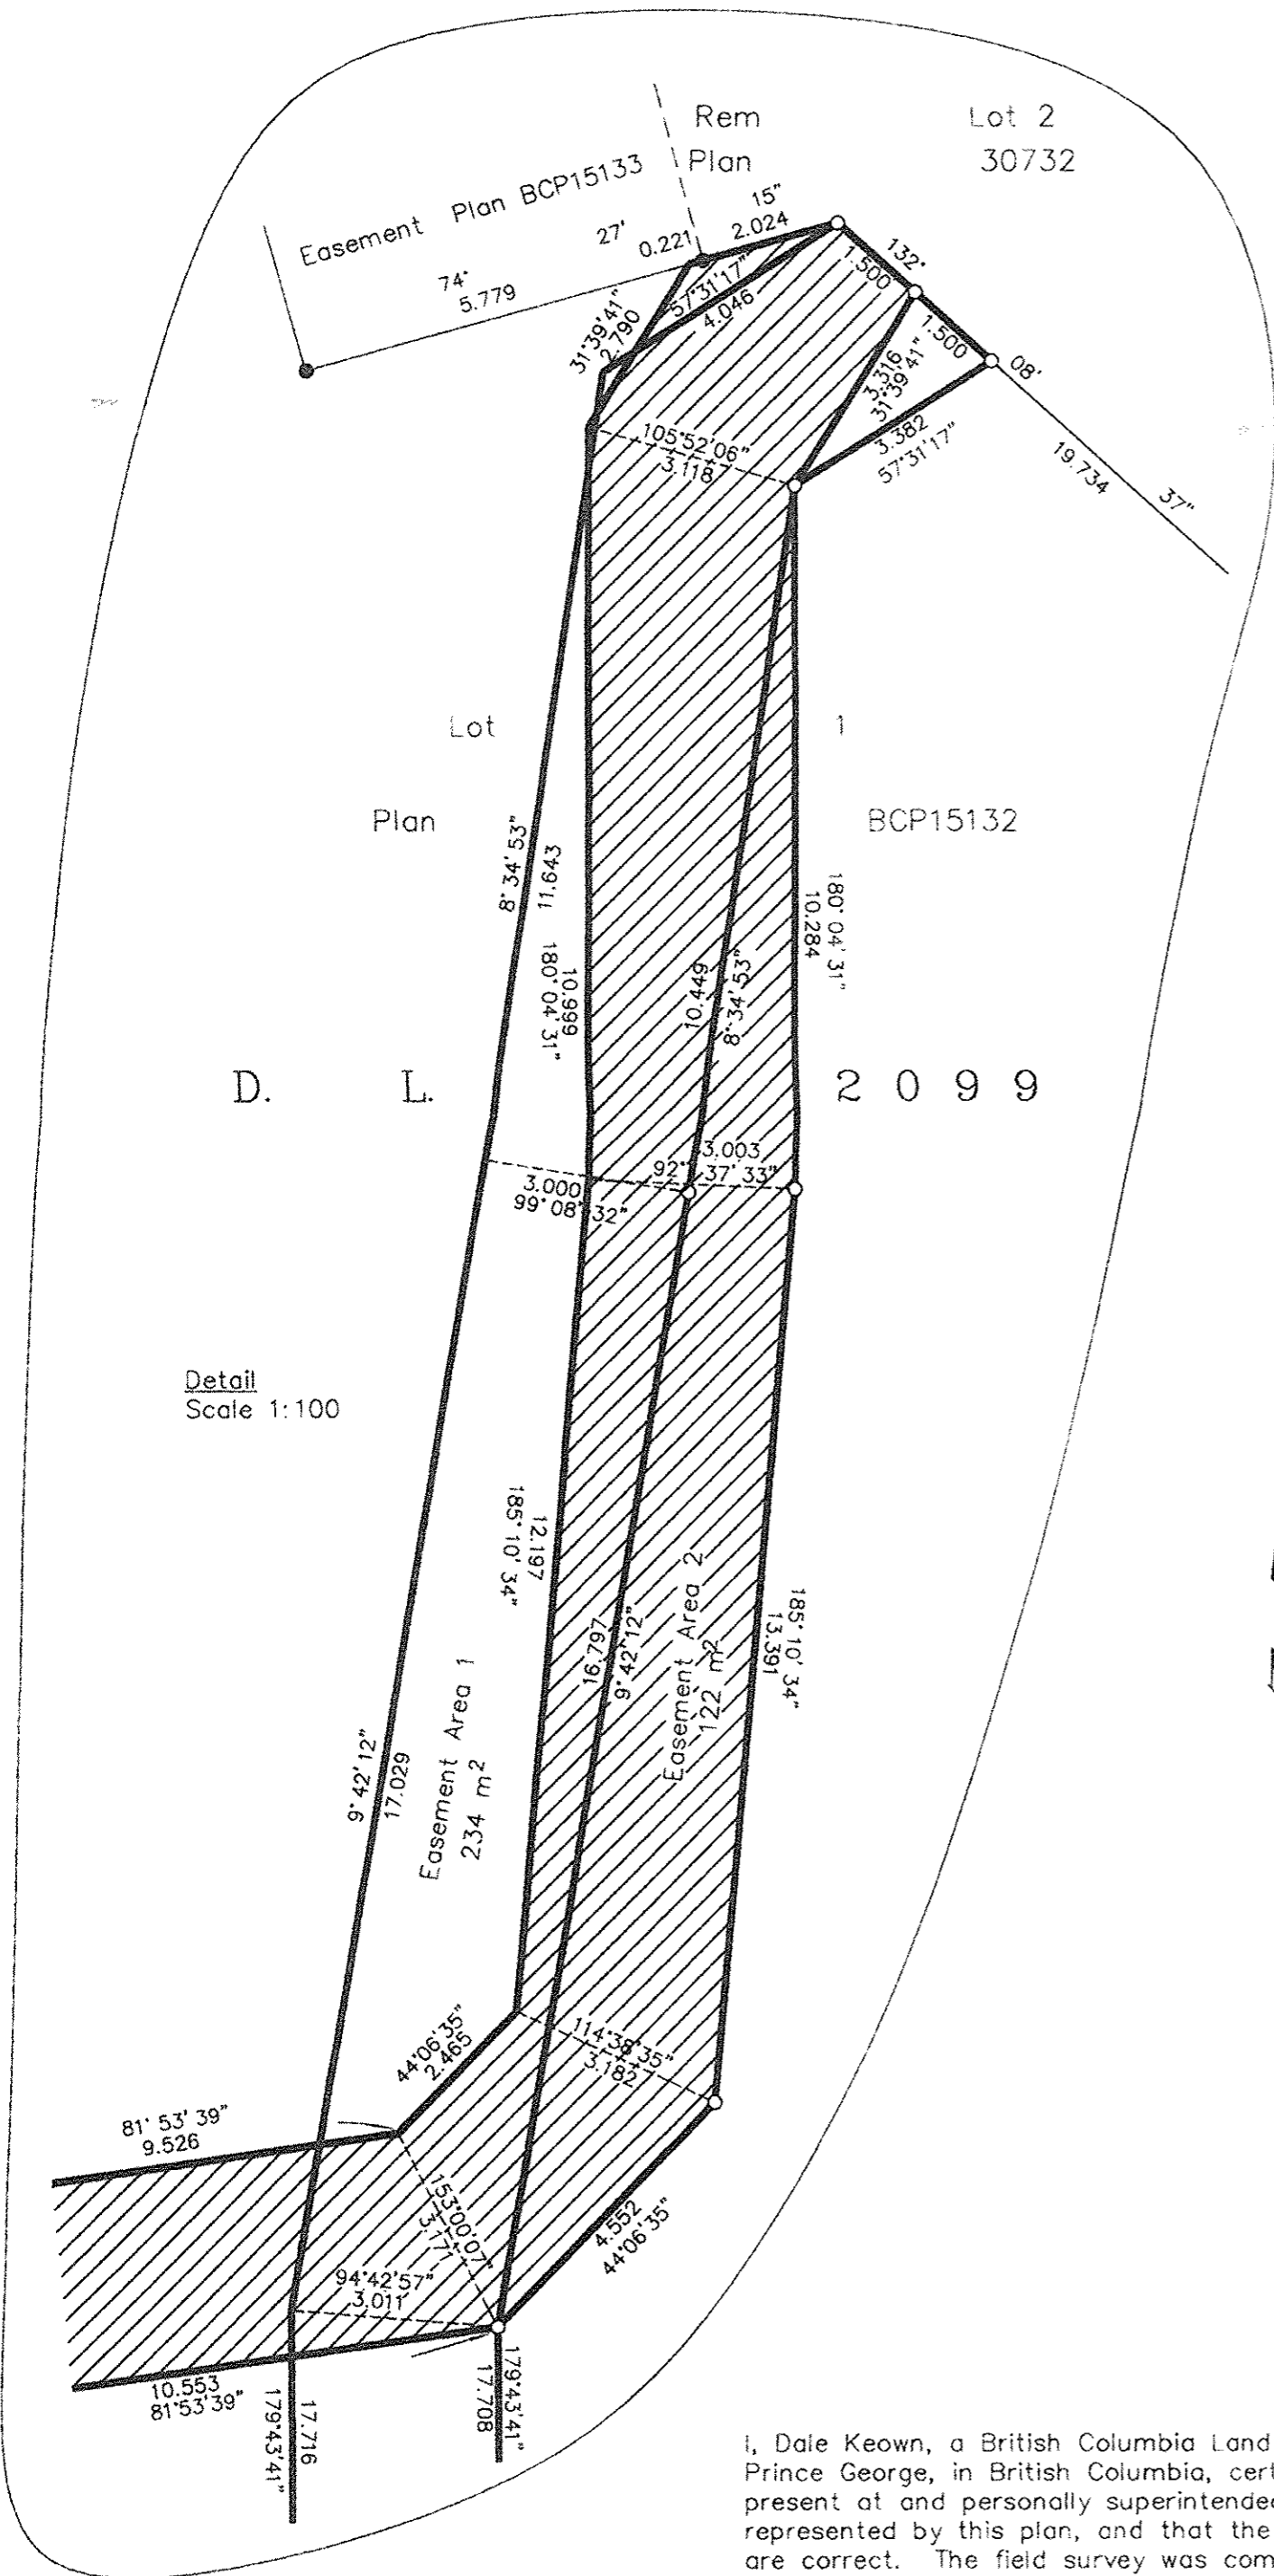

I, Dale Keown, a British Columbia Land Surveyor, of Prince George, in British Columbia, certify that I was present at and personally superintended the survey represented by this plan, and that the survey and plan are correct. The field survey was completed on the 4th day of May, 2006. The plan was completed and checked, and the checklist filed under # 48286, on the 10th day of May, 2006.

Dale Keown

Dale Keown, B.C.L.S.

This plan lies within the Fraser-Fort George Regional District.

McElhanney
McElhanney Associates
Land Surveying Ltd.
Prince George, B.C.
Ph: (250) 562-1196 Fax: 562-3656