

Deposited in the Land Title Office at New Westminster this 5 day of July 2006

*J. Mackinnon*  
REGISTRAR  
BAS24400

REFERENCE PLAN FOR EASEMENT  
WITHIN PART OF PARCEL A,  
DISTRICT LOT 936, CARIBOO  
DISTRICT, PLAN BCP11443.

Pursuant to Section 99  
of the Land Title Act.

B.C.G.S. 93G.097



LEGEND

- Lead Plug Placed
- Standard Iron Post Found
- + Unmarked Measured Point - UTP

Scale: 1 : 250 (Distances are in metres)



Bearings are astronomic, derived from  
BCP13063.

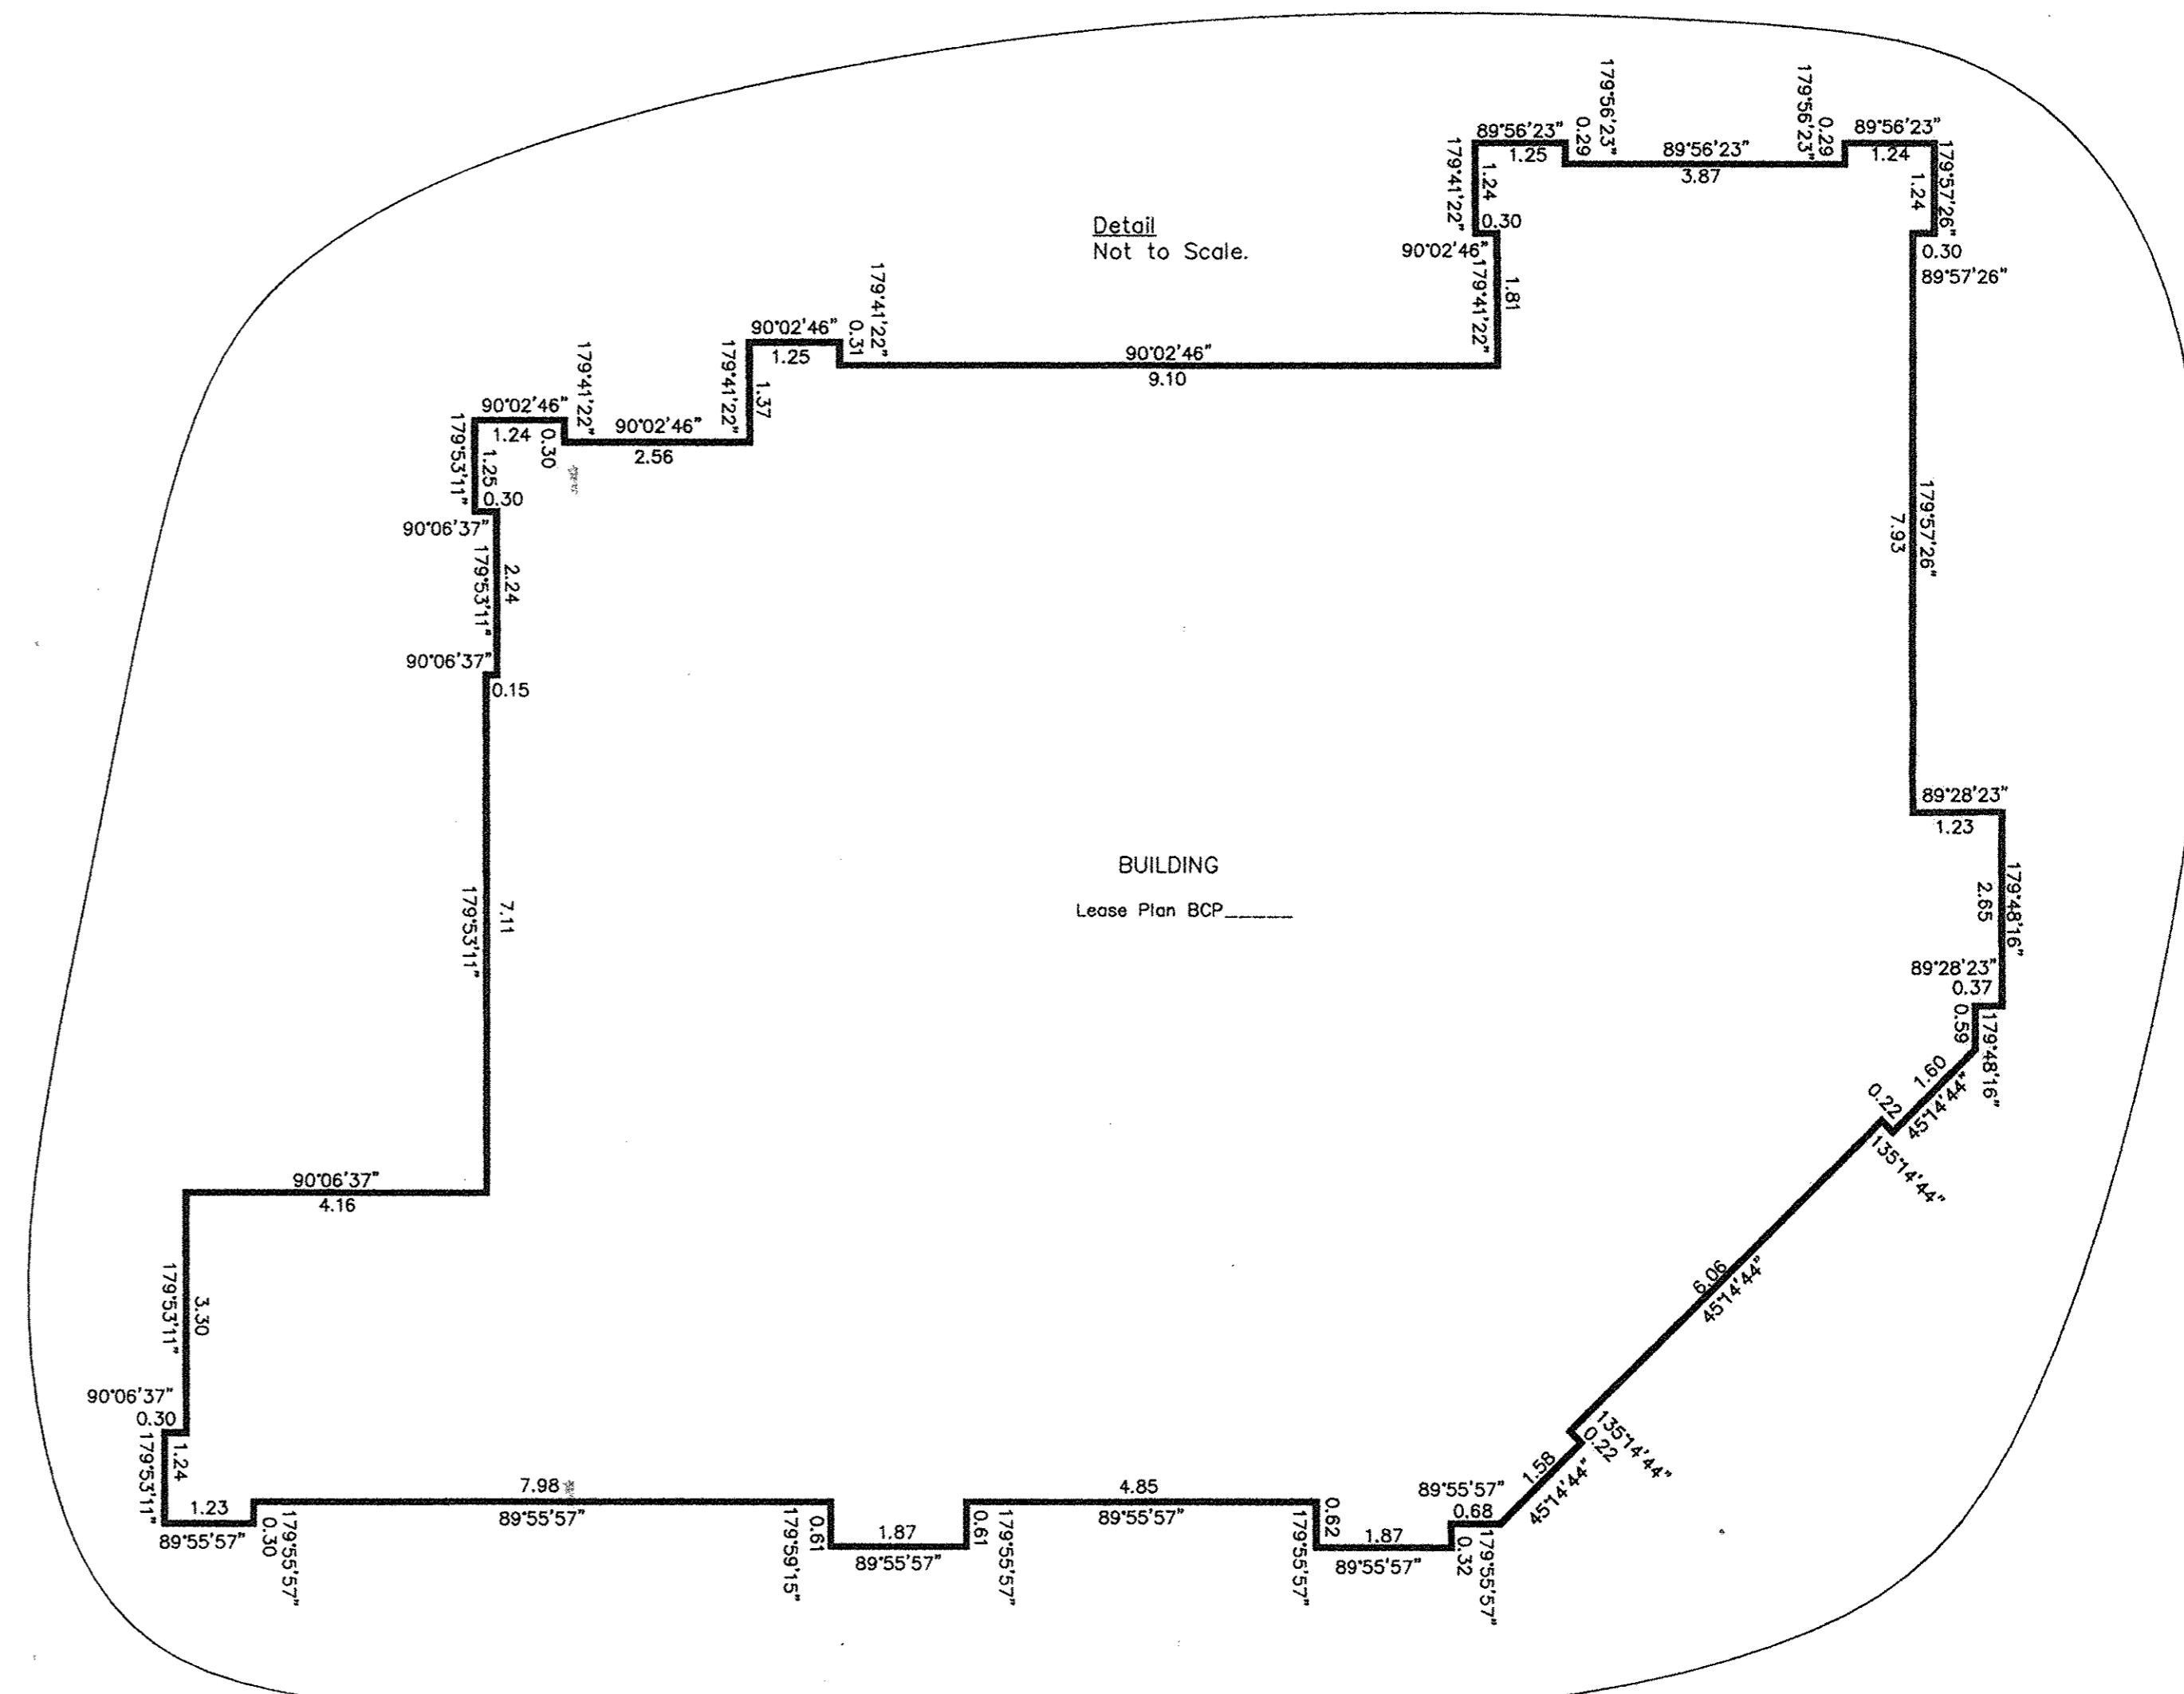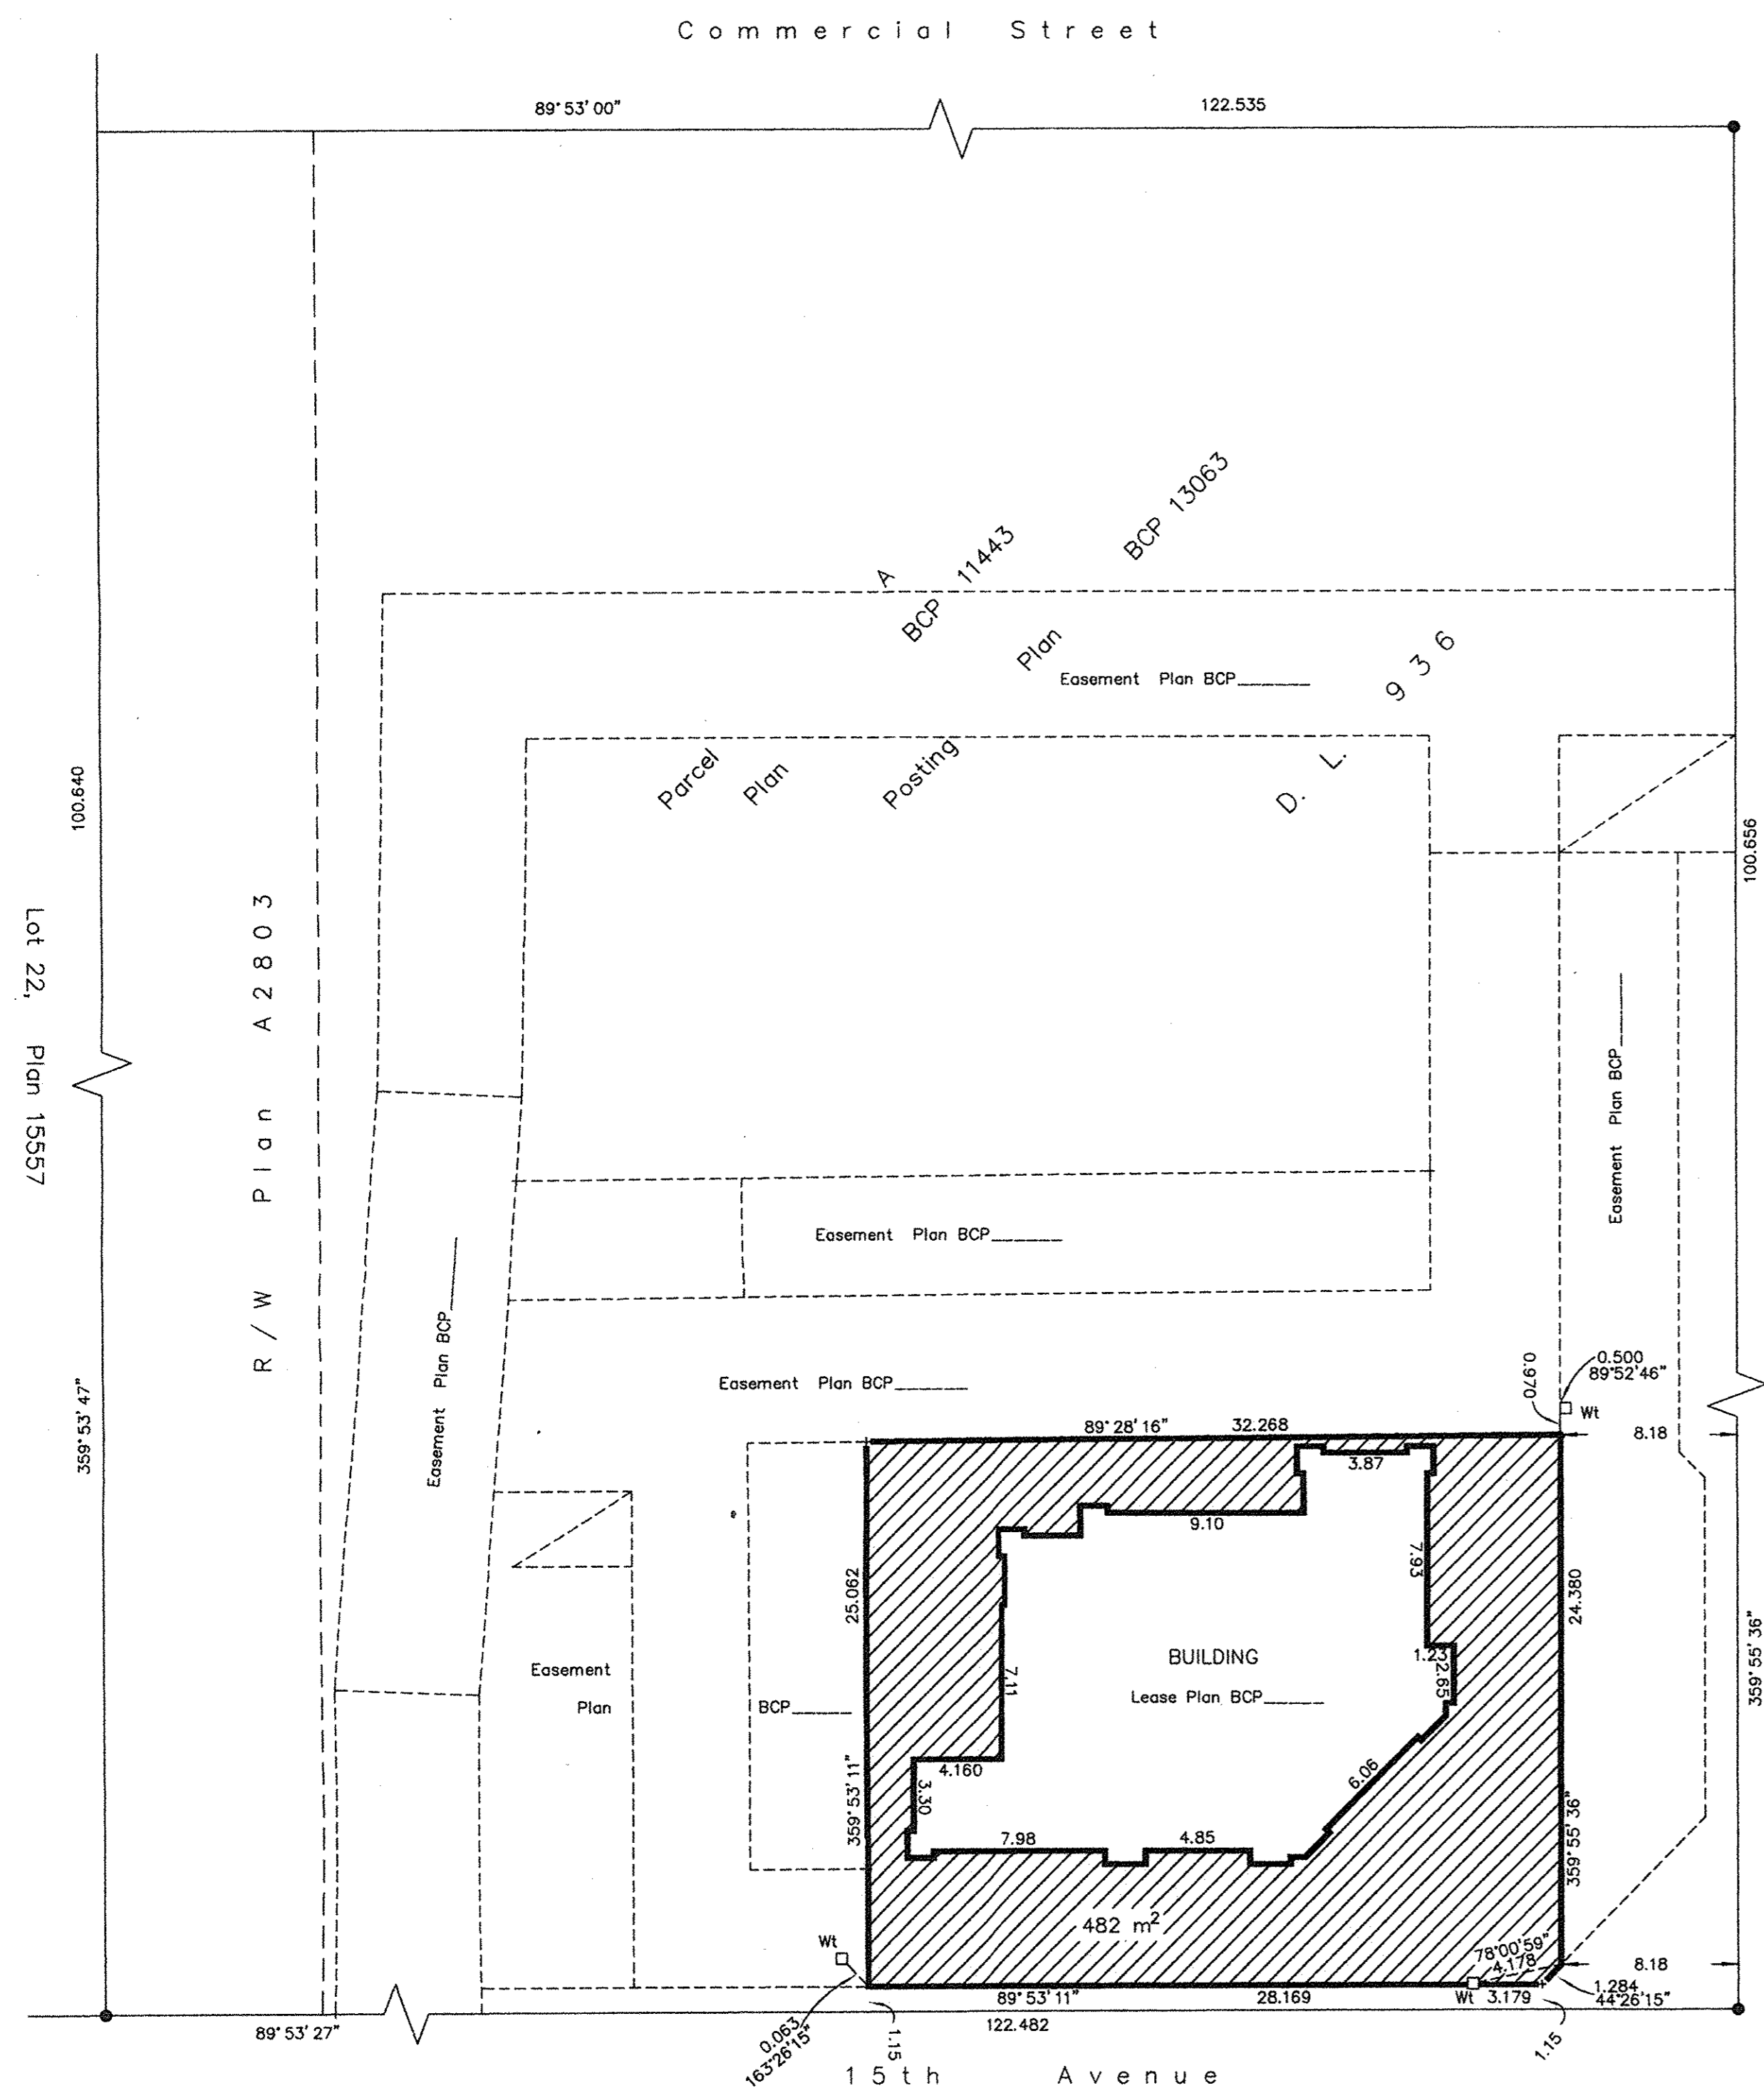

I, Dale Keown, a British Columbia Land Surveyor, of Prince George, in British Columbia, certify that I was present at and personally superintended the survey represented by this plan, and that the survey and plan are correct. The field survey was completed on the 19th day of October, 2005. The plan was completed and checked, and the checklist filed under # 39641, on the 1st day of November, 2005.

*Dale Keown*  
Dale Keown, B.C.L.S.

This plan lies within the Fraser-Fort George Regional District.

KILBRIDE LAND SURVEYING LTD. British Columbia Land Surveyors Prince George, B.C. Ph: (250) 562-1196 Fax: 562-3656		
F.B.- XR 13	D.L.- 936	File No. - 050424TA