


Deposited in the Land Title Office at New Westminster this 14 day of AUG. 2006.


BA535475
REGISTRAR

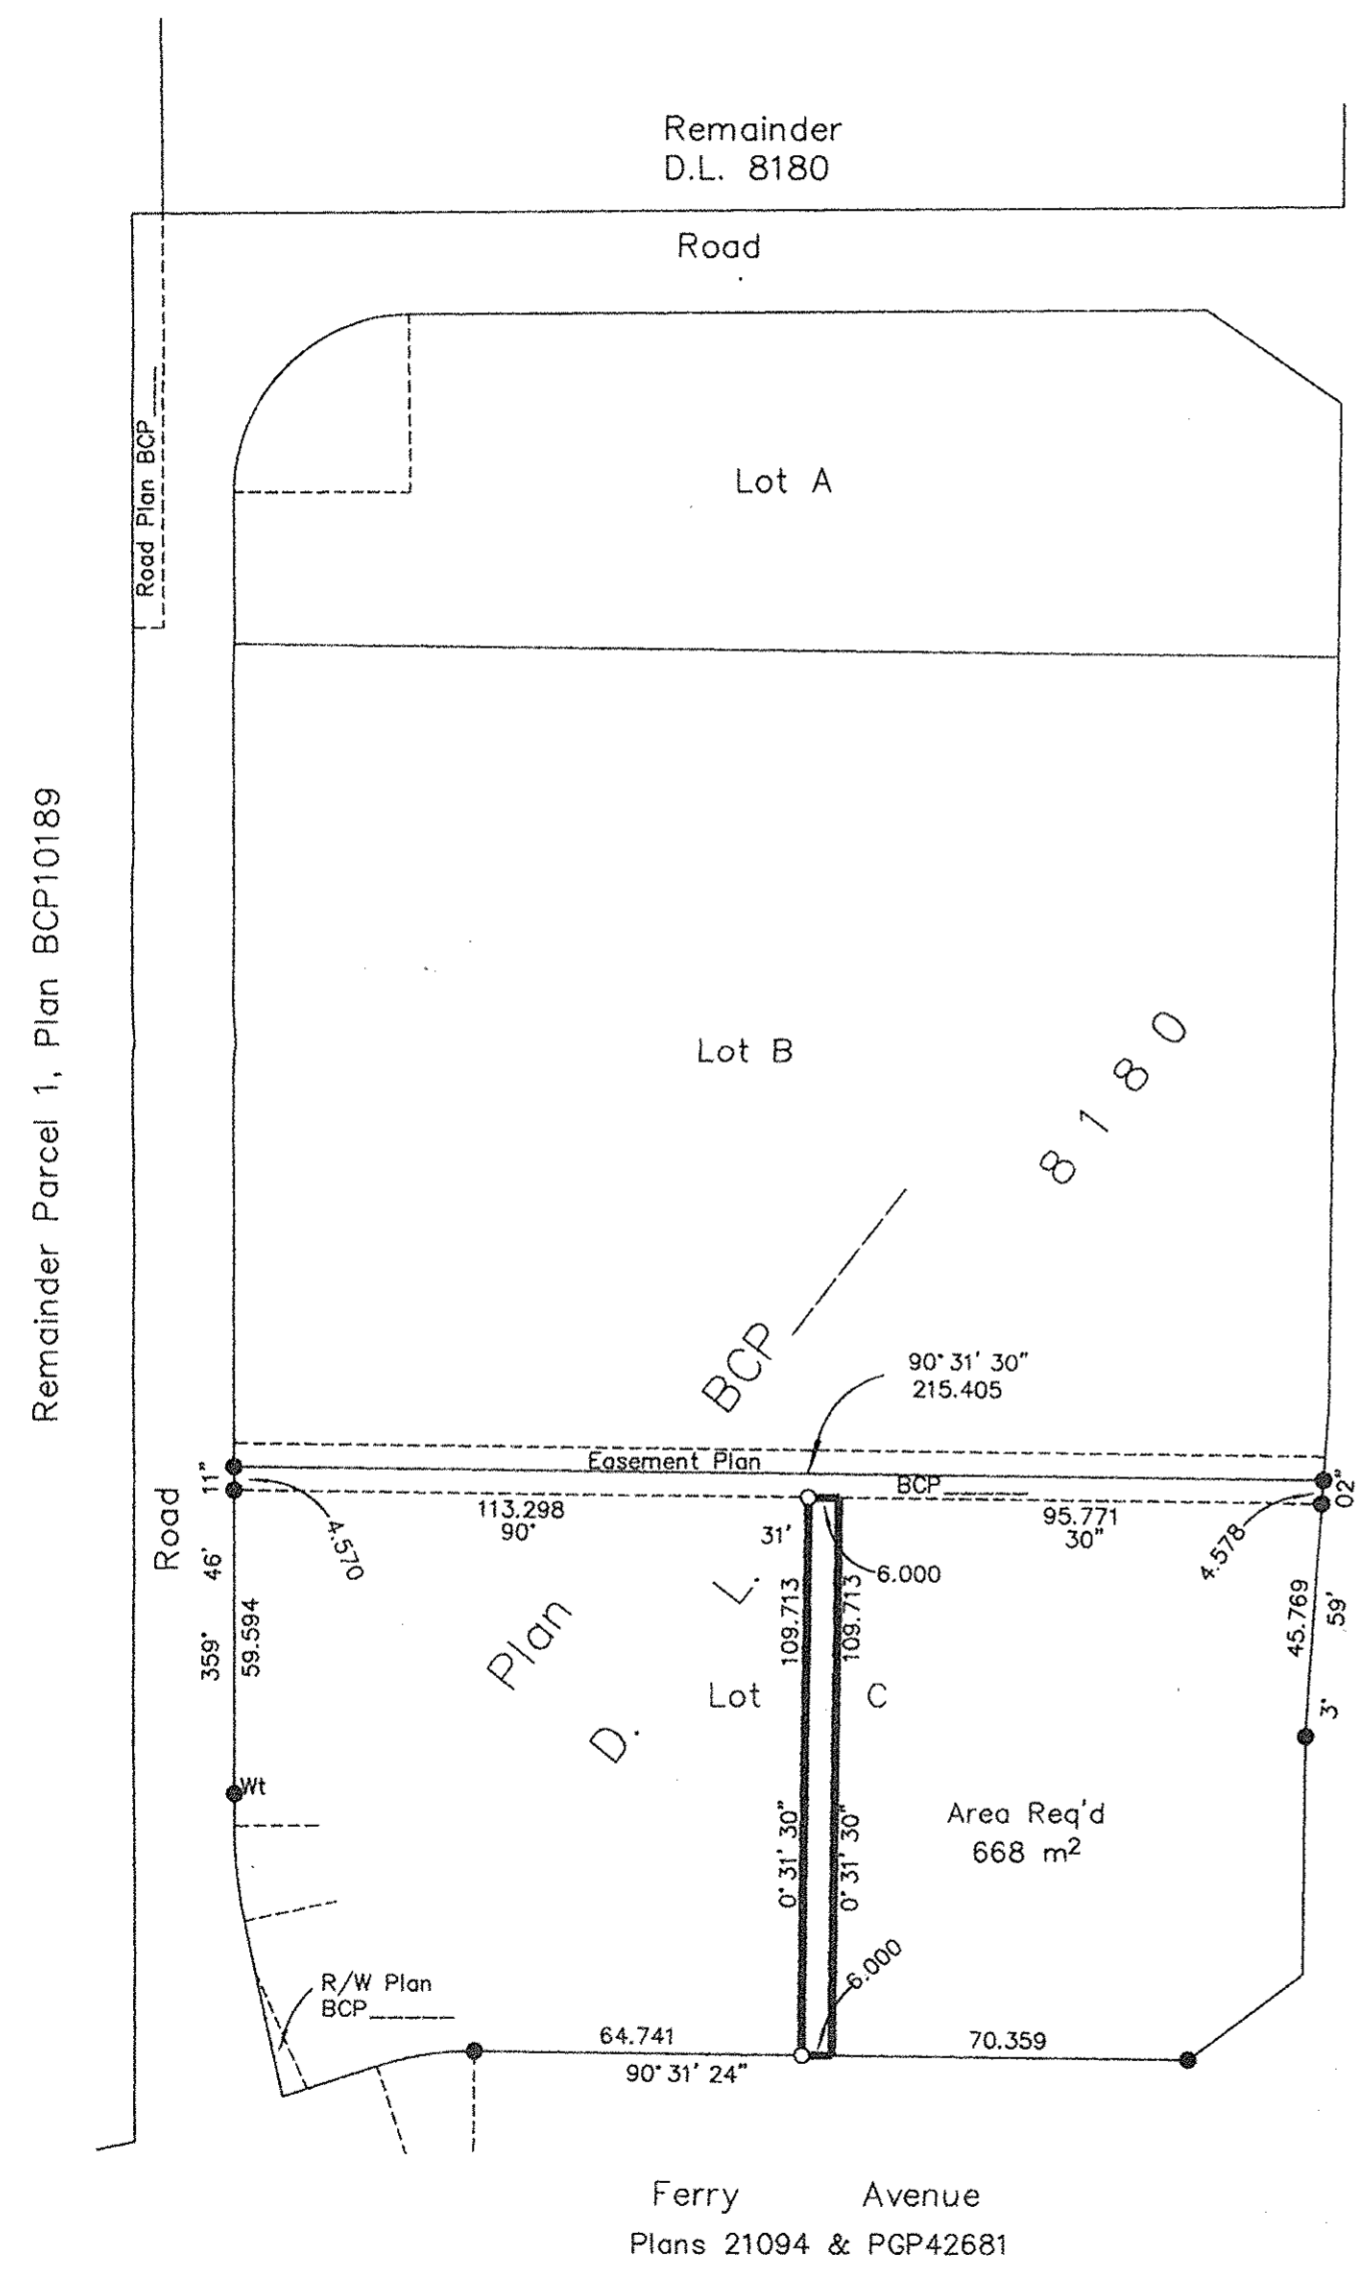

Highway No. 16 West
R/W Plans H735, 22207 & PGP37876

REFERENCE PLAN OF EASEMENT
OVER A PORTION OF LOT C,
DISTRICT LOT 8180, CARIBOO
DISTRICT, PLAN BCP 25328.
Pursuant to Section 99(1)(e)
of the Land Title Act.
B.C.G.S. 93G.087

Scale: 1 : 1500 (Distances are in metres)

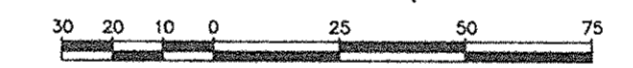

Bearings are astronomic, derived from Plan BCP _____

LEGEND

- Standard Iron Post Found
- Standard Iron Post Placed
- ▭ Denotes Internal Roadway

I, Dale Keown, a British Columbia Land Surveyor, of Prince George, in British Columbia, certify that I was present at and personally superintended the survey represented by this plan, and that the survey and plan are correct. The field survey was completed on the 31st day of July, 2006. The plan was completed and checked, and the checklist filed under # 52168, on the 1st day of August, 2006.

Dale Keown
Dale Keown, B.C.L.S.

This plan lies within the Fraser-Fort George Regional District.

<p>McElhanney McElhanney Associates Land Surveying Ltd. Prince George, B.C. Ph: (250) 562-1196 Fax: 562-3656</p>		
F.B.- XD 77	D.L.- 8180	File No. -05342-ER