


EXPLANATORY PLAN TO ACCOMPANY
COVENANTS OVER A PORTION OF
LOT A, DISTRICT LOT 8180,
CARIBOO DISTRICT, PLAN BCP 25328.


Pursuant to Section 99(1)(e)
of the Land Title Act.

B.C.G.S. 93G.087

Scale: 1 : 1500 (Distances are in metres)

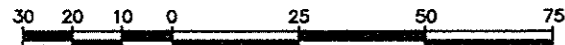

Bearings are astronomic, derived from
Plan BCP _____.

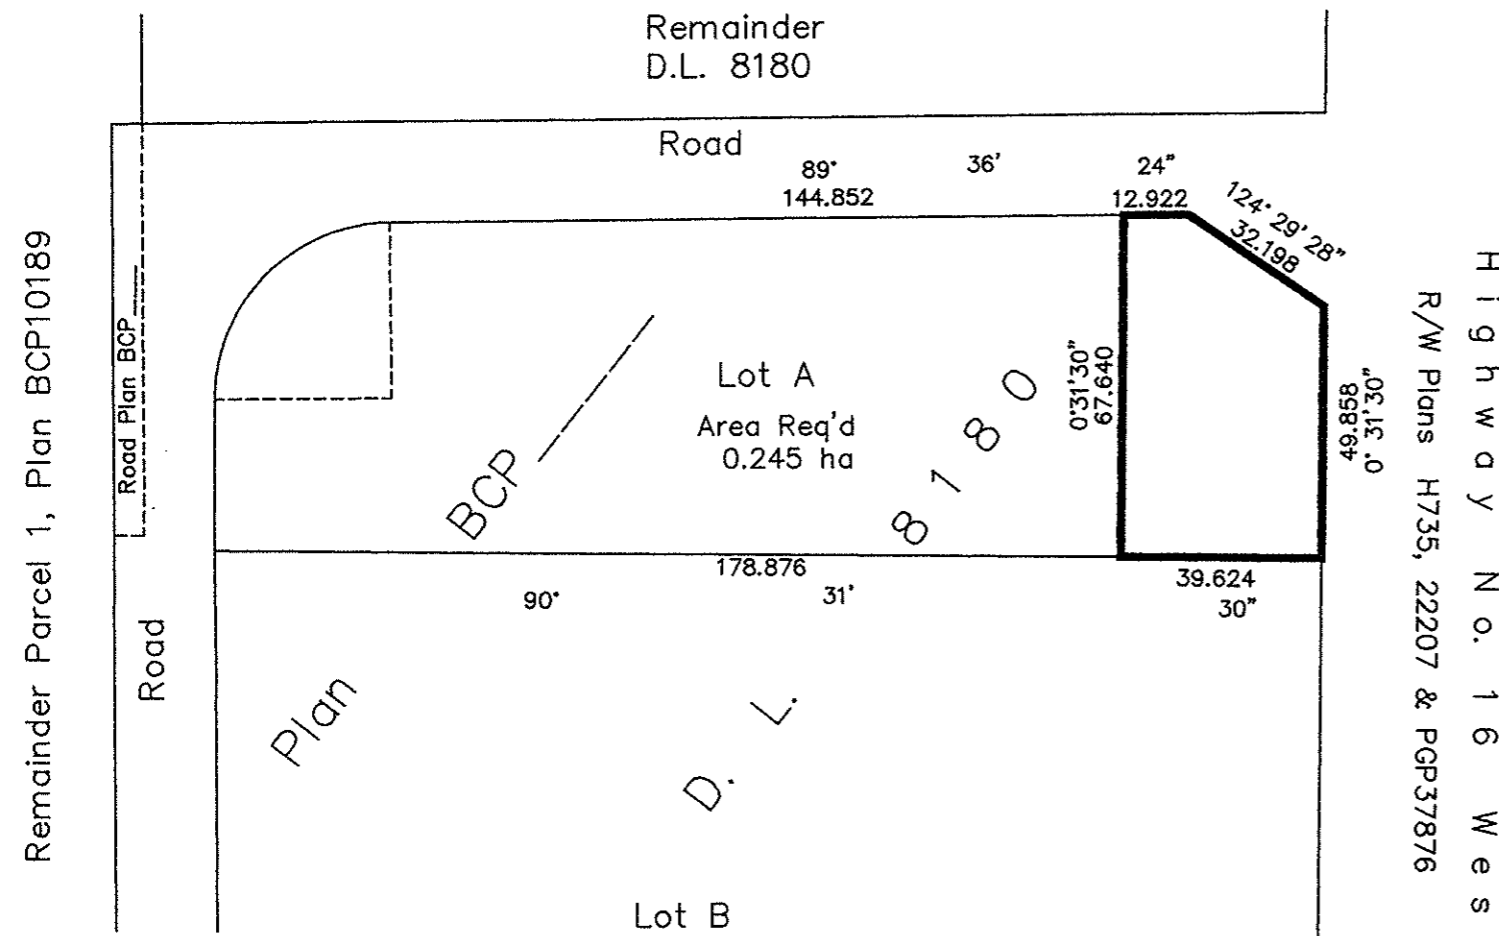

Certified Correct, according to Land Title
Office Records. This 26th day of
July, 2006. The plan was
completed and checked, and the checklist
filed under #52163, on the 1st day
of August, 2006.

Dale Keown

Dale Keown, B.C.L.S.

PLAN NO. BCP 25366

Deposited in the Land Title Office at New
Westminster this 14 day of AUG, 2006.

BAS35491

REGISTRAR

This plan lies within the Fraser-Fort
George Regional District.

McElhanney
McElhanney Associates
Land Surveying Ltd.

Prince George, B.C.

Ph: (250) 562-1196 Fax: 562-3656

F.B.- XD 77

D.L.- 8180

File No. - 05342-CA