


EXPLANATORY PLAN OF EASEMENT
 WITHIN PART OF LOTS 37 AND 38,
 DISTRICT LOT 1599, CARIBOO
 DISTRICT, PLAN PGP45787.

Deposited in the Land Title Office at New
 Westminster this 15th day of September 2006.

Pursuant to Section 99(1)(e)
 of the Land Title Act.
 B.C.G.S. 93G.087

REGISTRAR
 BA419795

Scale: 1 : 400 (Distances are in metres)

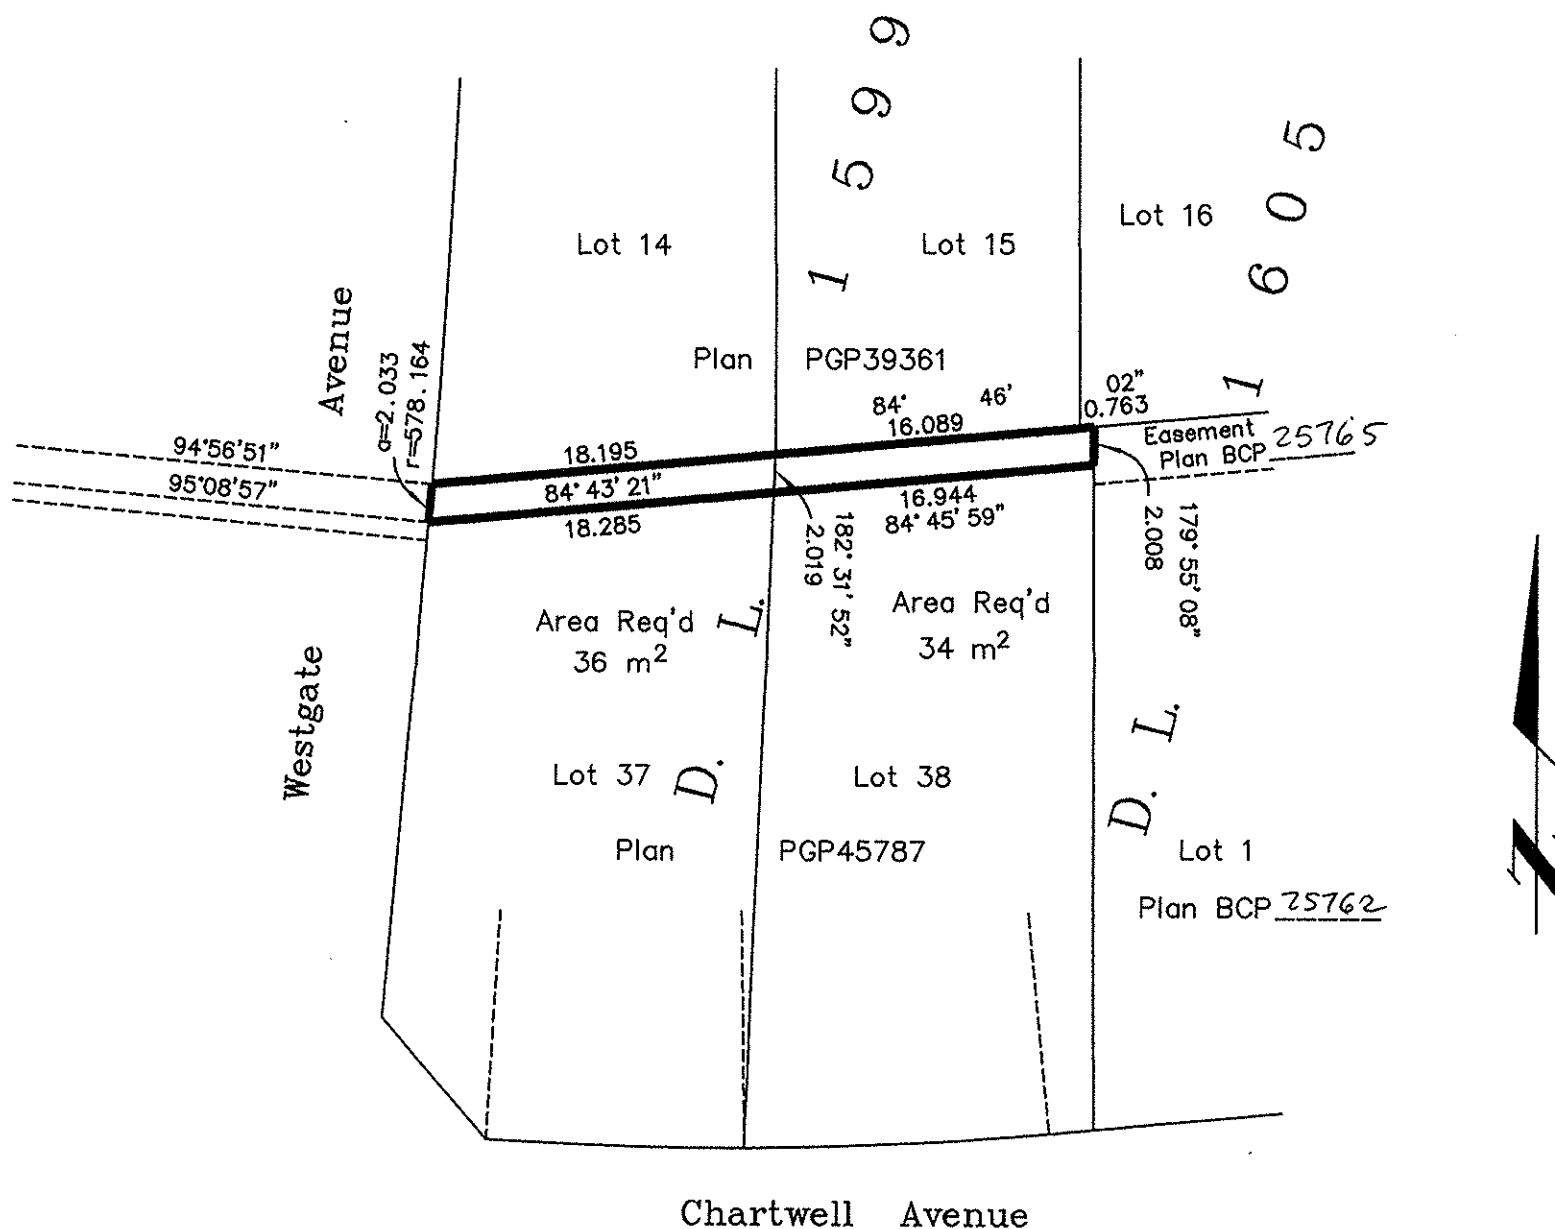

BOOK OF REFERENCE	
DESCRIPTION	AREA
Lot 37, DL 1599, Cariboo District, Plan PGP45787	36 m ²
Lot 38, DL 1599, Cariboo District, Plan PGP45787	34 m ²

Certified Correct, according to Land Title
 Office Records. This 18th day of
 May, 2006. The plan was
 completed and checked, and the checklist
 filed under #48714, on the 18th day
 of May, 2006.

Dale Keown

Dale Keown, B.C.L.S.

This plan lies within the Fraser-Fort
 George Regional District.

McElhanney
 McElhanney Associates
 Land Surveying Ltd.
 Prince George, B.C.
 Ph: (250) 562-1196 Fax: 562-3656

F.B.-	D.L.- 1599	File No.- 05265-0E1
-------	------------	---------------------