

EXPLANATORY PLAN OF  
EASEMENT WITHIN PART  
OF LOT 11, DISTRICT LOT  
2097, PLAN PGP36539,  
CARIBOO DISTRICT.

PLAN NO. BCP 26380

Deposited in the Land Title Office at New  
Westminster this 4<sup>th</sup> day of Oct 2006.


Pursuant to Section 99(1)(e)  
of the Land Title Act.

REGISTRAR

BA323940

B.C.G.S. 93G.097

Scale: 1 : 1000 (Distances are in metres)

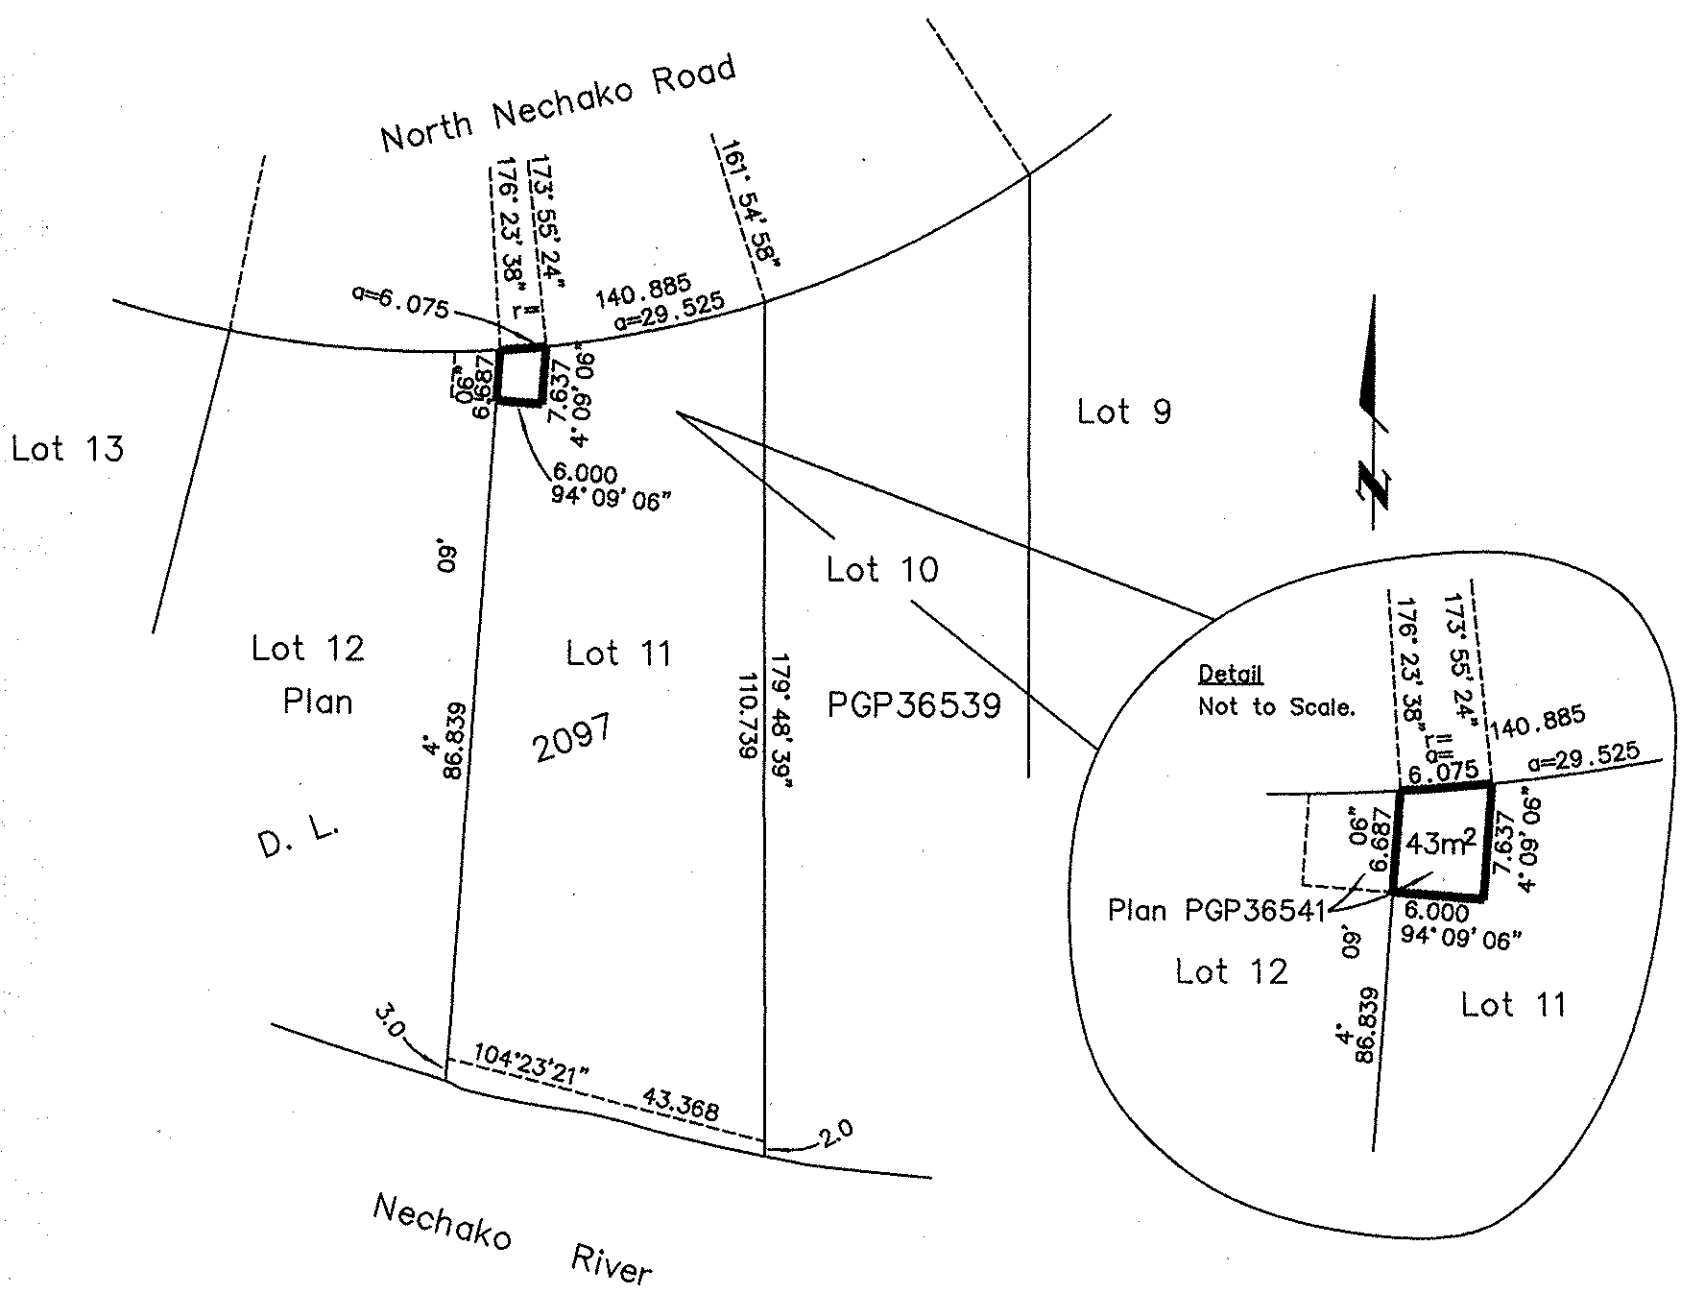

Certified Correct, according to Land Title  
Office Records. This 1st day of  
August, 2006. The plan was  
completed and checked, and the checklist  
filed under #52364, on the 4th day  
of August, 2006.

This plan lies within the Fraser-Fort  
George Regional District.

*Dale Keown*

Dale Keown, B.C.L.S.

**McElhanney**  
McElhanney Associates  
Land Surveying Ltd.  
Prince George, B.C.

Ph: (250) 562-1196 Fax: 563-1941

F.B.-

D.L.- 2097

File No. -05252-58